


16/00872/FUL

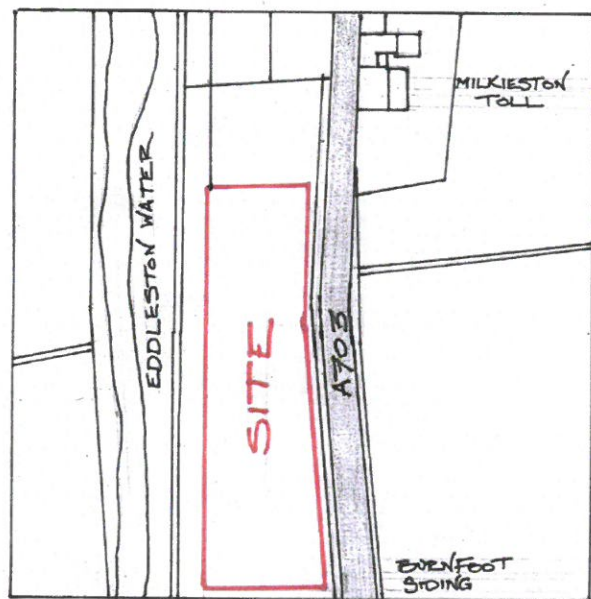


LOCATION PLAN 1:1250



Scottish Borders Council
Town And Country
Planning (Scotland) Act
1997

REFUSED

subject to the
requirements of the
Associated Decision
Notice

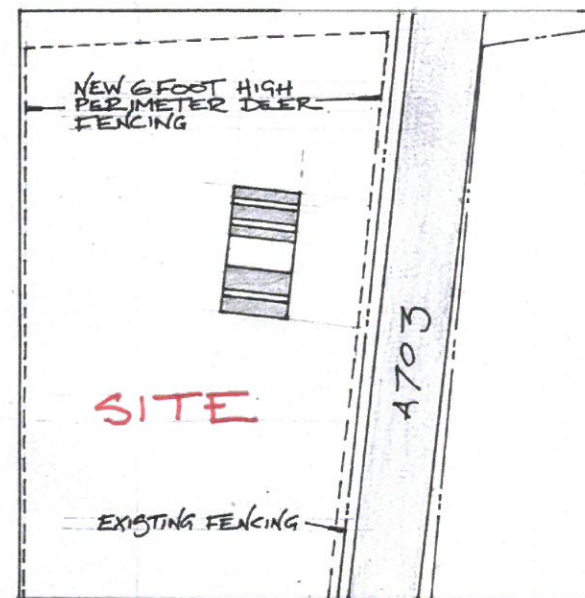

SITE PLAN 1:500


THE FAST AND THE FURRIEST DOG DAY CARE CENTRE	PLANNING APPLICATION BURNFOOT SIDING PEEBLES. EH45 8PL	LOCATION AND SITE PLANS SCALE AS SHOWN	DRAWN BY P.J.L. 1 OF 2
---	--	---	---------------------------

16/00872/FUL


Scottish Borders Council
Town And Country
Planning (Scotland) Act
1997

REFUSED


subject to the
requirements of the
associated Decision
Notice

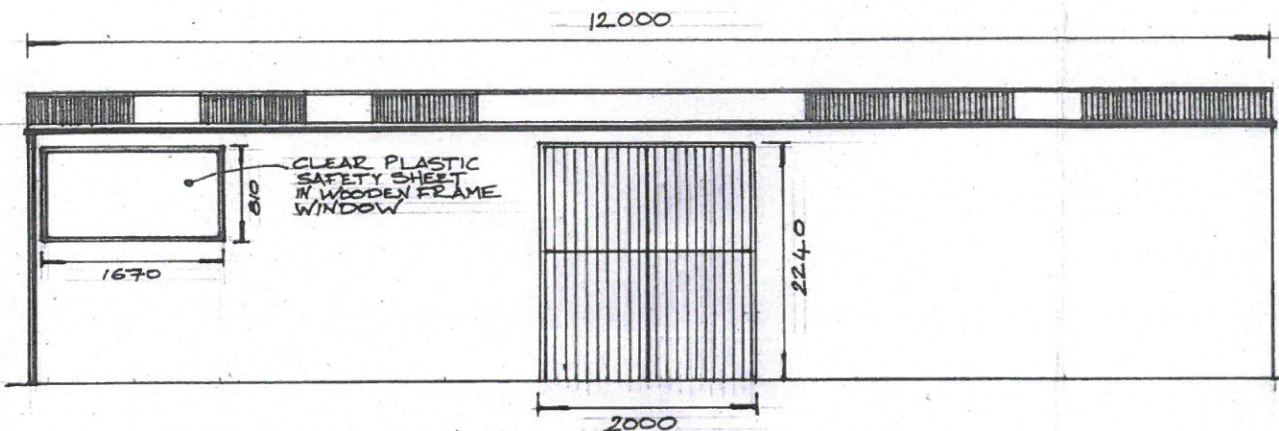


FRONT ELEVATION

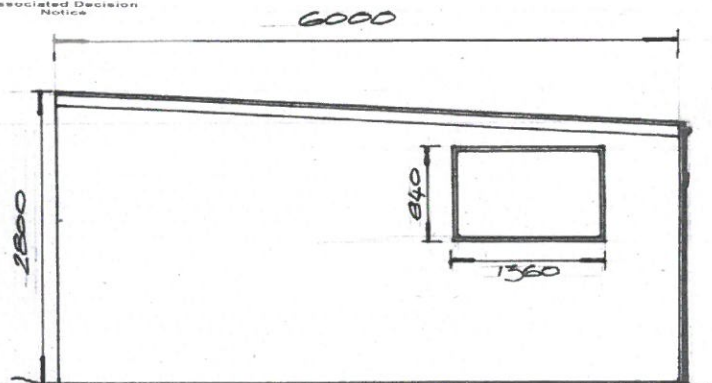

SIDE ELEVATION

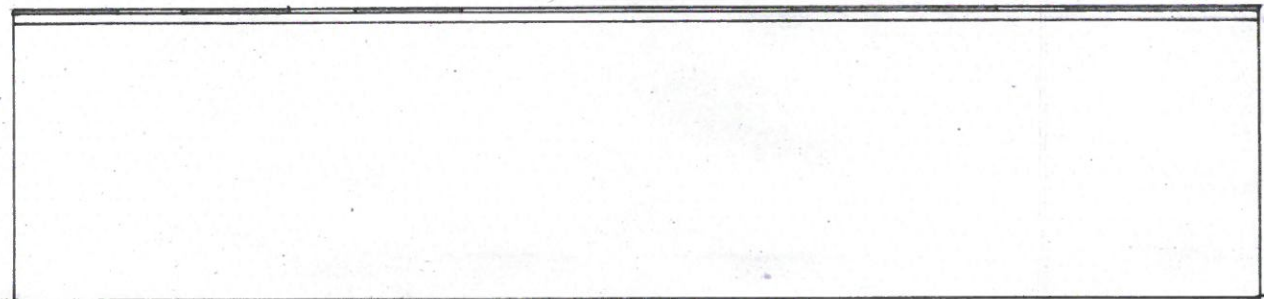

REAR ELEVATION

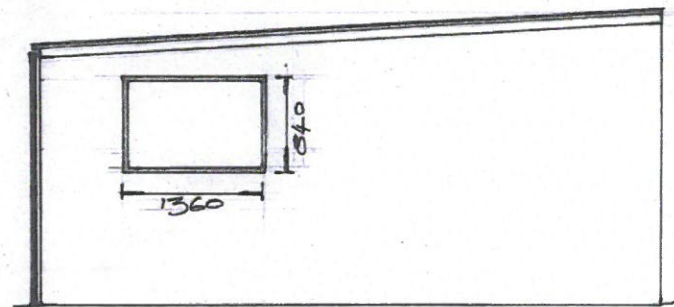

SIDE ELEVATION

NOTES: EXTERNAL WALLS - OSB STERLING BOARDS
PAINTED WITH WEATHER PROOF GREEN PAINT.
ROOF - DARK GREEN CORRUGATED BITUMEN SHEETS
AND CLEAR CORRUGATED SKYLIGHTS.

THE FAST AND THE
FURRIEST DOG DAY
CARE CENTRE

PLANNING APPLICATION
BURNFOOT SIDING
PEEBLES. EH45 8PL.

ELEVATIONS

1:50

DRAWN BY P.J.L

2 OF 2