


RECEIVED 23 JAN 2017

17/00093/FUL

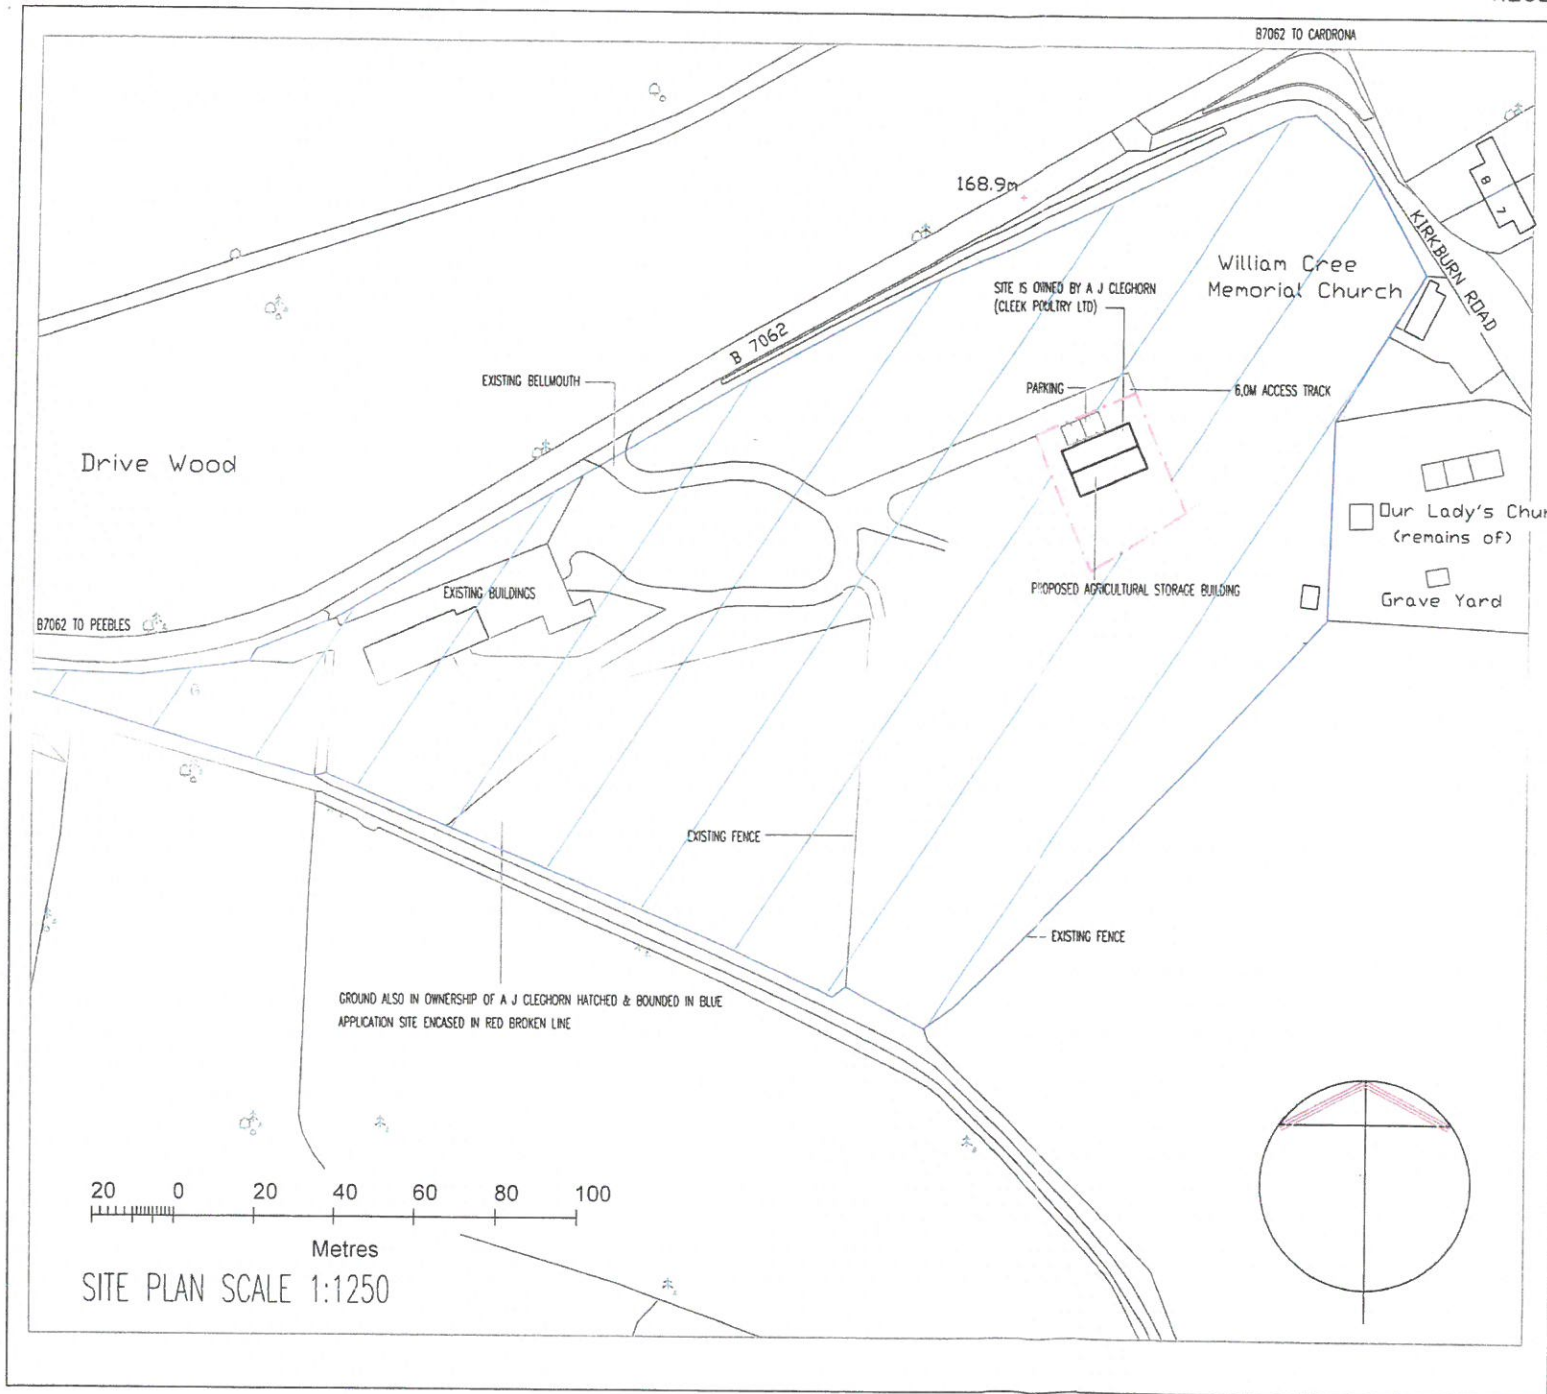

Scottish Borders Council
Environment &
Infrastructure

24 MAR 2017

Town & Country Planning (Scotland) Act
REFUSED

| AMENDMENTS | |
|------------|--|
| A | |
| B | |
| C | |
| D | |
| E | |
| F | |


PRINTING NOTE A3 PAPER SCALE 20:1

SCALE 1:1250 JAN 2017


drg 196 73E
REVISION --

SITE PLAN


PROPOSED AGRICULTURAL STORAGE SHED WITH
WELFARE ACCOMMODATION
KIRKBURN, CARDRONA, PEEBLES, EH45 9HU
Cleek Poultry Ltd

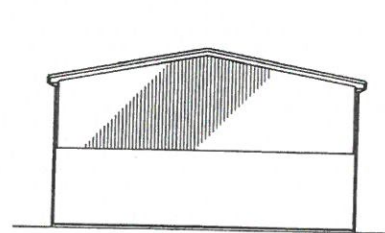


SOUTH WEST

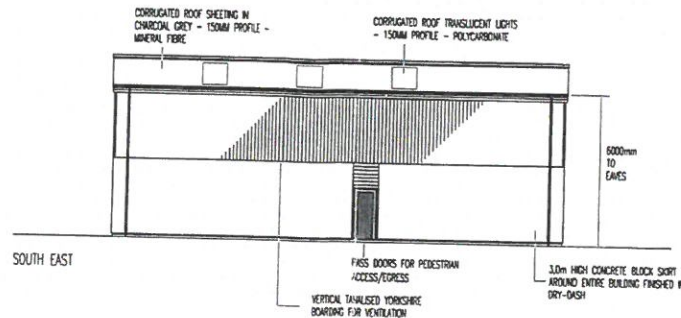


SOUTH EAST

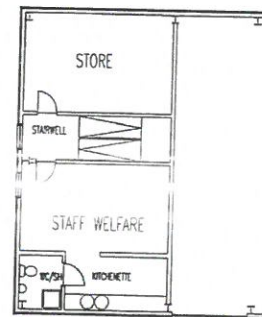


GENERAL ARRANGEMENT
mezzanine level

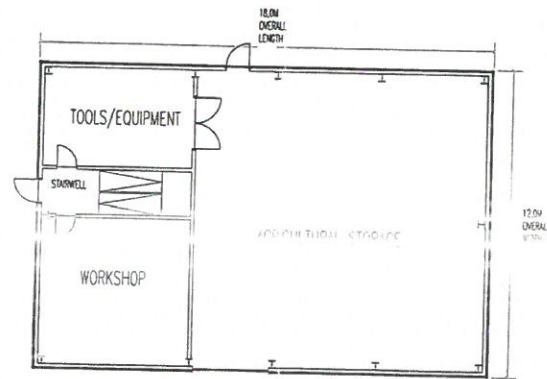

GENERAL ARRANGEMENT
ground floor

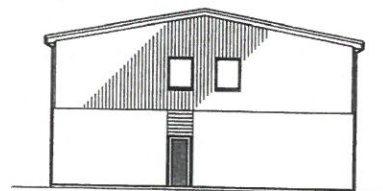

NORTH EAST

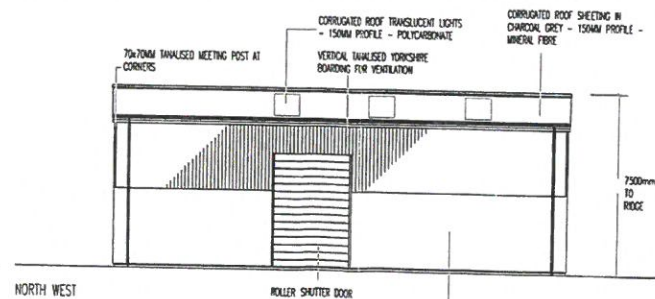


NORTH WEST

Scottish Borders Council
Environment &
Infrastructure

24 MAR 2017

Town & Country Planning (Scotland) Act
REFUSED

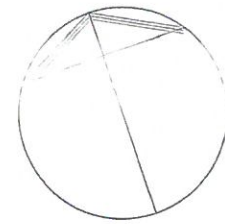

1 0 2 4 6
Metres

| AMENDMENTS | | |
|------------|--|--|
| A | | |
| B | | |
| C | | |
| D | | |
| E | | |
| F | | |

PRINTING NOTE A3 PAPER AT 1:1

| | | | |
|---|--|---------------------|--|
| SCALE 1:200 | | NOV 2016 | |
| drg 196 72A REVISION -- | | GENERAL ARRANGEMENT | |
| PROPOSED AGRICULTURAL STORAGE SHED WITH WELFARE ACCOMMODATION KIRK BURN, CARDRONA, PEEBLES, EH45 9HU Cleek Poultry Ltd | | | |

ALL DRAWINGS ON THIS SHEET
AT 1:200