


LEGEND

- E EMERGENCY EXIT LIGHT
- FIRE EXTINGUISHER POWDER
- ⊗ FIRE EXTINGUISHER FOAM
- ▨ FIRE BLANKET

— denotes Licensed Area

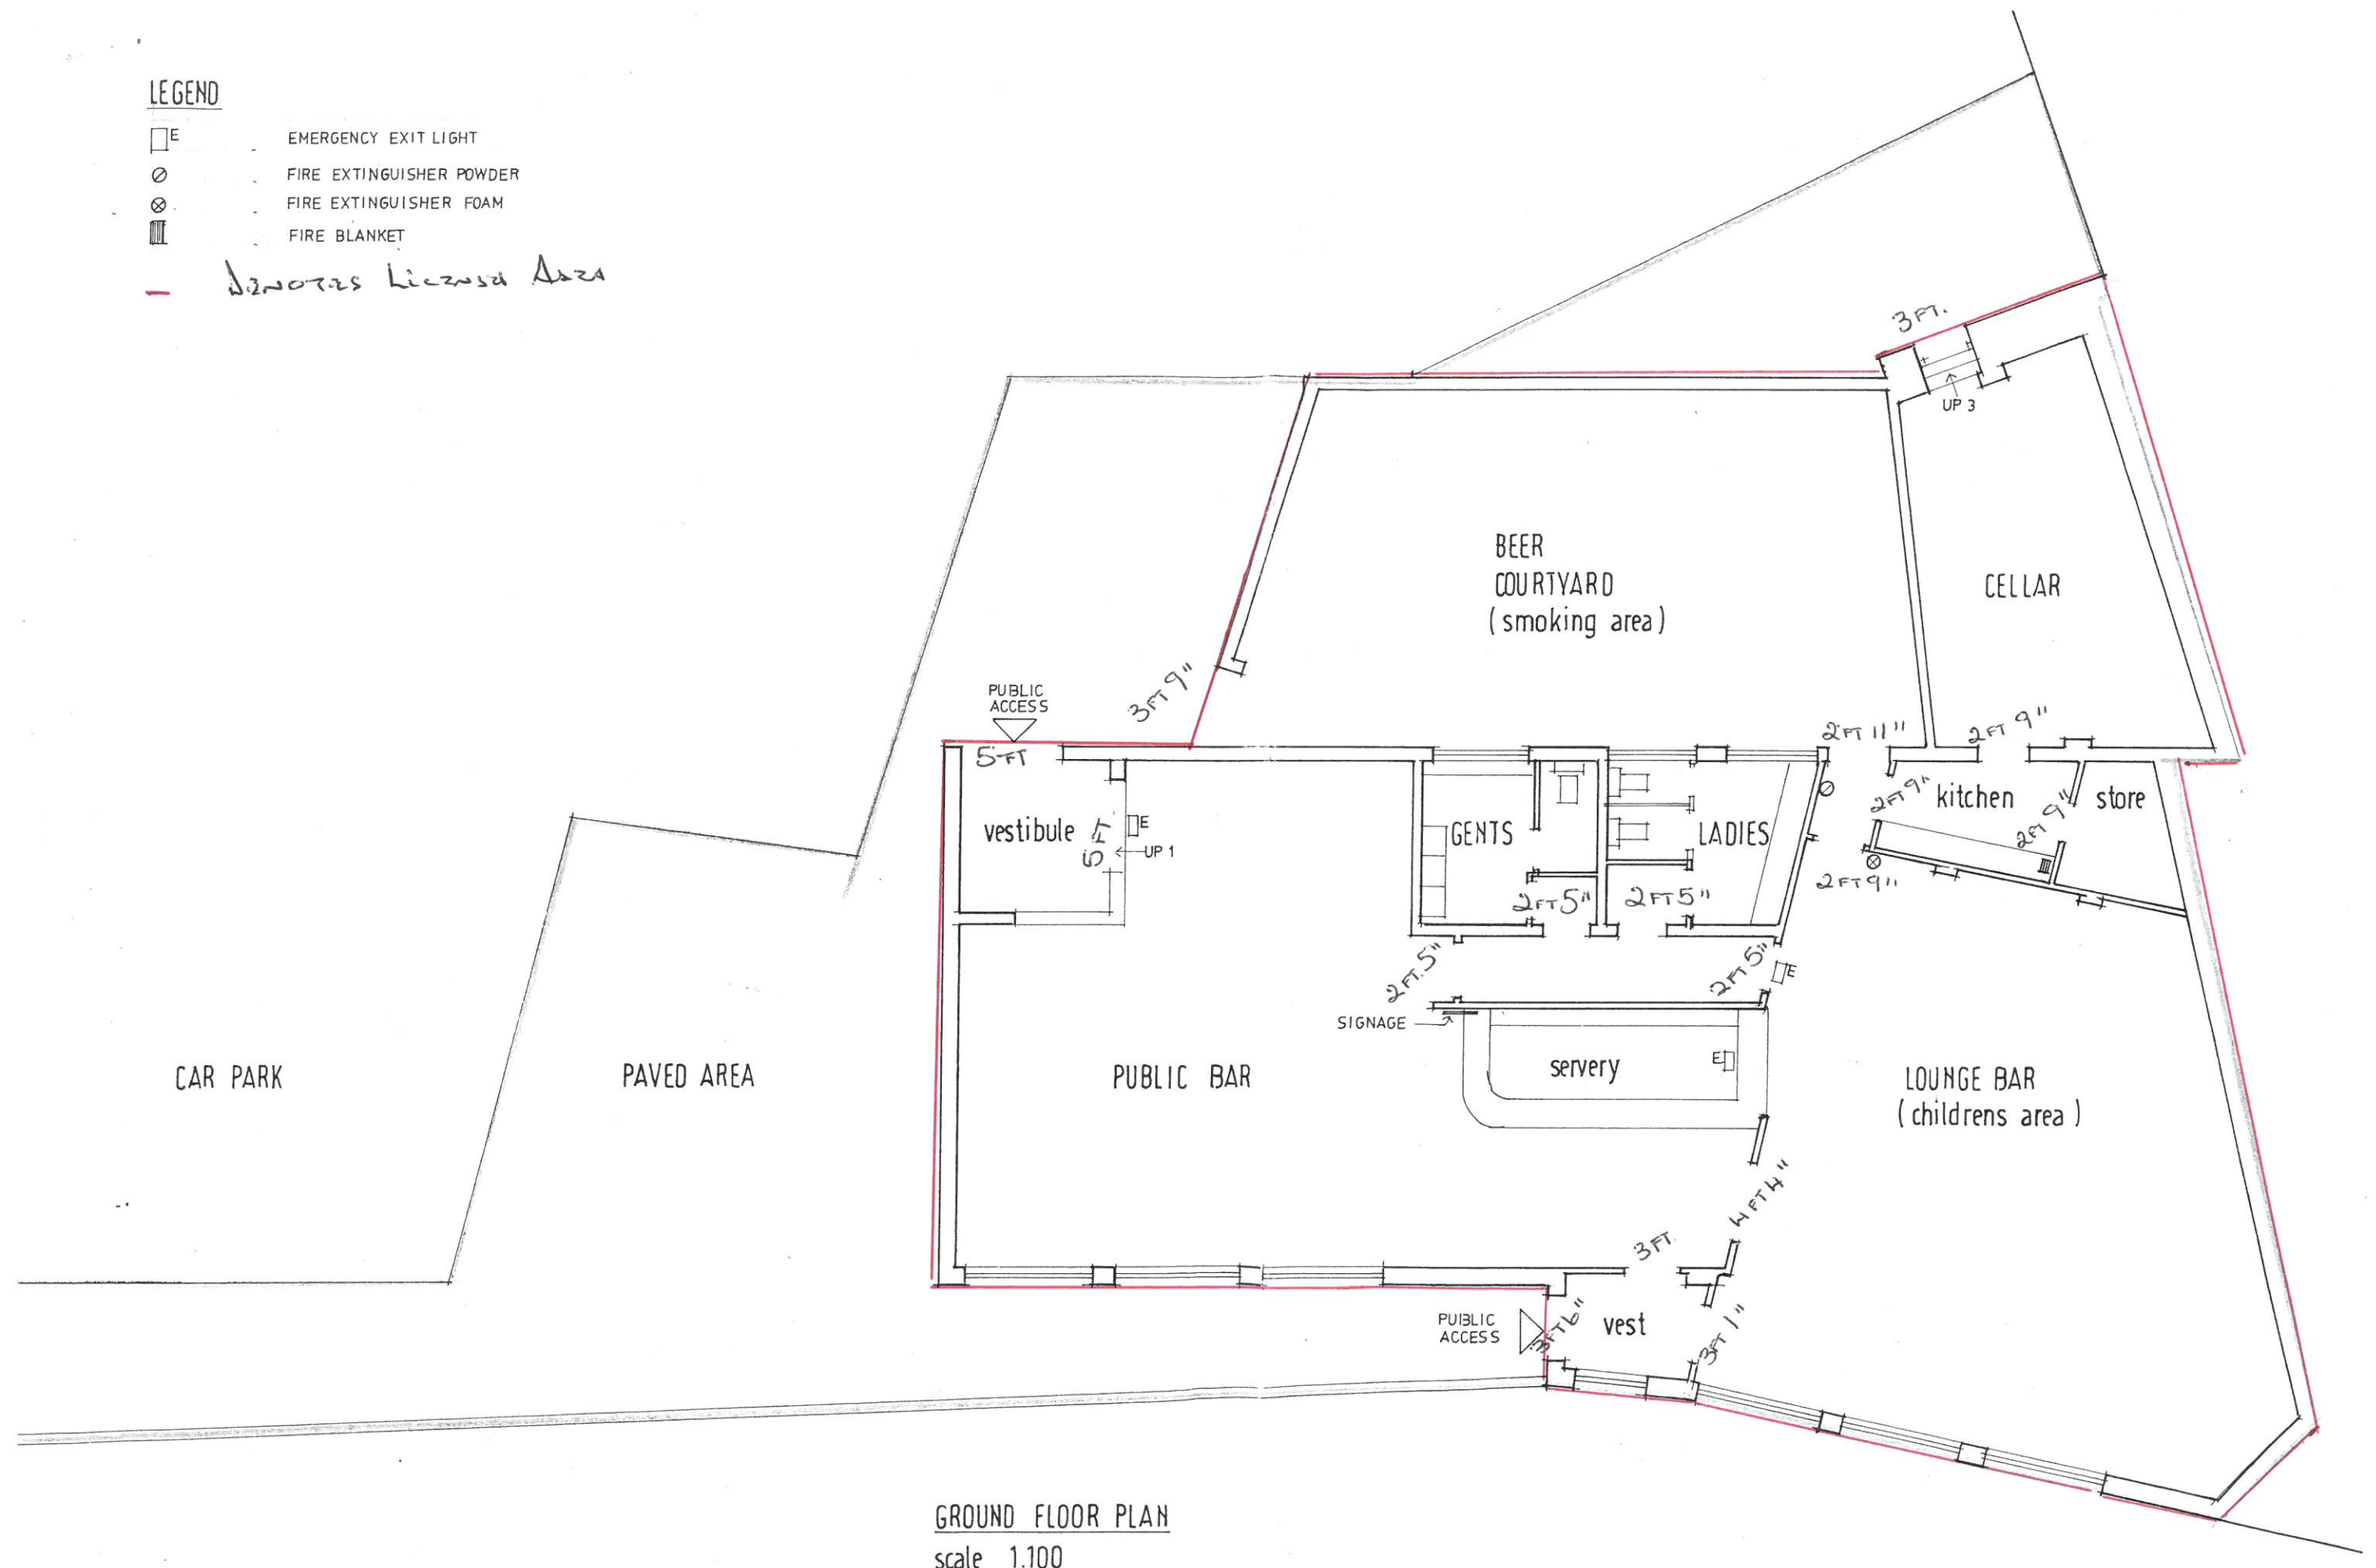

GROUND FLOOR PLAN
scale 1:100

THE TAVERN HIGH STREET EYEMOUTH BERWICKSHIRE