


TWEED GREEN

Denotes property boundary

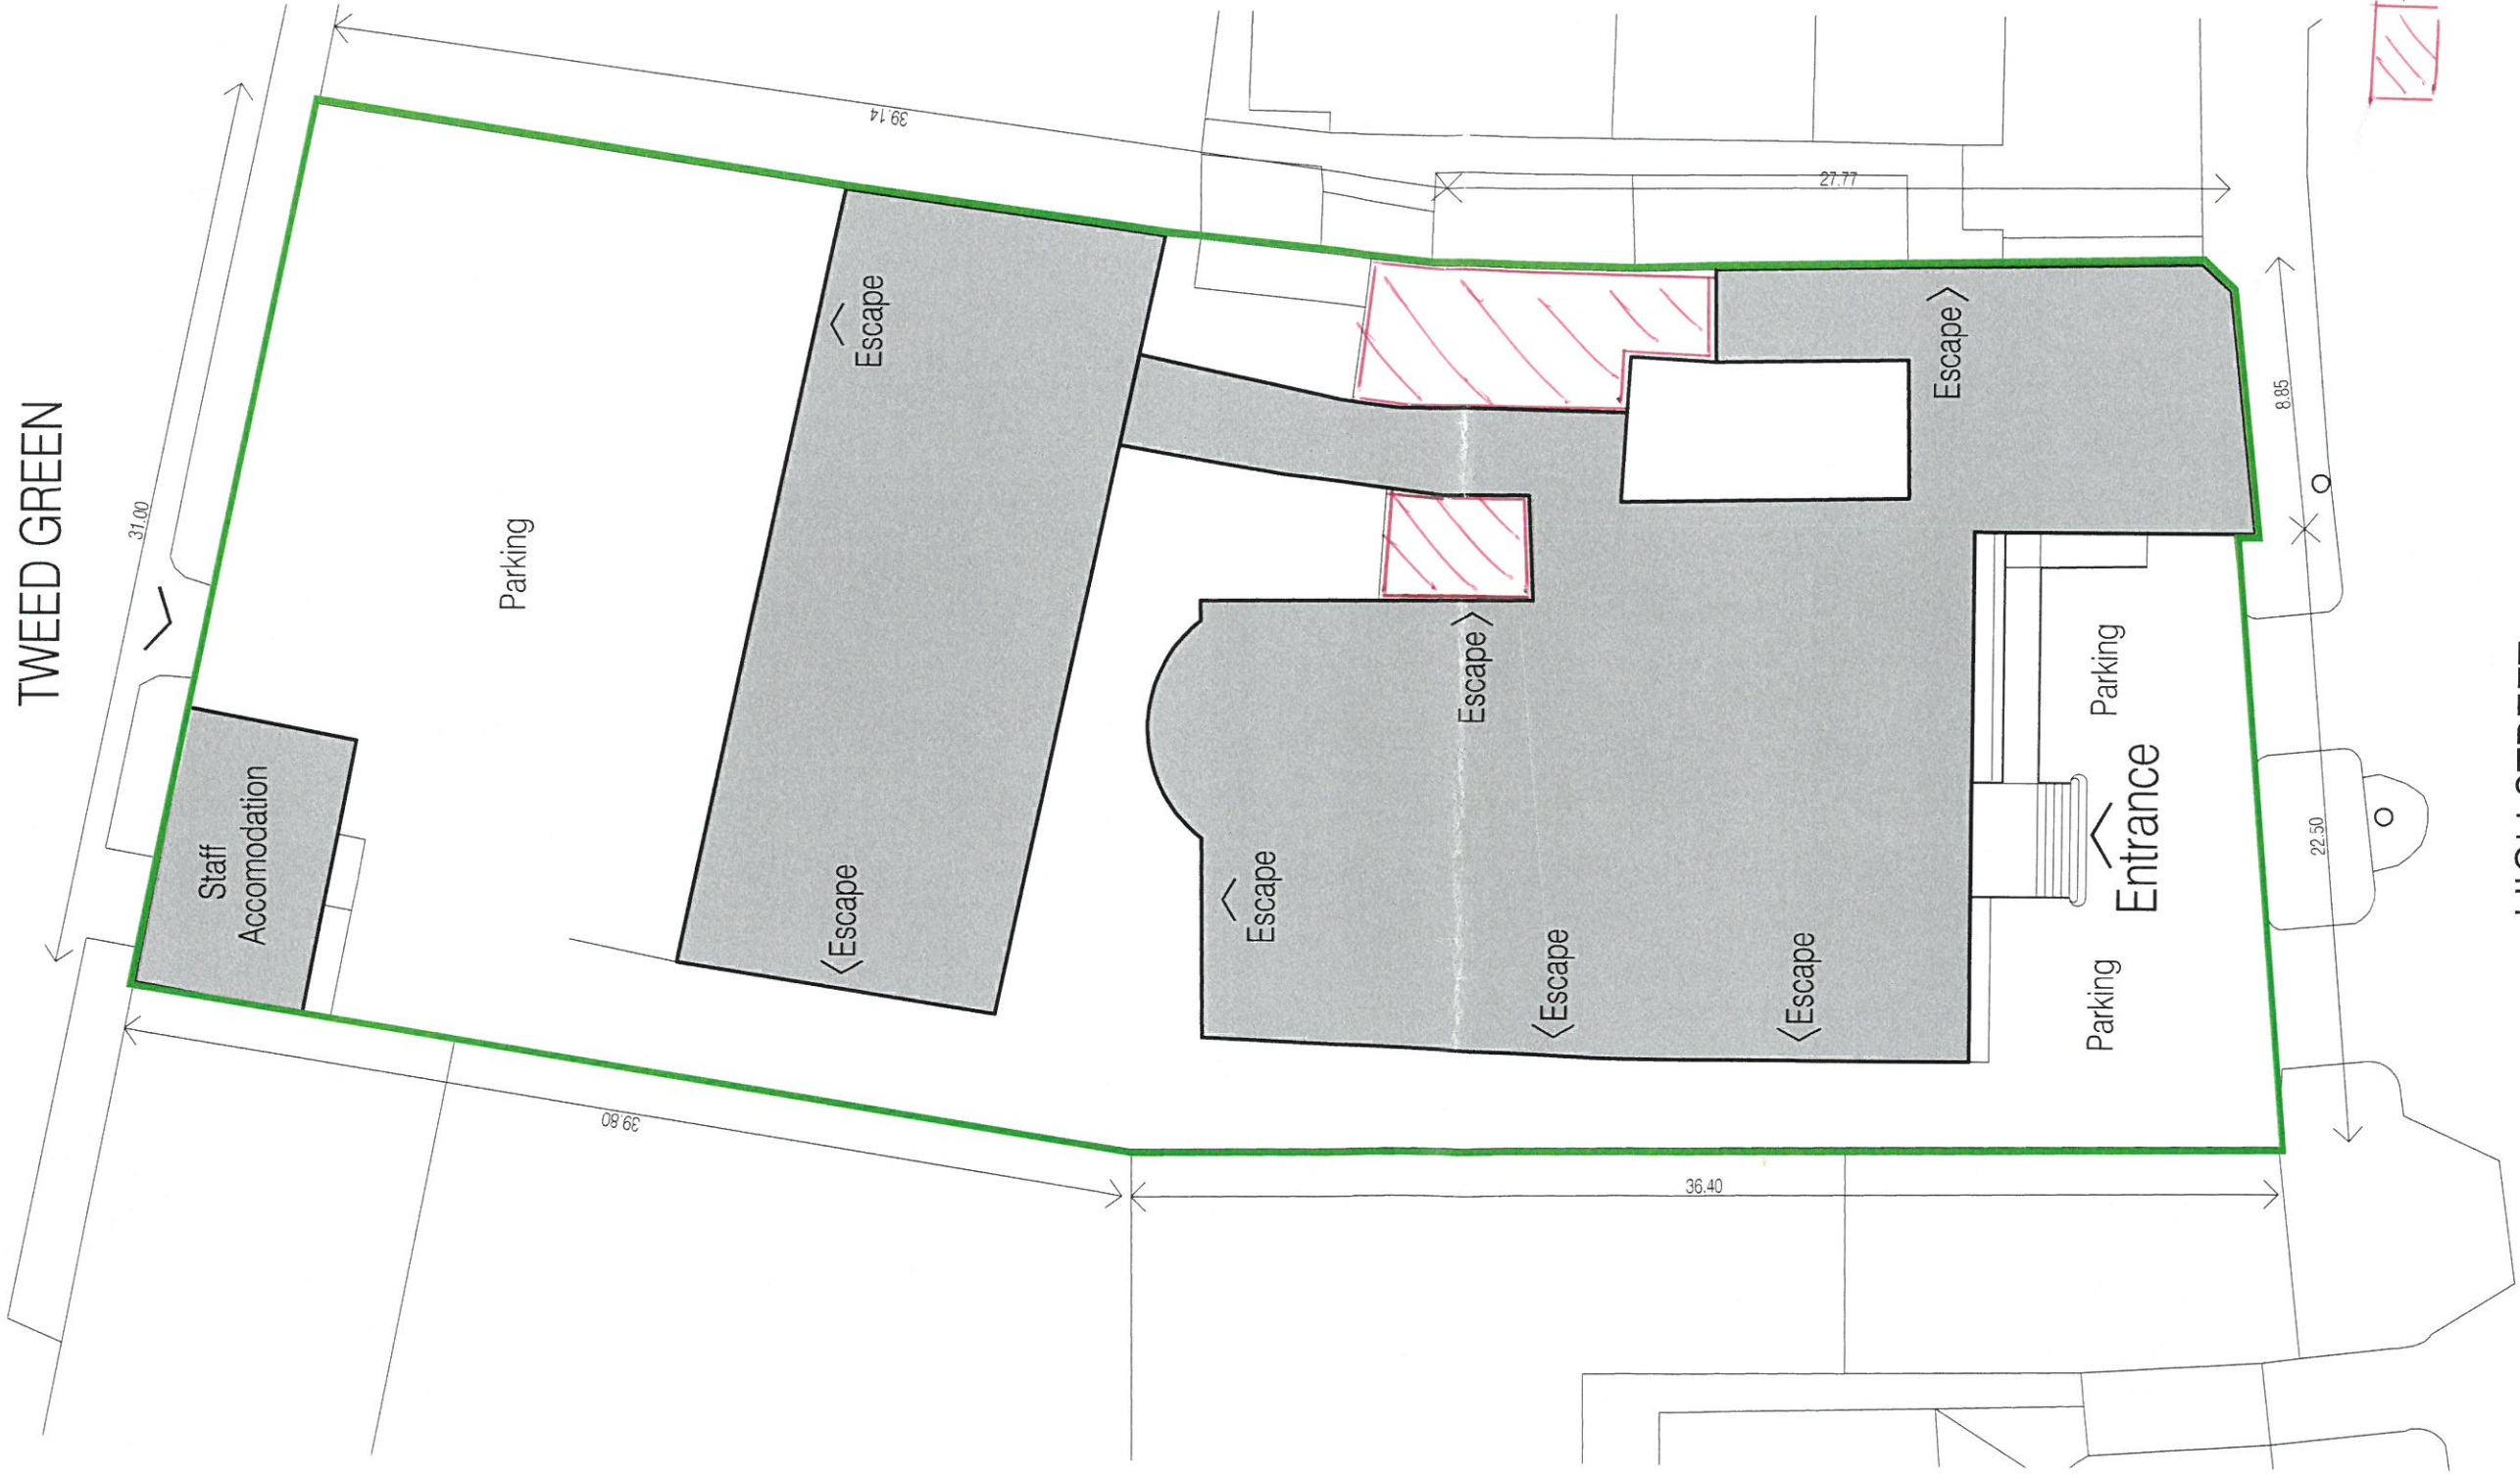

DIVERSION HIGHWAY
EXTERNAL AREA

HIGH STREET



35 Waverley Place
Inverleith
EH44 6QG
Architectural Services
Tel: 01896 830 057

The Tontine Hotel, High Street, Peebles.

Drawing title
SITE PLAN

Drawing No.	Revision	Drawn by	Date	Scale
082235-01		TG	01/08	1:250

Legend

- Foam fire extinguisher
- Water fire extinguisher
- Co2 fire extinguisher
- Fire blanket
- Illuminated emergency exit sign
- Non-illuminated exit sign
- Emergency lighting
- Smoke detector
- Heat detector
- Alarm sounder
- Break glass point
- Self closing door
- Self closing fire resistant door
- Self closing fire resistant door with automatic hold open device
- Locked store door - staff access only
- Red outline indicates extent of building

