

15/004937/FUL

RECEIVED 21 APR 2016

Scottish Borders Council
 Environment &
 Infrastructure

 15 JUN 2016

 Town & Country Planning (Scotland) Act
REFUSED

AMENDMENTS	
A	
B	
C	
D	
E	
F	

SCALE 1:1250 APR 2016

drg 196 42
 REVISION --

SITE PLAN

PROPOSED POULTRY REARING & HATCHING
 BUILDING FOR BROILER CHICKENS WITH GRAVITY
 FED HOPPER FEED AND WATER SUPPLY
 PROVISION ON UPPER FLOORS; PROPOSED
 ALTAR, SACRED WELL & STANCE FOR STATUE -
 RESUBMISSION OF PLANNING APPLICATION 15/
 00522\FUL

KIRKBURN, CARDRONA, PEEBLES, EH45 9HU
 Cleek Poultry Ltd


15/00104/FUL

RECEIVED 21 APR 2016

Scottish Borders Council
Environment &
Infrastructure

15 JUN 2016

Town & Country Planning (Scotland) Act
REFUSED

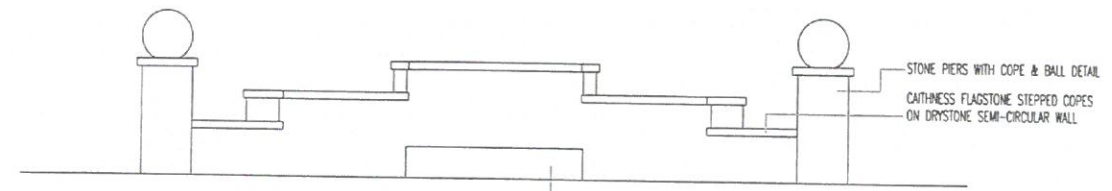


PRINCIPLE ELEVATION
1:50


STONE PLINTH FOR STATUE OF HERNE
THE HUNTER

NATURAL FLAGSTONE ALTER FORMED IN
SEMI-CIRCLE

ALTER, SACRED WELL & COMMEMORATIVE STATUE

 

PLAN
1:50

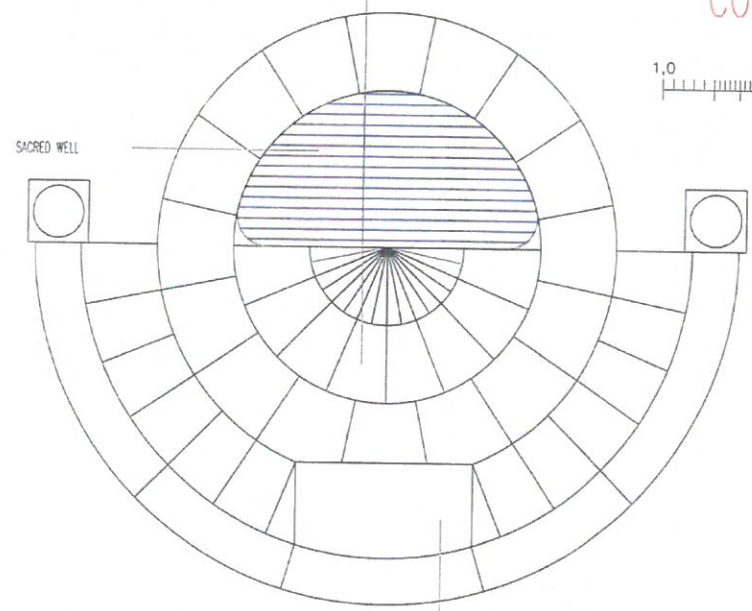

STONE PLINTH FOR STATUE OF HERNE
THE HUNTER - EARTH SPIRIT (STATUE
TO BE DESIGNED BY OTHERS)


ALIGNMENTS	
A	
B	
C	
D	
E	
F	
G	

SCALE 1:50 APR 2016

drg 196 43 REVISION --	ALTER, SACRED WELL & STANCE FOR STATUE
---------------------------	---


PROPOSED POULTRY REARING & HATCHING BUILDING FOR BROILER CHICKENS WITH GRAVITY FED HOPPER FEED AND WATER SUPPLY PROVISION ON UPPER FLOORS; PROPOSED ALTER, SACRED WELL & STANCE FOR STATUE - RESUBMISSION OF PLANNING APPLICATION 15\00522\FUL

KIRKBURN, CARDRONA, PEEBLES, EH45 9HU
Cleek Poultry Ltd

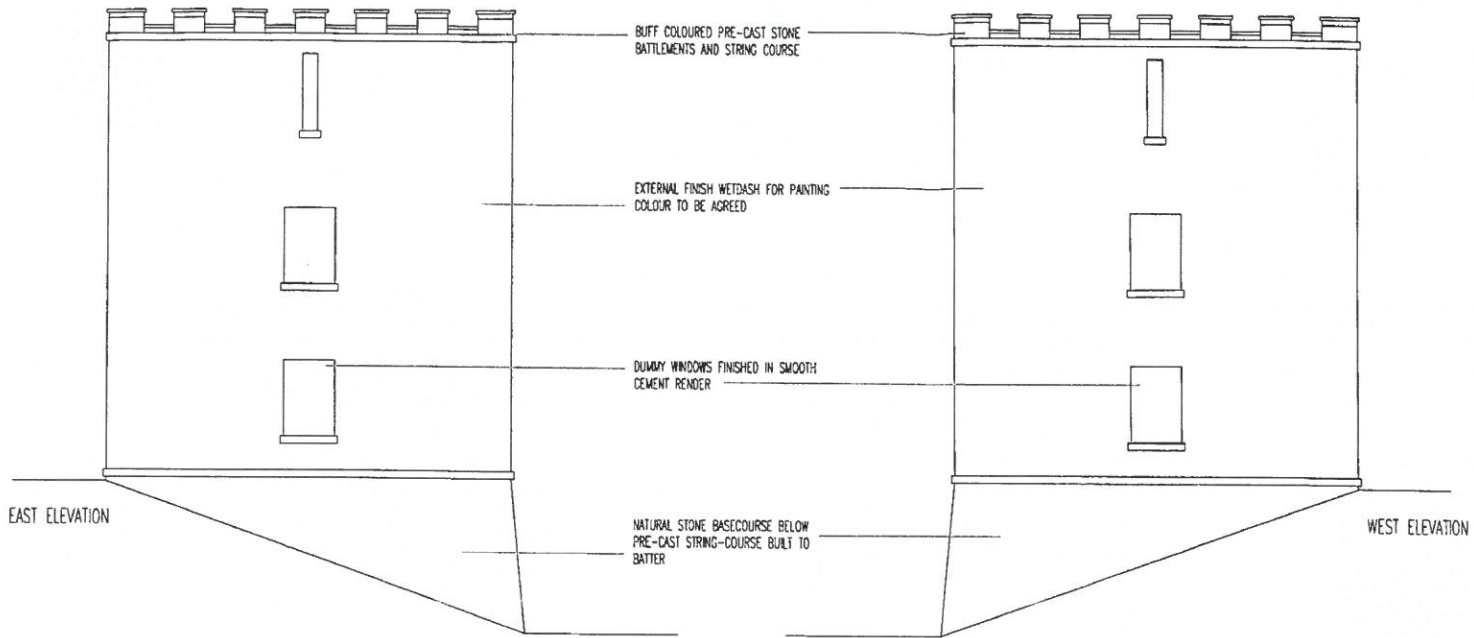

EAST ELEVATION

WEST ELEVATION

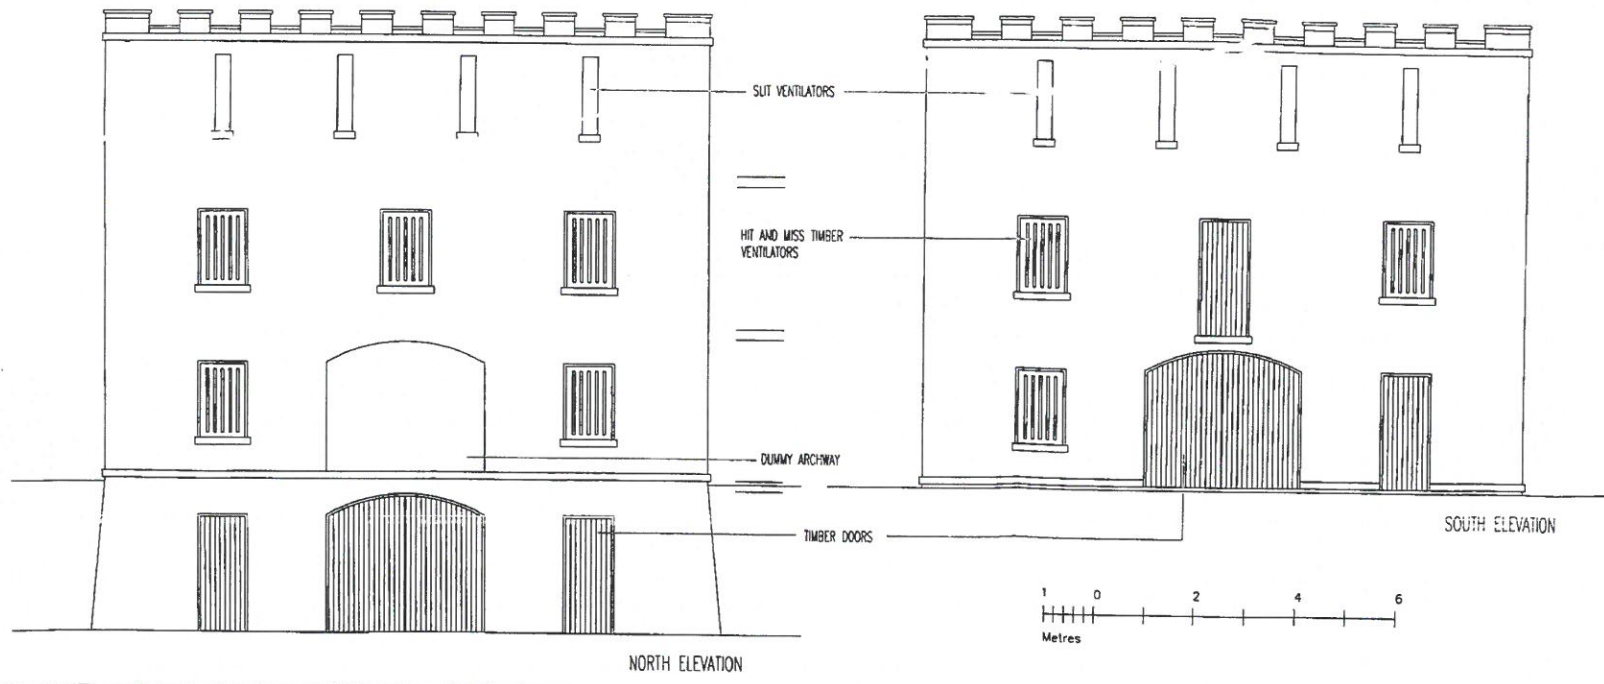

NORTH ELEVATION

SOUTH ELEVATION

RECEIVED 21 APR 2016

Scottish Borders Council
Environment &
Infrastructure

15 JUN 2016

Town & Country Planning (Scotland) Act
REFUSED


AMENDMENTS	
A	
B	
C	
D	
E	
F	

SCALE 1:50 APR 2016


drg 196 44 BROILER SHED ELEVATIONS
REVISION --

PROPOSED POULTRY REARING & HATCHING BUILDING FOR BROILER CHICKENS WITH GRAVITY FEDD HOPPER FEDD AND WATER SUPPLY PROVISION ON UPPER FLOORS; PROPOSED ALTER, SACRED WELL & STANCE FOR STATUE - RESUBMISSION OF PLANNING APPLICATION 15\ 00522\FUL



KIRKBURN, CARDRONA, PEEBLES, EH45 9HU
Cleek Poultry Ltd

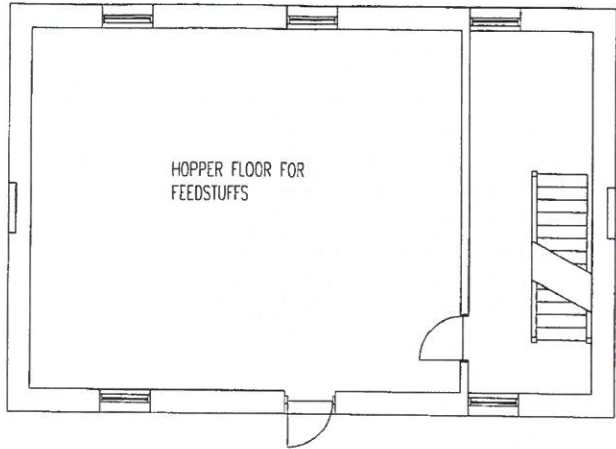


FIRST FLOOR

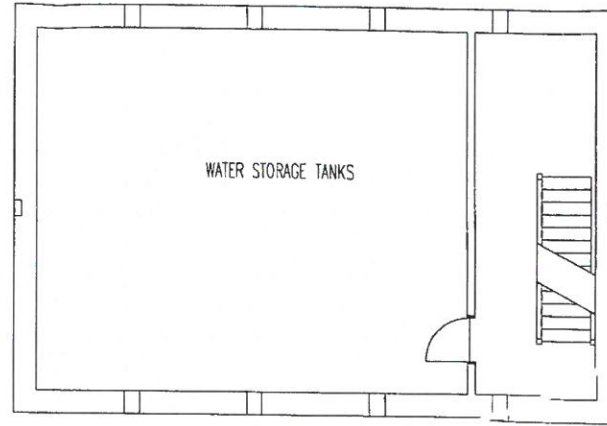

SECOND FLOOR

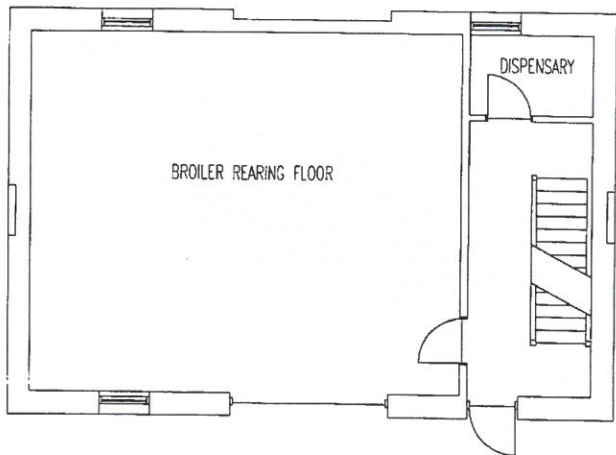 

GROUND FLOOR

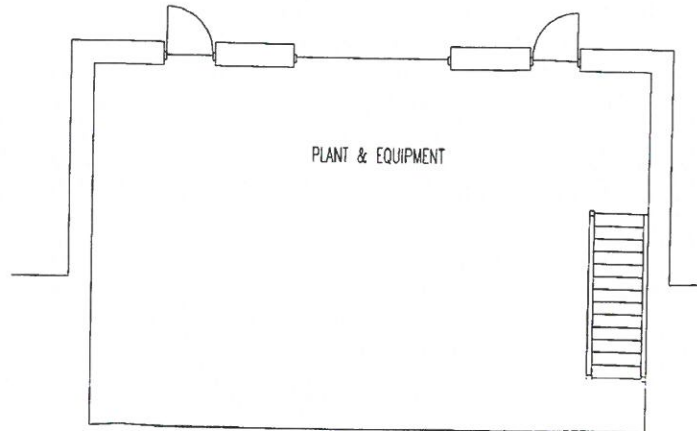


SEMI BASEMENT PLAN

RECEIVED 21 APR 2016

Scottish Borders Council
Environment &
Infrastructure

15 JUN 2016

Town & Country Planning (Scotland) Act
REFUSED

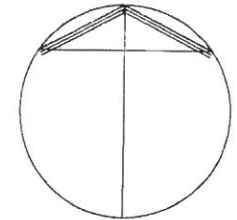

AMENDMENTS	
A	
B	
C	
D	
E	
F	

SCALE 1:100 APR 2016

drg 19645 BROILER SHED
REVISION -- FLOOR PLANS

PROPOSED POULTRY REARING & HATCHING BUILDING FOR BROILER CHICKENS WITH GRAVITY FED HOPPER FEED AND WATER SUPPLY PROVISION ON UPPER FLOORS; PROPOSED ALTER, SACRED WELL & STANCE FOR STATUE - RESUBMISSION OF PLANNING APPLICATION 15/00522/FUL

KIRKBURN, CARDRONA, PEEBLES, EH45 9HU
Cleek Poultry Ltd