


AMENDMENTS	
A	
B	
C	
D	
E	
F	

SCALE 1:100 OR AS STATED apr 2016

drg 196 40 GENERAL ARRANGEMENT
 REVISION --

PROPOSED COVERED ANIMAL FLOTATION UNIT FOR THERAPY AND WELFARE - RESUBMISSION OF PLANNING APPLICATION 15\00563\FUL

KIRKBURN, CARDRONA, PEEBLES, EH45 9HU
 Cleek Poultry Ltd

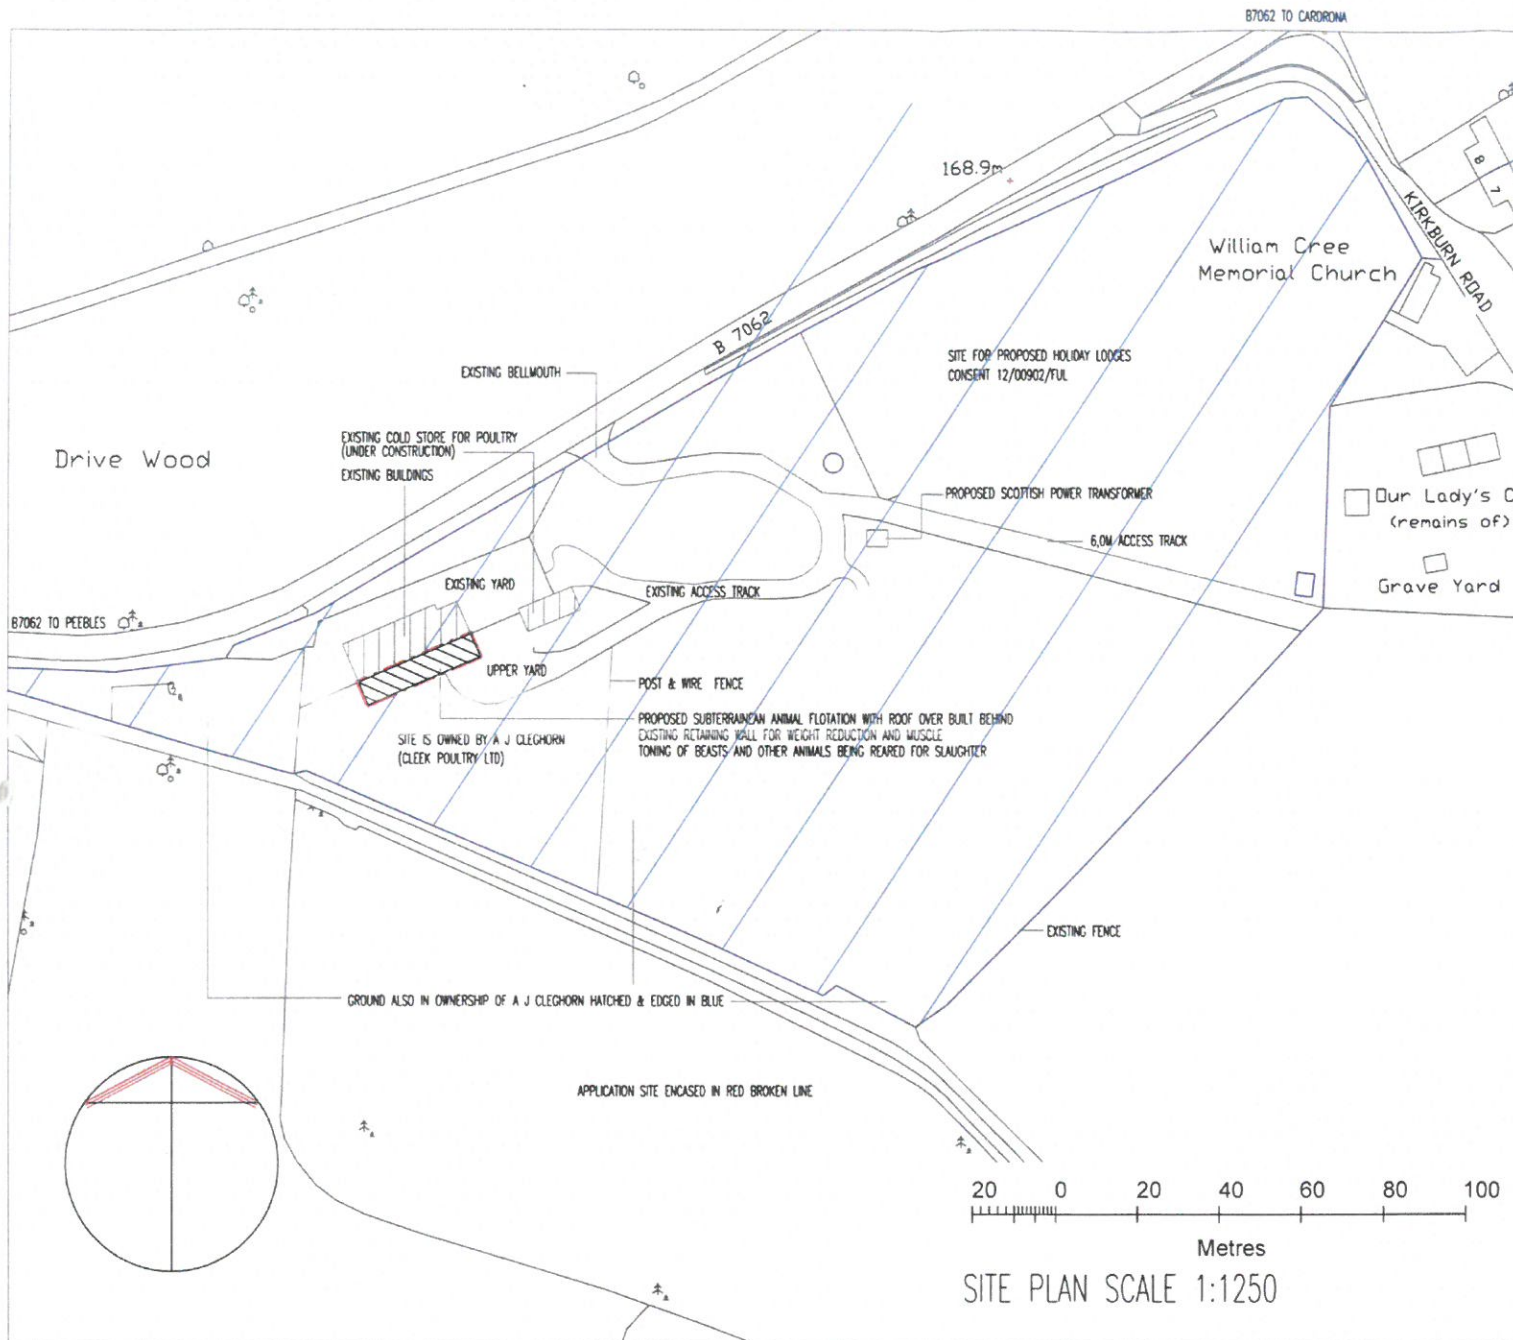

REVISIONS	
A	site boundary redefined 25.1.2016
B	
C	
D	
E	

SCALE 1:1250 APR 2016
 drg 196 41 SITE PLAN
 REVISION -+-
 PROPOSED COVERED ANIMAL FLOTATION UNIT
 FOR THERAPY AND WELFARE - RESUBMISSION
 OF PLANNING APPLICATION
 15\00563\FUL
 KIRKBURN, CARDORNA, PEEBLES, EH45 9HU
 Cleek Poultry Ltd