


16/00953/FUL

Scottish Borders Council
Town And Country
Planning (Scotland) Act
1997

REFUSED

subject to the
requirements of the
associated Decision
Notice

© THIS DRAWING INCLUDING ALL ITS DATA IS THE COPYRIGHT OF
A.MCGILL ARCHITECTURAL DESIGN SERVICES.
NO CONTENT MAY BE COPIED OR DUPLICATED IN ANY WAY WITHOUT
EXPRESS PERMISSION OF THE OWNER.

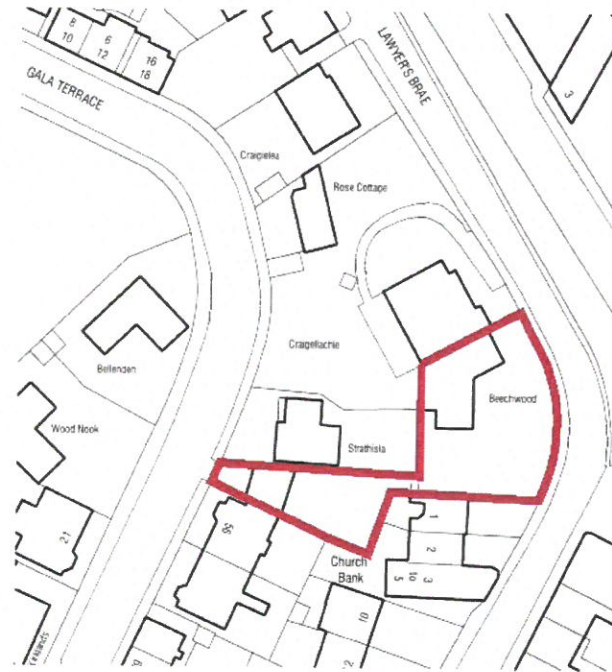

Ordnance Survey (c) Crown Copyright 2016. All rights reserved. Licence number 100022432



Alan McGill
Architectural Design Services



01896 757 622
07976 721 222

office@amcgill.co.uk
www.amcgill.co.uk

Galamoor House
Netherdale
Galashiels
Scottish Borders
TD1 3EY

MR & MRS DOYLE

PROPOSED ERECTION OF LOG CABIN AT :

BEECHWOOD

LAWYERS BRAE, GALASHIELS TD1 3JQ

LOCATION PLAN

WARRANT -

PLANNING -

APPROVED -

APPROVED -

SCALE - 1:1250 @ A4


DWG No. **LOC-01** DATE DRAWN / REVISED - **03.08.16**

16/00953/FUL

Scottish Borders Council
Town And Country
Planning (Scotland) Act
1997

REFUSED

subject to the
requirements of the
associated Decision
Notice

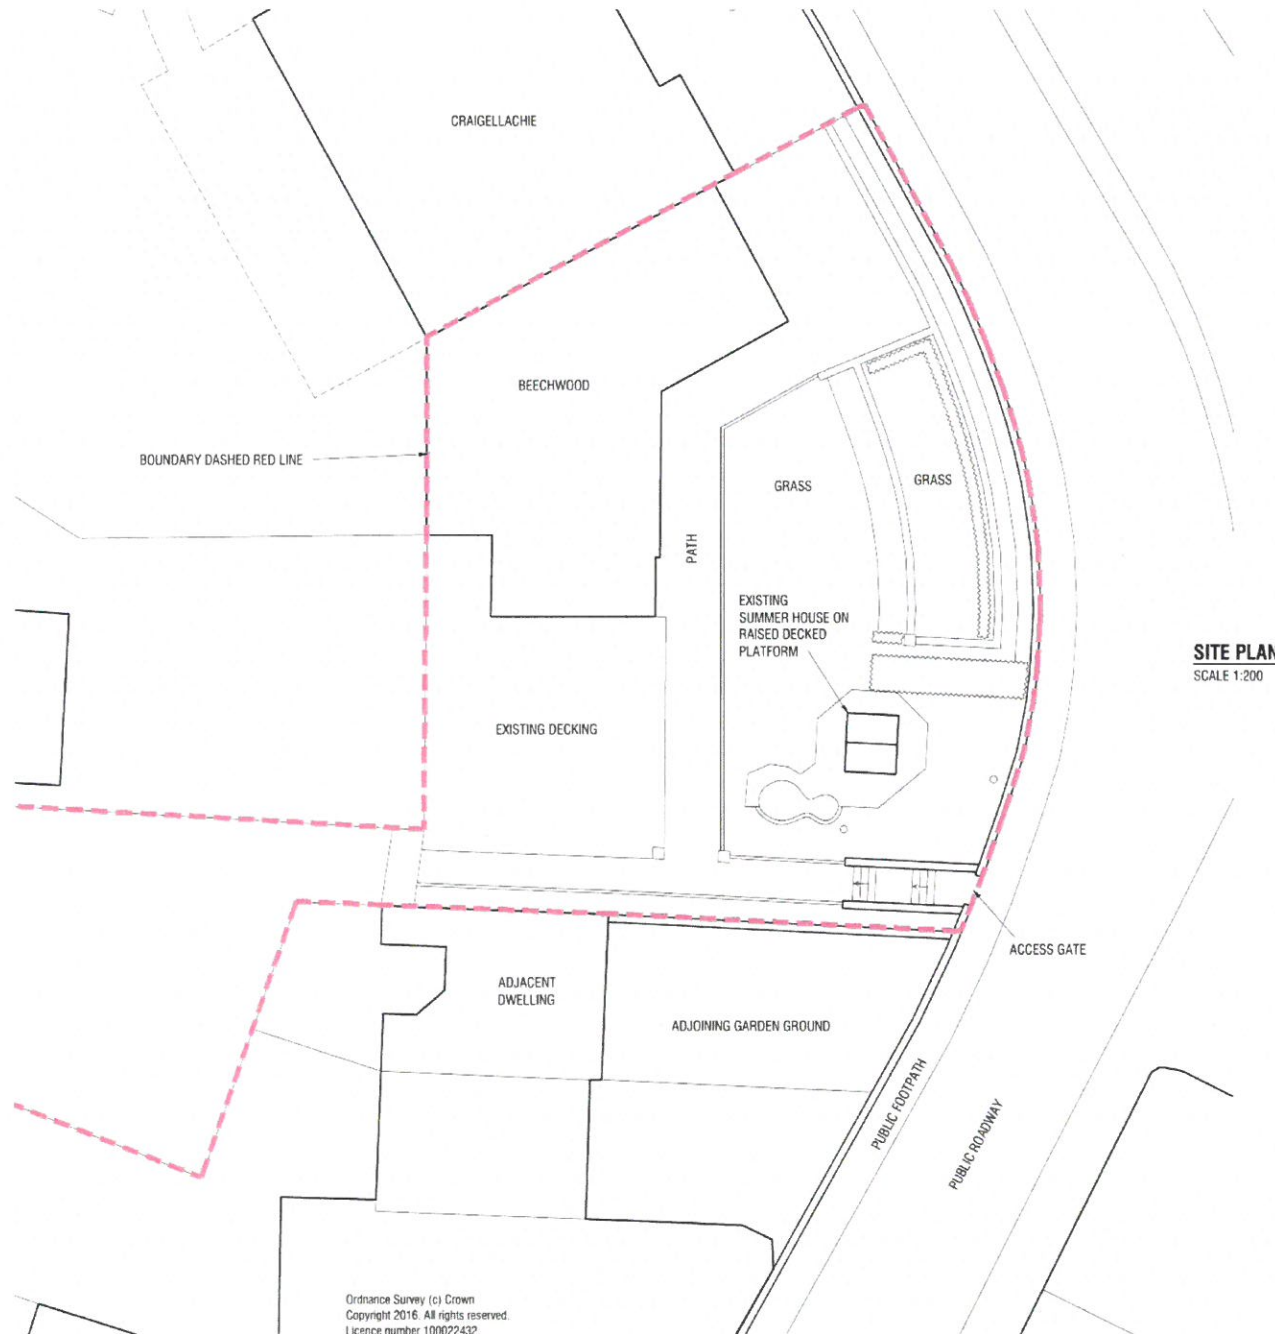

SITE PLAN
SCALE 1:200

© THIS DRAWING INCLUDING ALL ITS DATA IS THE COPYRIGHT OF
A MCGILL ARCHITECTURAL DESIGN SERVICES.
NO CONTENT MAY BE COPIED OR DUPLICATED IN ANY WAY WITHOUT
EXPRESS PERMISSION OF THE OWNER.

Alan McGill
Architectural Design Services

01896 757 622
07976 721 222

office@amcgill.co.uk
www.amcgill.co.uk



Galamoor House
Netherdale
Galashiels
Scottish Borders
TD1 3EY

MR & MRS DOYLE

PROPOSED ERECTION OF LOG CABIN AT:
BEECHWOOD
LAWYERS BRAE, GALASHIELS TD1 3JQ

EXISTING SITE PLAN


WARRANT -	PLANNING -
APPROVED -	APPROVED -

SCALE - 1:200 @ A3


DWG No. **EX-01** DATE DRAWN / REVISED - **03.08.16**

Ordnance Survey (c) Crown
Copyright 2016. All rights reserved.
Licence number 100022432

16/00953/FUL

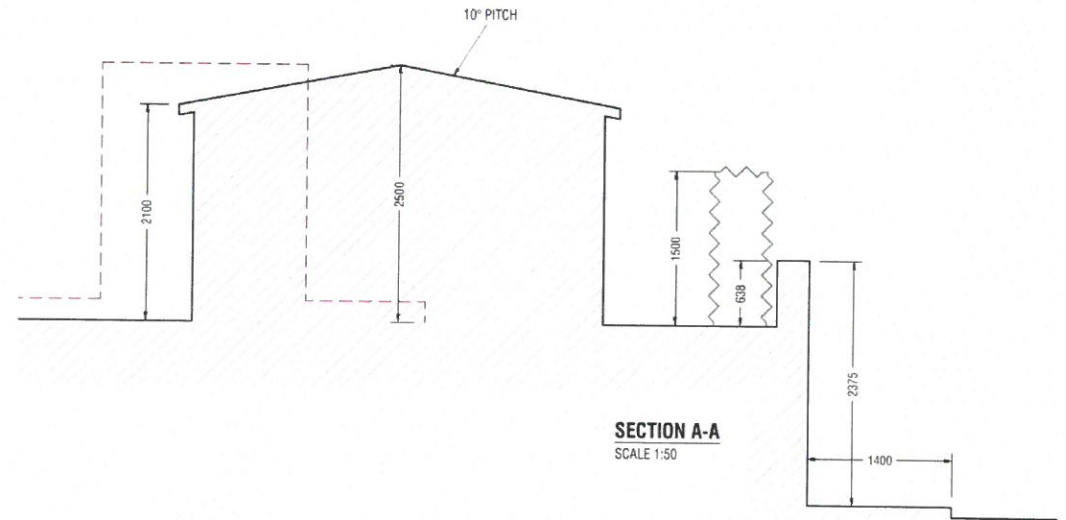

SECTION A-A
SCALE 1:50

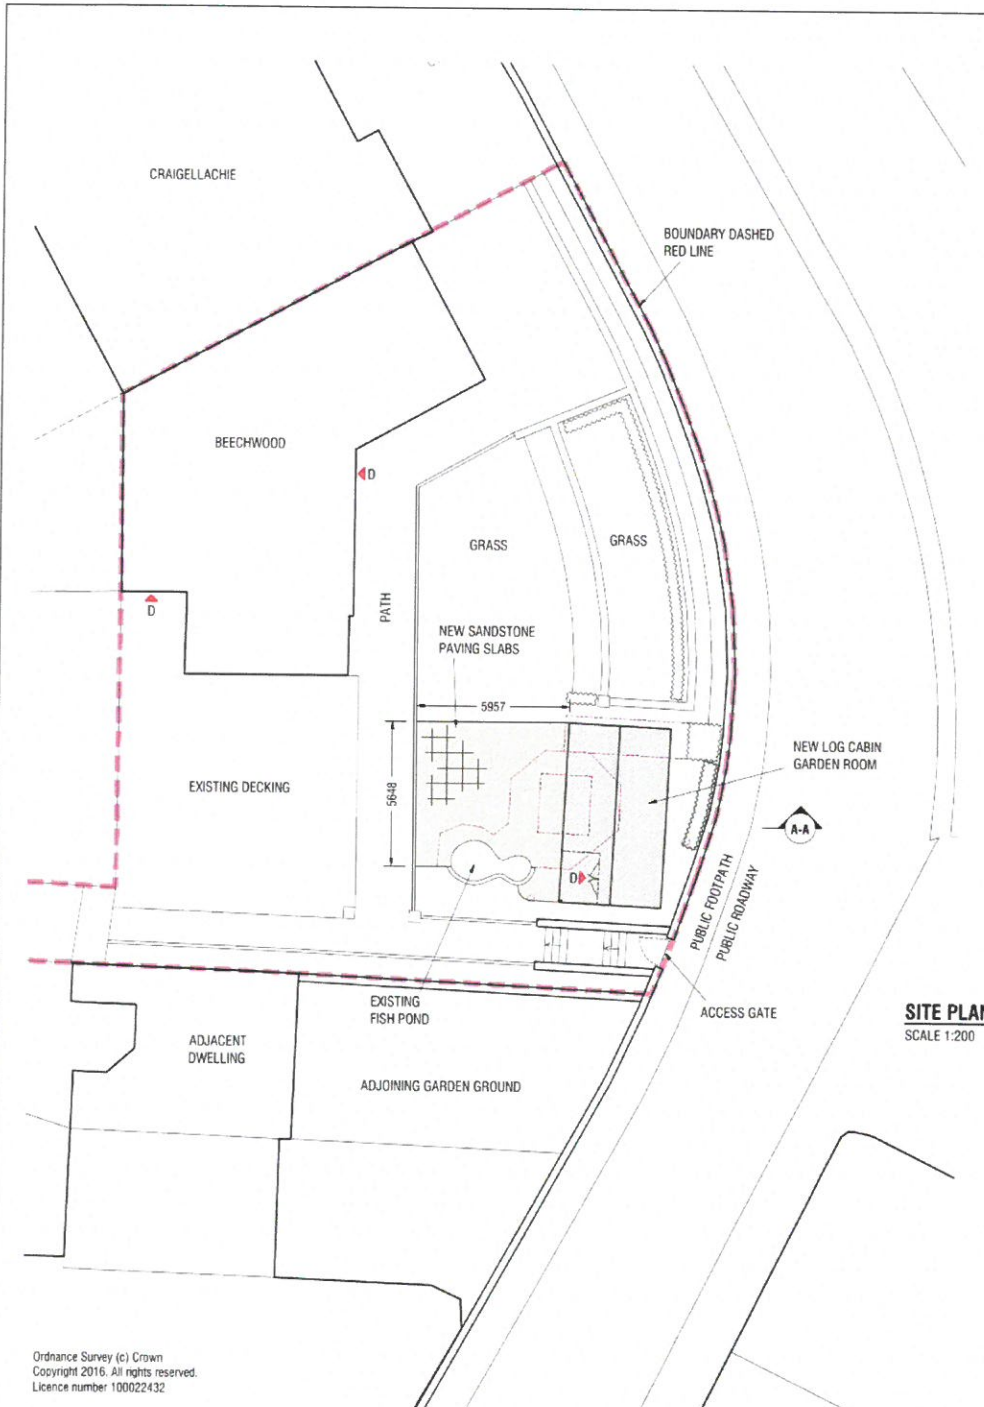

SITE PLAN
SCALE 1:200

Scottish Borders Council
Town And Country
Planning (Scotland) Act
1997

REFUSED

subject to the
requirements of the
associated Decision
Notice

© THIS DRAWING INCLUDING ALL ITS DATA IS THE COPYRIGHT OF
A MCGILL ARCHITECTURAL DESIGN SERVICES.
NO CONTENT MAY BE COPIED OR DUPLICATED IN ANY WAY WITHOUT
EXPRESS PERMISSION OF THE OWNER.

Alan McGill
Architectural Design Services



01896 757 622
07976 721 222

office@amcgill.co.uk
www.amcgill.co.uk

Galamoor House
Netherdale
Galashiels
Scottish Borders
TD1 3EY

MR & MRS DOYLE

PROPOSED ERECTION OF LOG CABIN AT:

BEECHWOOD
LAWYERS BRAE, GALASHIELS TD1 3JU

PROPOSED SITE PLAN & SITE SECTION


WARRANT -	PLANNING -
APPROVED -	APPROVED -

SCALE - 1:50 & 1:200 @ A3


DWG No. **PL-01** DATE DRAWN / REVISED - **03.08.16**




16/00953/FUL

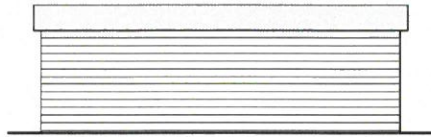


EAST ELEVATION
SCALE 1:100

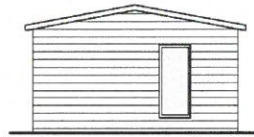

NORTH ELEVATION
SCALE 1:100

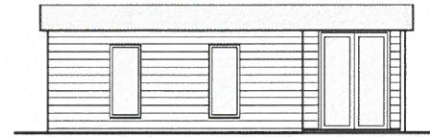

WEST ELEVATION
SCALE 1:100

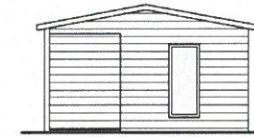


SOUTH ELEVATION
SCALE 1:100

Scottish Borders Council
Town And Country
Planning (Scotland) Act
1997

REFUSED

subject to the
requirements of the
associated Decision
Notice

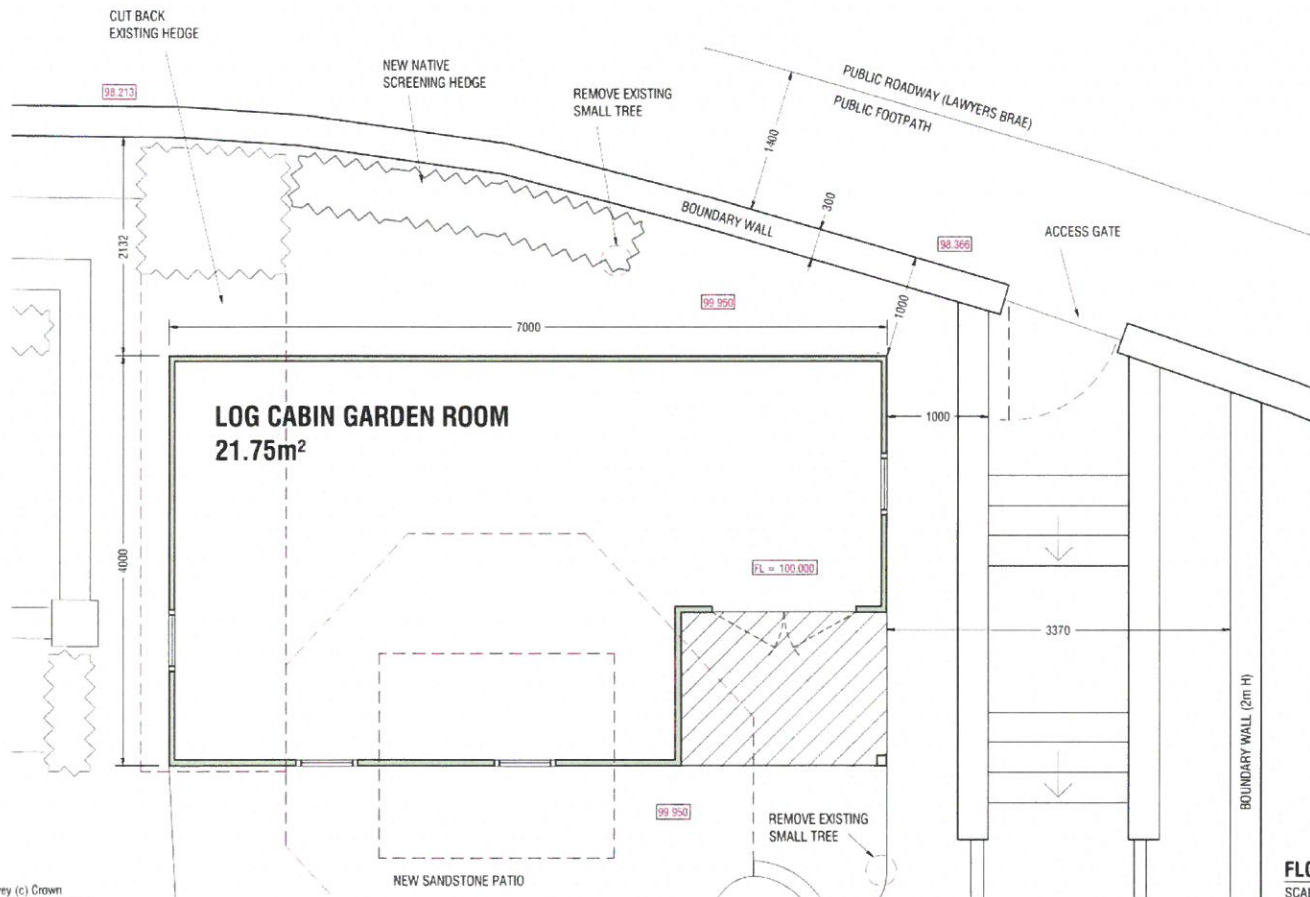

FLOOR PLAN
SCALE 1:50

© THIS DRAWING INCLUDING ALL ITS DATA IS THE COPYRIGHT OF
A.MCGILL ARCHITECTURAL DESIGN SERVICES.
NO CONTENT MAY BE COPIED OR DUPLICATED IN ANY WAY WITHOUT
EXPRESS PERMISSION OF THE OWNER.

Alan McGill
Architectural Design Services

01896 757 622
07976 721 222
office@amcgill.co.uk
www.amcgill.co.uk

Galamoor House
Netherdale
Galashiels
Scottish Borders
TD1 3EY

MR & MRS DOYLE

PROPOSED ERECTION OF LOG CABIN AT:
BEECHWOOD
LAWYERS BRAE, GALASHIELS TD1 3JQ

PROPOSED FLOOR PLAN & ELEVATIONS

WARRANT -	PLANNING -
APPROVED -	APPROVED -
SCALE - 1:50 & 1:100 @ A3	

DWG No. **PL-02** DATE DRAWN / REVISED - **03.08.16**