


16/01114/FUL

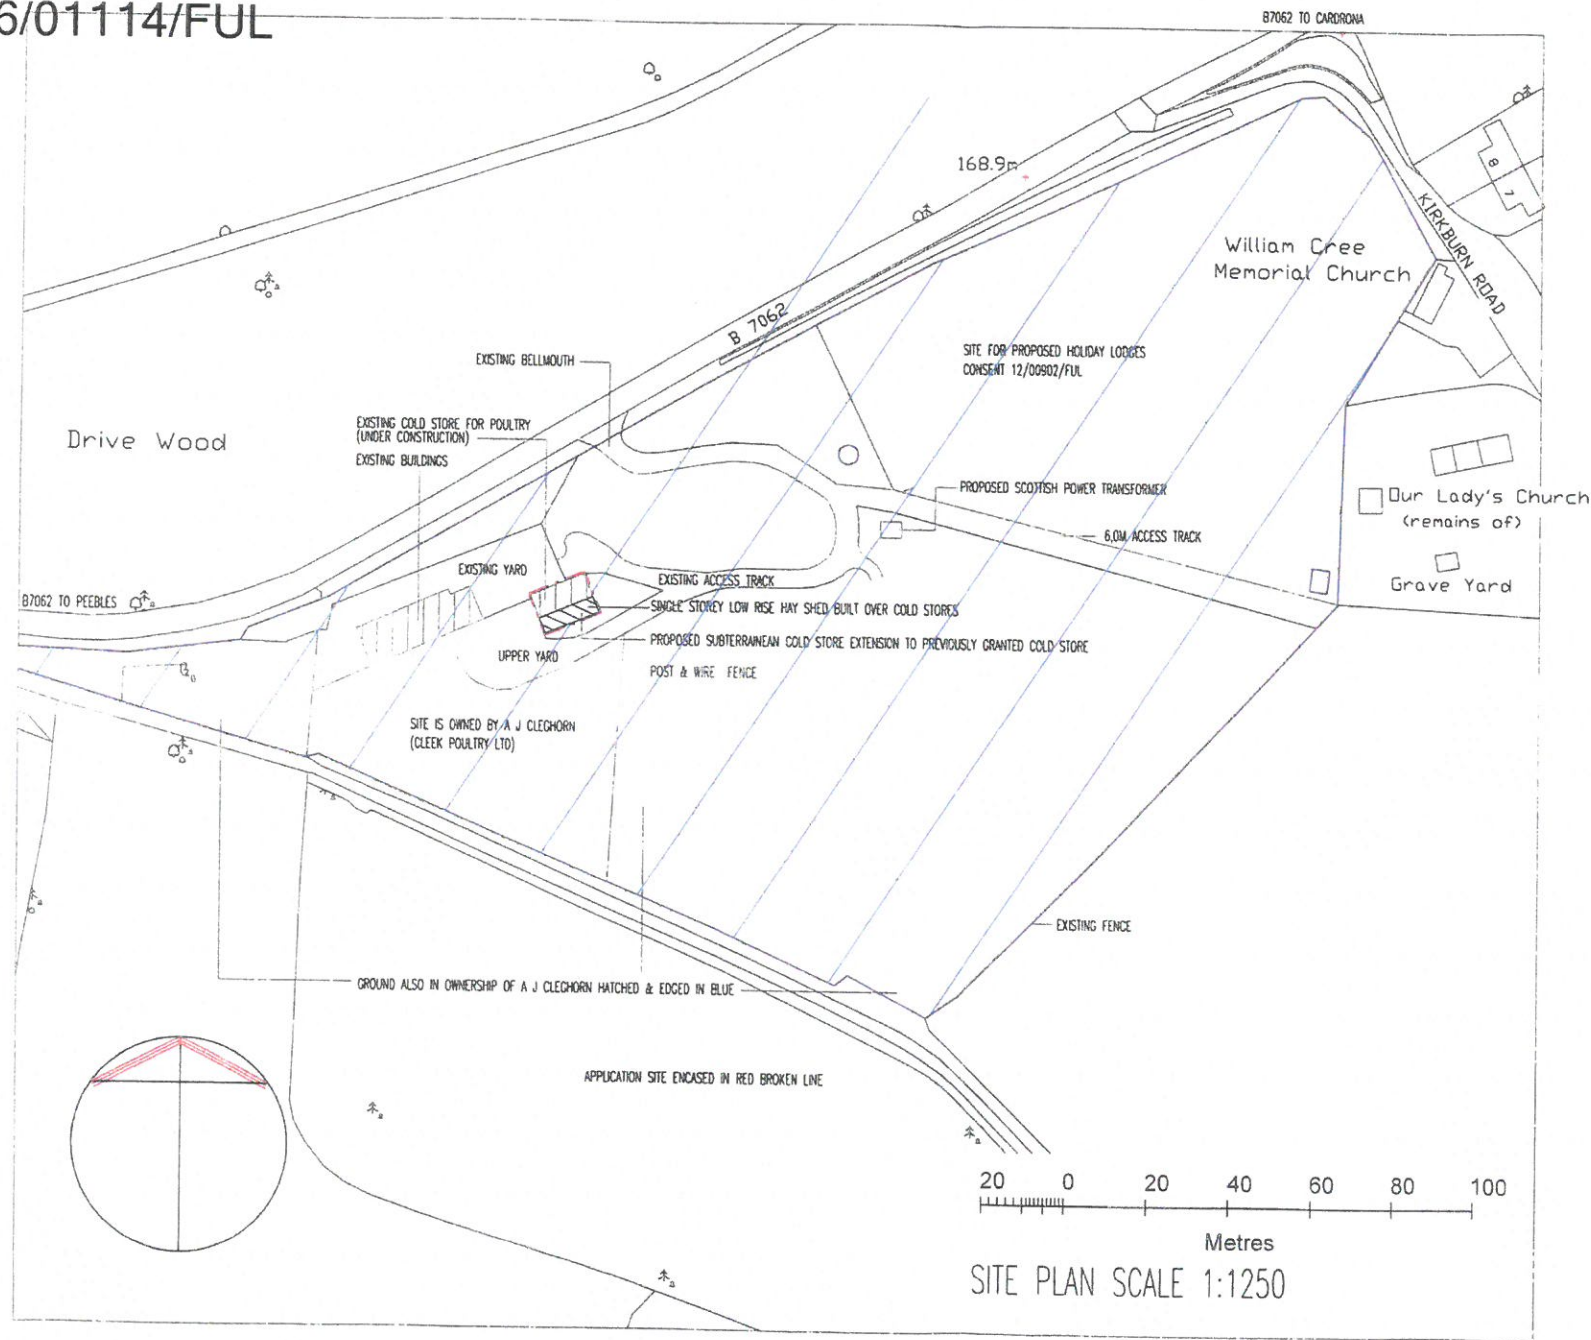

Scottish Borders Council
Town And Country
Planning (Scotland) Act
1997

REFUSED

subject to the
requirements of the
associated Decision
Notice

AMENDMENTS	
A	
B	
C	
D	
E	
F	



SCALE 1:1250 OR AS STATED AUG 2016

drg 196 60 SITE PLAN
REVISION --

PROPOSED EXTENSION TO POULTRY COLD-STORE
WITH LOW RISE HAY SHED BUILT OVER COLD
STORES

KIRK BURN, CARDRONA, PEEBLES, EH45 9HU
Cleek Poultry Ltd

16/01114/FUL

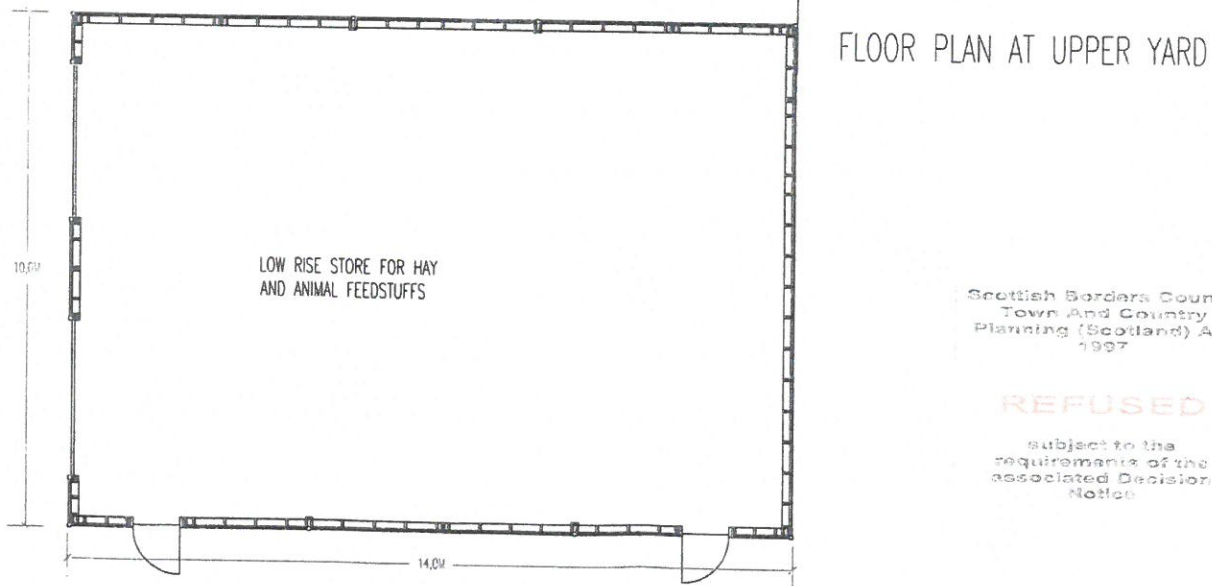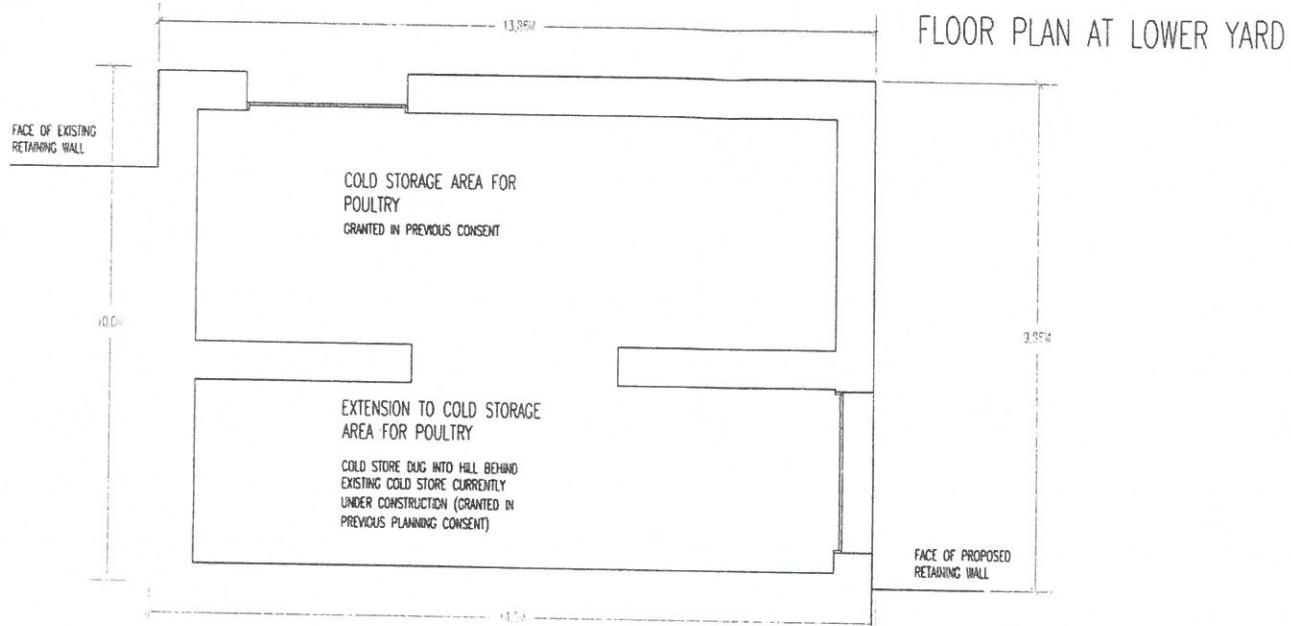

Scottish Borders Council
Town And Country
Planning (Scotland) Act
1997

REFUSED

subject to the
requirements of the
associated Decision
Notice

AMENDMENTS	
A	
B	
C	
D	
E	
F	

SCALE 1:100 OR AS STATED AUG 2016

drg 196 61
REVISION --

GENERAL ARRANGEMENT

PROPOSED EXTENSION TO POULTRY COLD-STORE
WITH LOW RISE HAY SHED BUILT OVER COLD
STORES

KIRKBURN, CARDRONA, PEEBLES, EH45 9HU
Cleek Poultry Ltd