


RECEIVED - 3 DEC 2016
 Scottish Borders Council
 Town & Country Planning (Scotland) Act
 REFUSED
 - 1 FEB 2017
 Planning & Economic
 Development Department

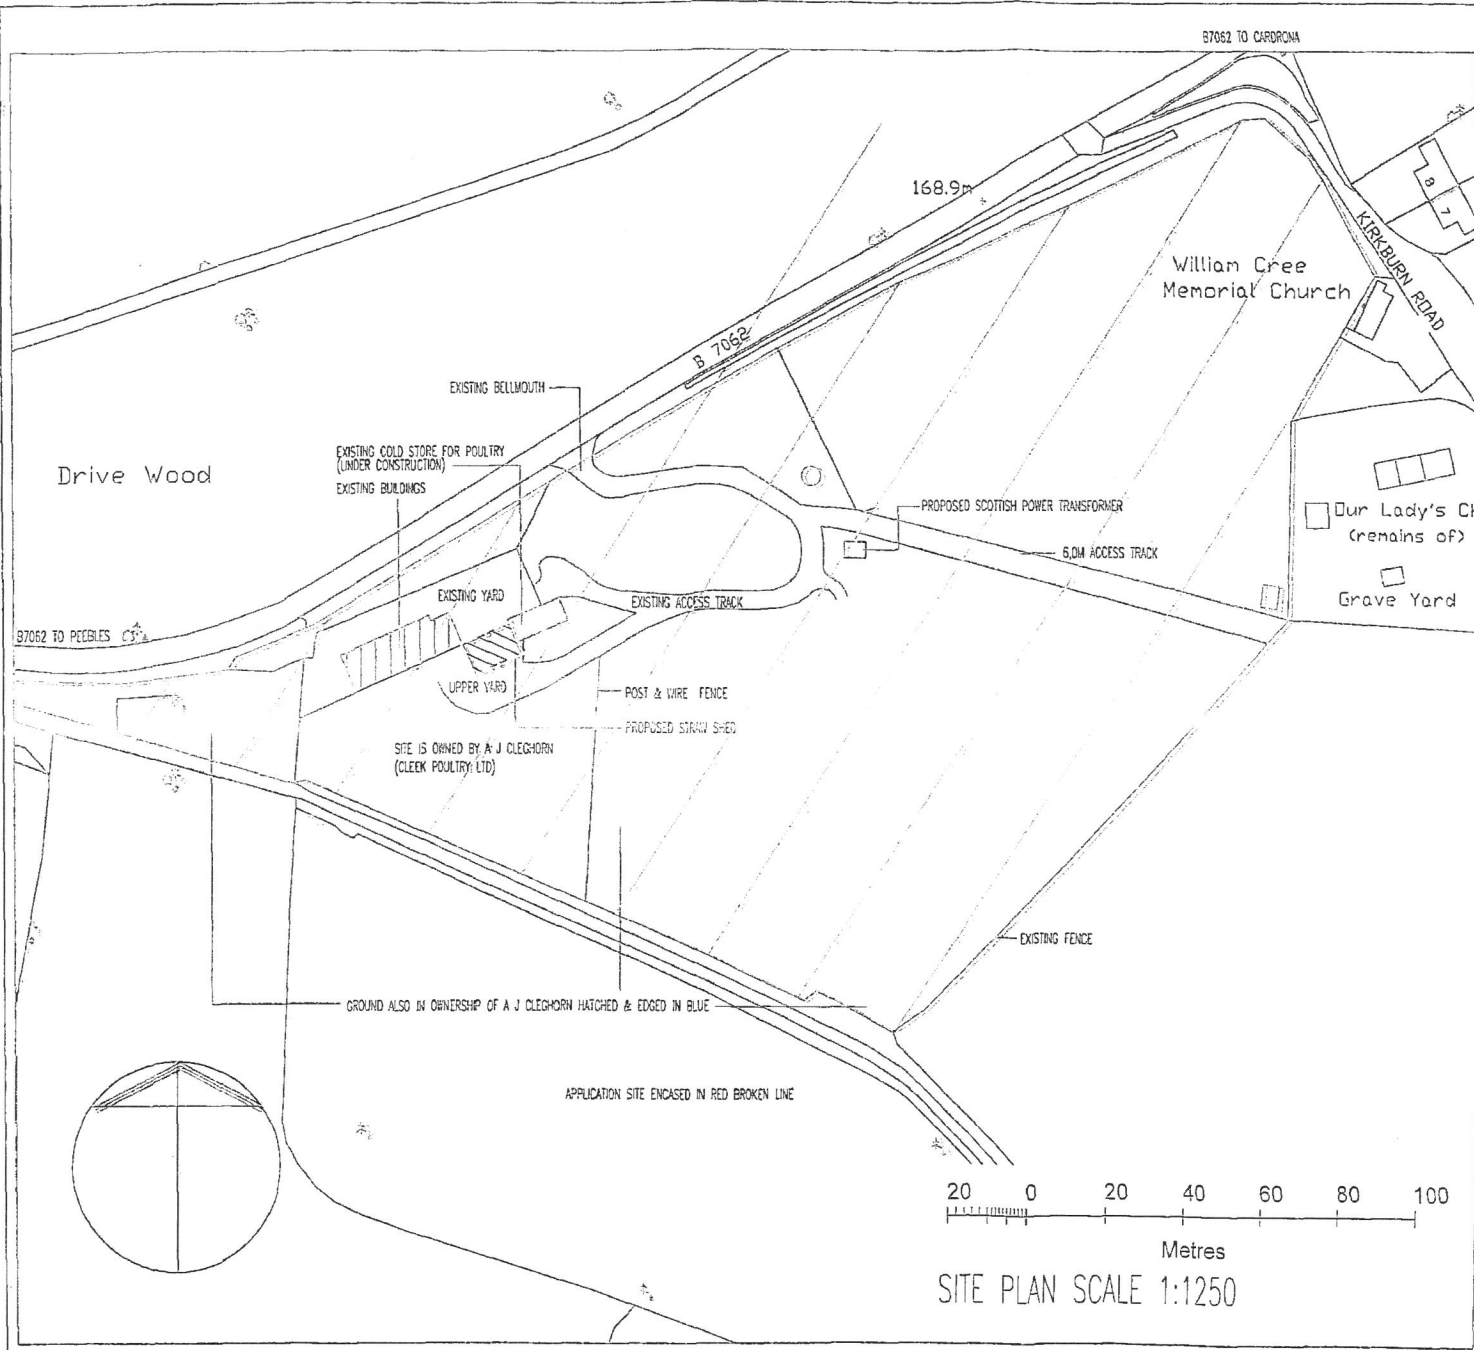


print A3 scale 20:1

AMENDMENTS	
A	
B	
C	
D	
E	
F	


SCALE 1:1250 OR AS STATED dec 2016

drg 196 85 SITE PLAN
 REVISION --


PROPOSED BUILDING FOR STORING STRAW FOR ANIMAL BEDDING
 KIRKBURN, CARDRONA, PEEBLES,
 EH45 9HU
 Cleek Poultry Ltd

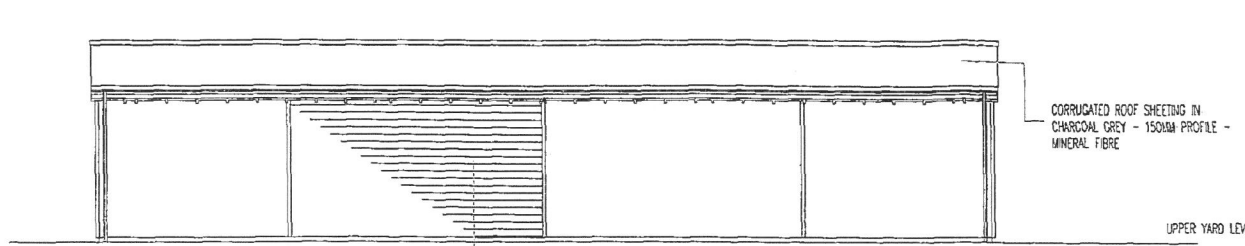


NORTH ELEVATION

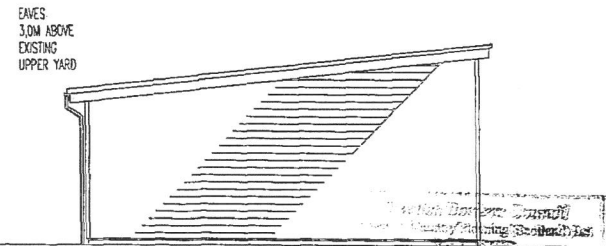


WEST ELEVATION

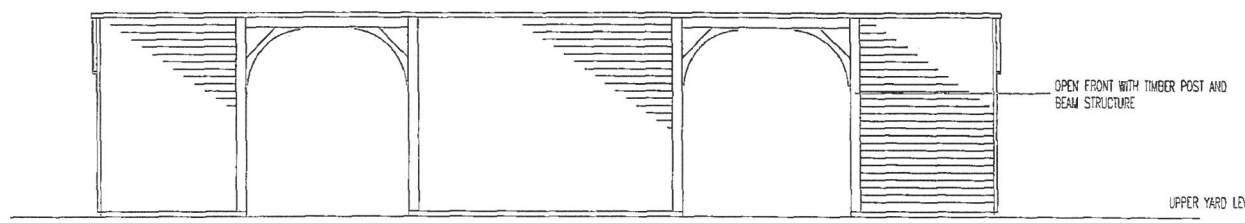

SOUTH ELEVATION

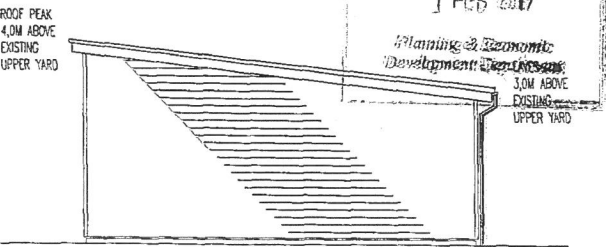

EAST ELEVATION

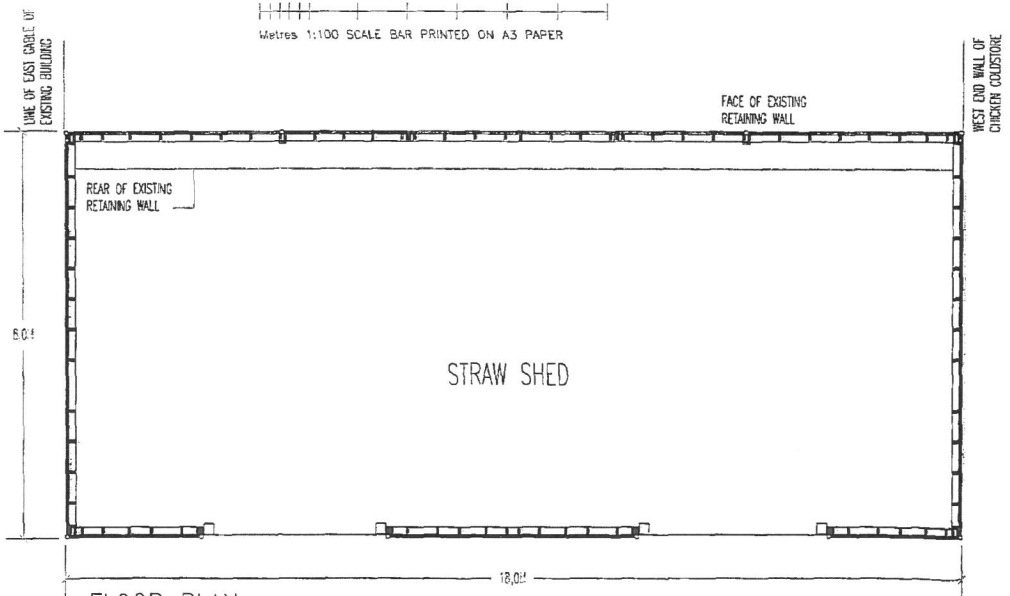

FLOOR PLAN

print A3 scale 20:1

AMENDMENTS	
A	
B	
C	
D	
E	
F	

SCALE 1:100 OR AS STATED dec 2016

drg 196 86 REVISION --	GENERAL ARRANGEMENT ELEVATIONS
---------------------------	-----------------------------------

PROPOSED BUILDING FOR STORING STRAW FOR ANIMAL BEDDING
 KIRKBURN, CARDRONA, PEEBLES,
 EH45 9HU
 Cleek Poultry Ltd