




Scottish Borders Council
 Environment &
 Infrastructure
 31 JAN 2017
 Town & Country Planning (Scotland) Act
 REFUSED

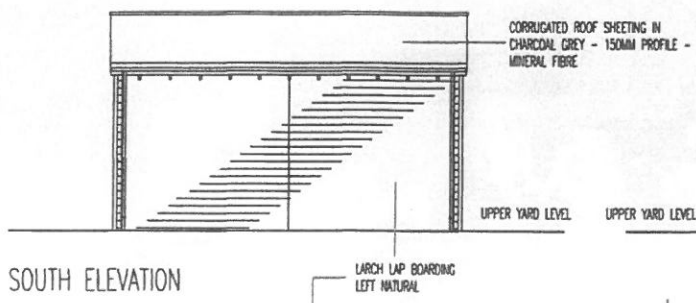


SOUTH ELEVATION

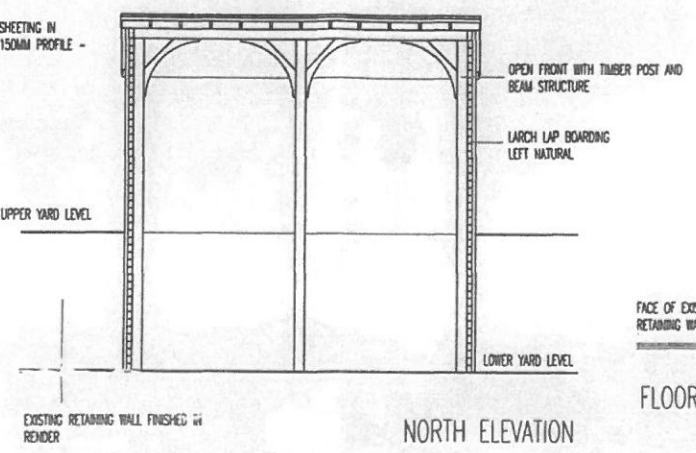


NORTH ELEVATION

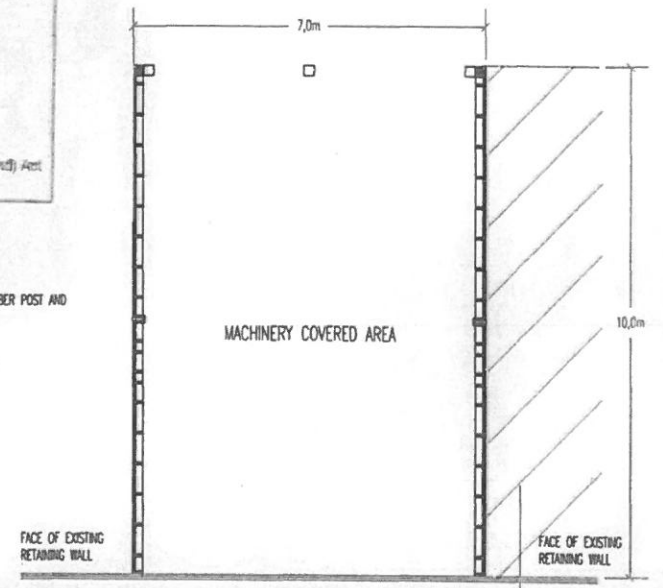


FLOOR PLAN

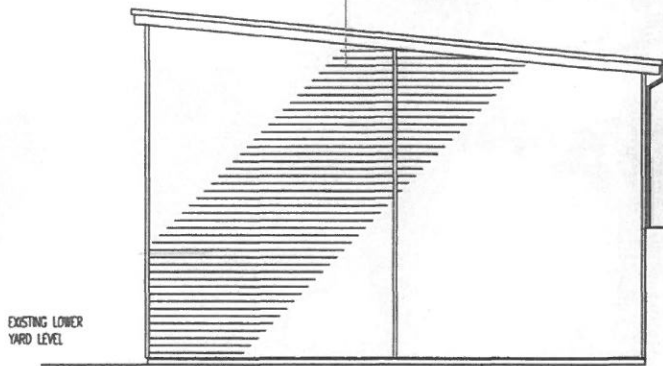

WEST ELEVATION

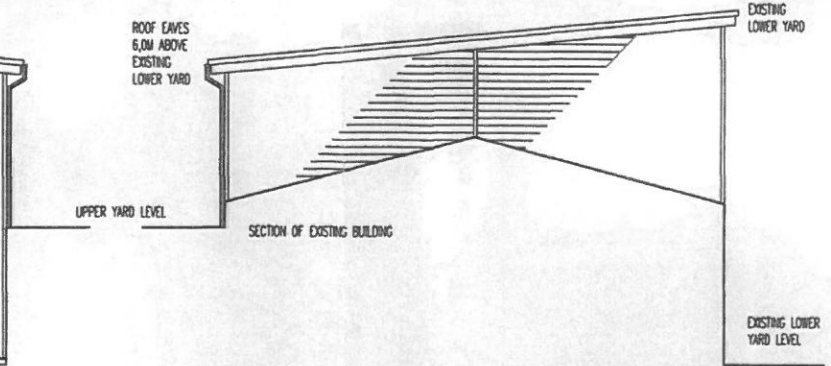

EAST ELEVATION

 

print A3 scale 20:1

AMENDMENTS	
A	
B	
C	
D	
E	
F	

SCALE 1:100 OR AS STATED dec 2016

drg 196 80	GENERAL ARRANGEMENT ELEVATIONS
REVISION --	


PROPOSED COVERED MACHINERY STORE
 KIRKBURN, CARDRONA, PEEBLES,
 EH45 9HU
 Cleek Poultry Ltd

RECEIVED - 5 DEC 2016

Scottish Borders Council
 Environment &
 Infrastructure

31 JAN 2017

Town & Country Planning (Scotland) Act
REFUSED

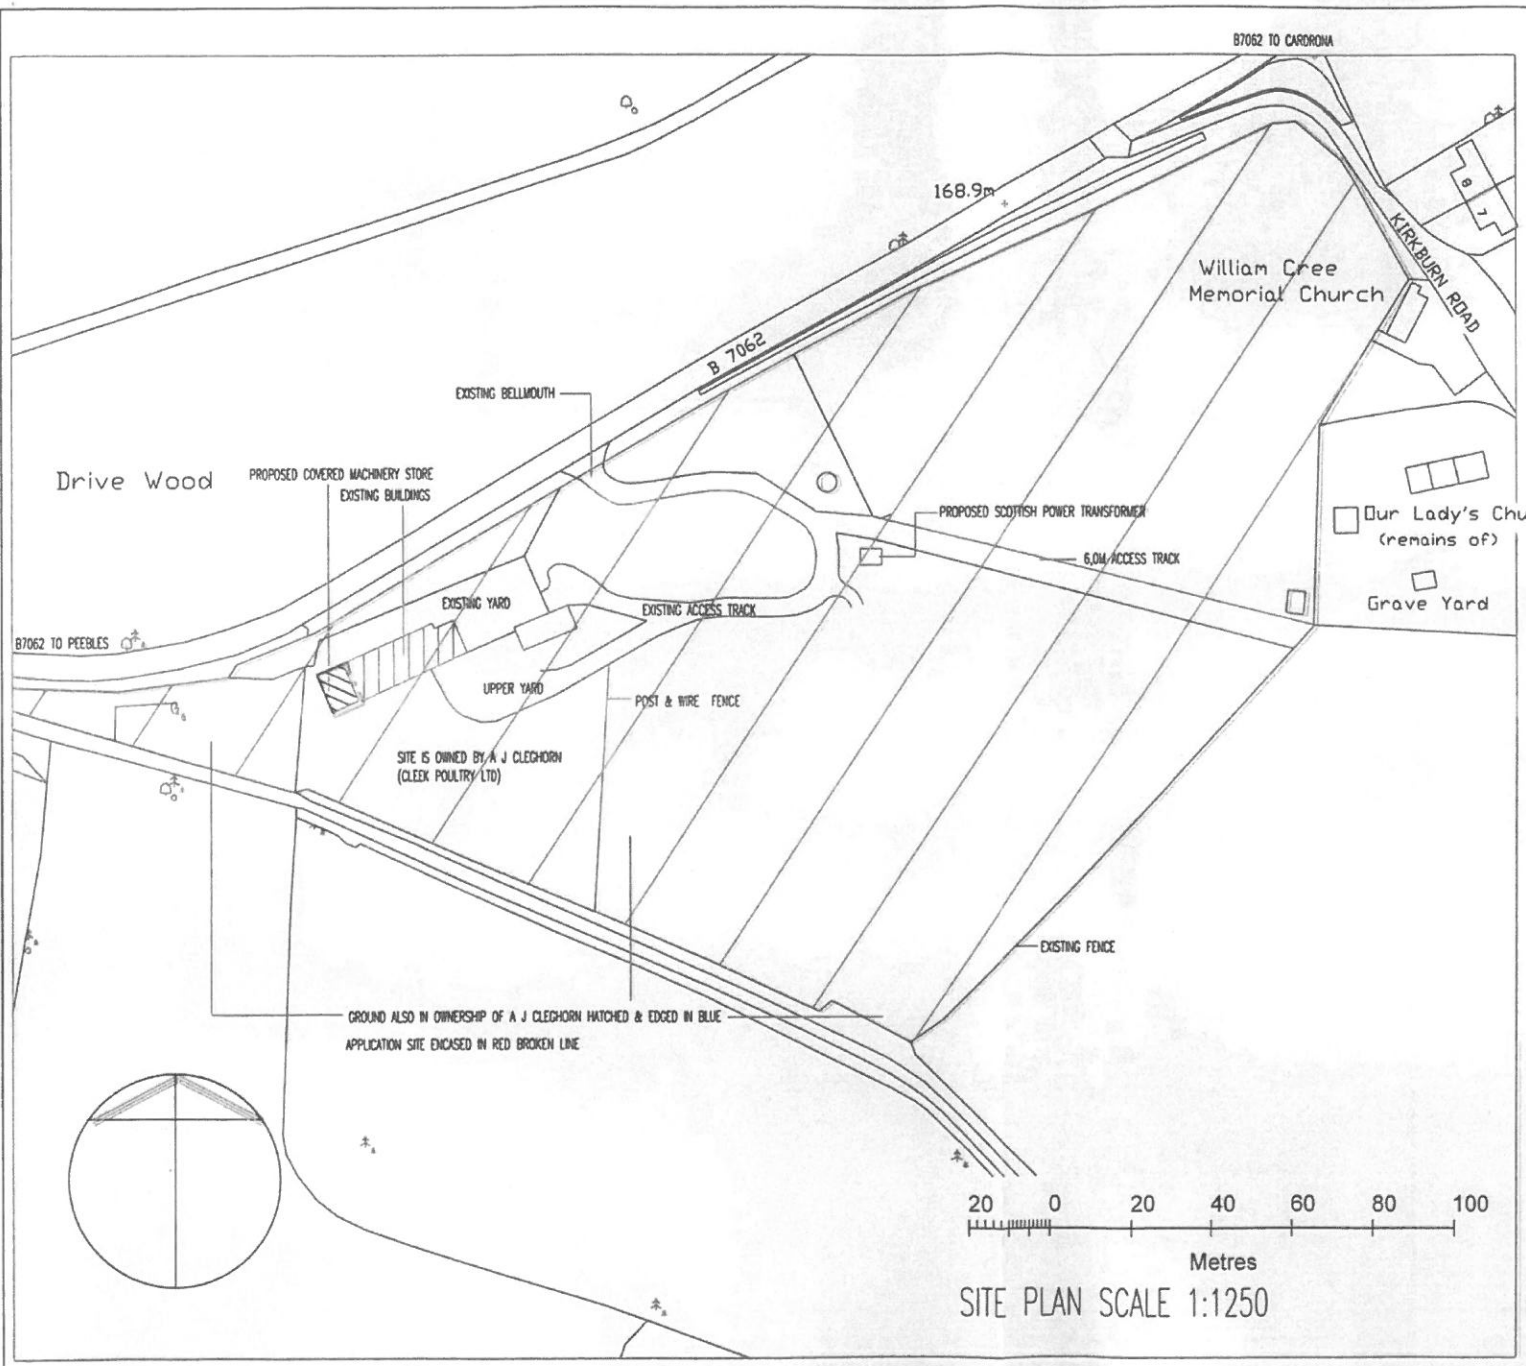


print A3 scale 20:1

AMENDMENTS	
A	
B	
C	
D	
E	
F	

SCALE 1:1250 OR AS STATED dec 2016

drg 196 81	SITE PLAN
REVISION --	

PROPOSED COVERED MACHINERY STORE
 KIRKBURN, CARDRONA, PEEBLES,
 EH45 9HU
 Cleek Poultry Ltd

 

SITE PLAN SCALE 1:1250