


ALL DRAWINGS ON THIS SHEET AT 1:200

18/01464/FUL  
RECEIVED 21 NOV 2016

Scottish Borders Council  
Town & Country Planning (Scotland) Act  
REFUSED  
25 JAN 2017  
Planning & Economic  
Development Department

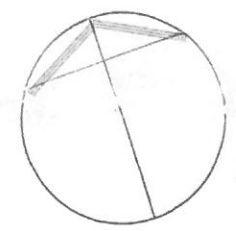

1 0 2 4 6  
Metres

REVISIONS		
1		
2		
3		
4		
5		

PRINTING NOTE: AS PAPER AT 1021

SCALE 1:200


NOV 2016

drg 196 72  
REVISION --

GENERAL ARRANGEMENT

PROPOSED AGRICULTURAL STORAGE SHED WITH WELFARE ACCOMMODATION  
KIRKBUURN, CARDRONA, PEEBLES, EH45 9HU  
Cleek Poultry Ltd

RECEIVED 21 NOV 2016

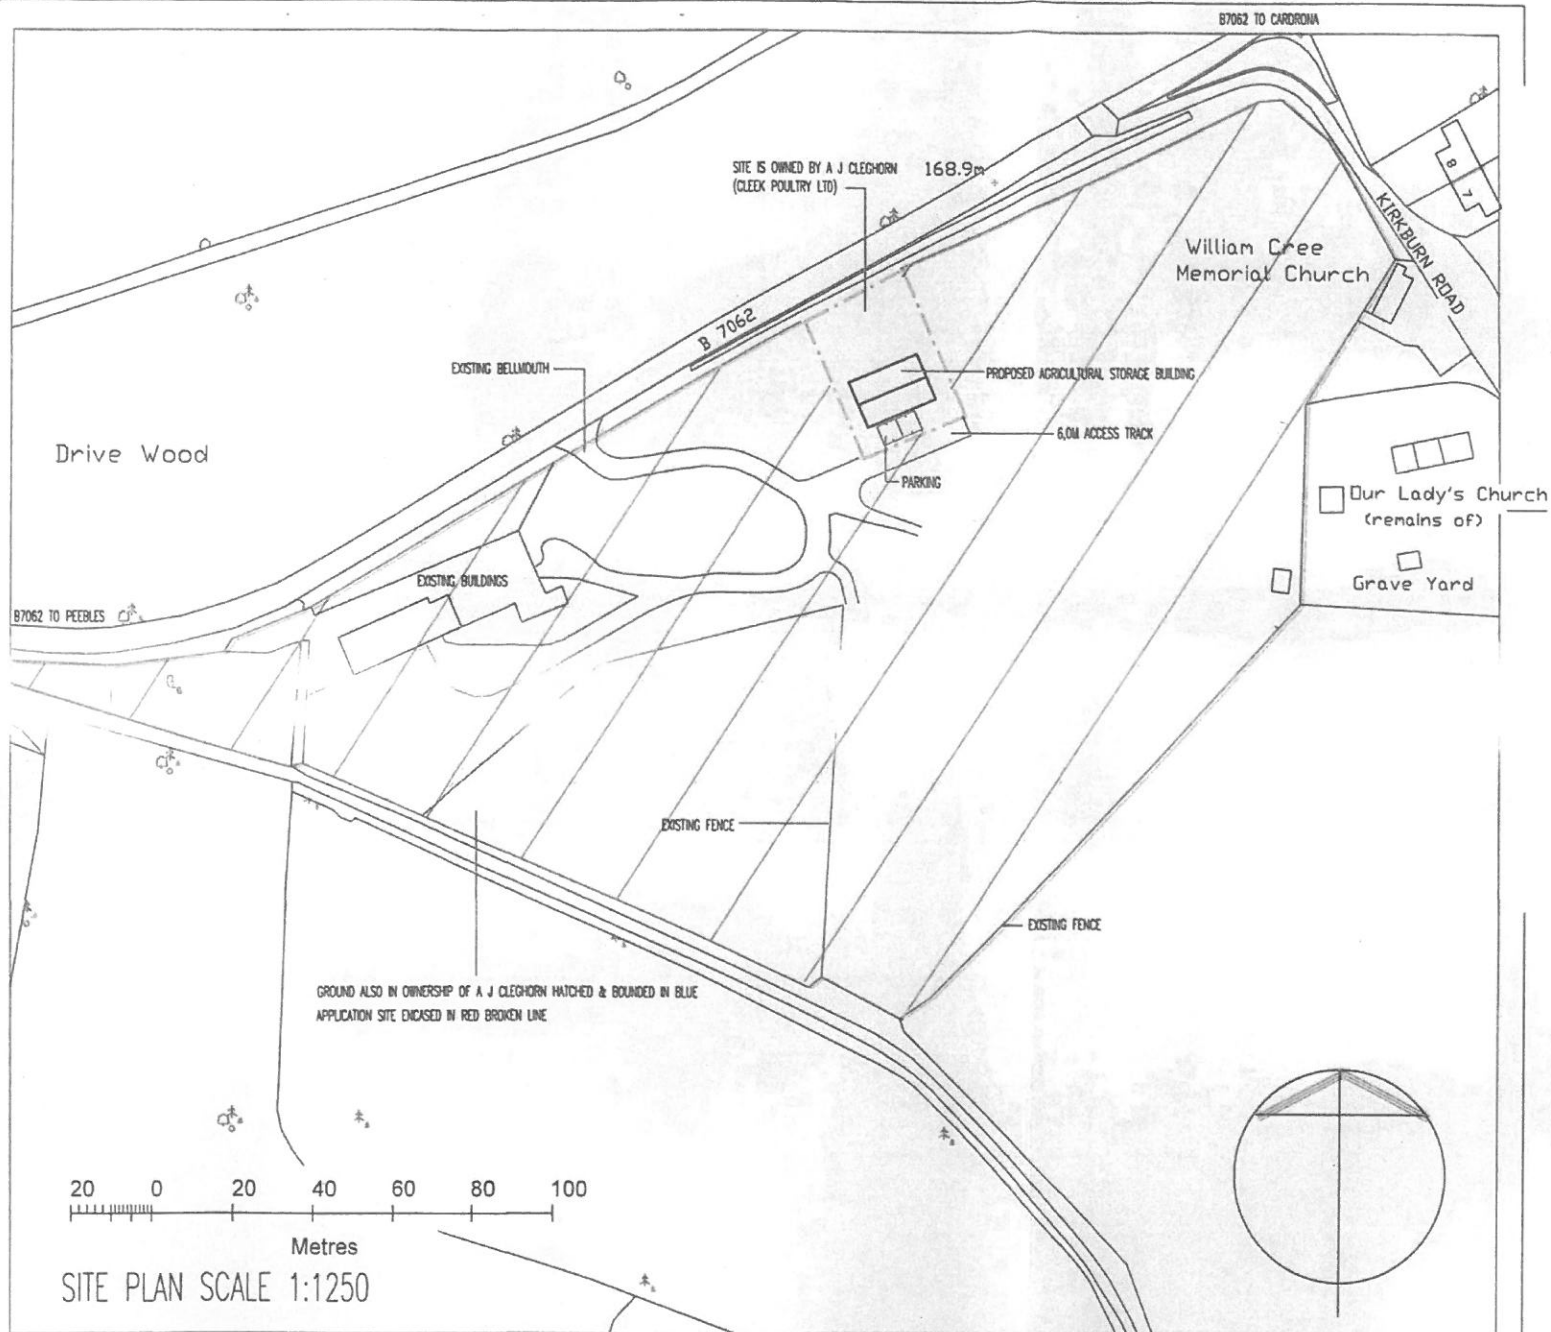

## AMENDMENTS

A	
B	
C	
D	
E	
F	

PRINTING NOTE A3 PAPER SCALE 20:1

SCALE 1:1250 NOV 2016

drg 196 73

REVISION --

SITE PLAN

PROPOSED AGRICULTURAL STORAGE SHED WITH  
WELFARE ACCOMMODATION  
KIRK BURN, CARDRONA, PEEBLES, EH45 9HU  
Cleek Poultry Ltd