
 


Scottish Borders Council
Town & Country Planning
REFUSED
- 0 -
Planning & Economic
Development Department

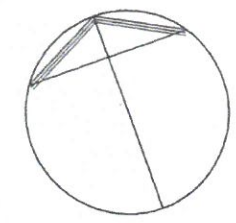

REVISIONS	DATE	BY	APP'D
A			
B			
C			
D			
E			
F			


PRINTING NOTE A3 PAPER AT 1:21

SCALE 1:200 NOV 2016

dra 196 72 GENERAL ARRANGEMENT
REVISION --

PROPOSED AGRICULTURAL STORAGE SHED WITH WELFARE ACCOMMODATION
KIRK BURN, CARDRONA, PEEBLES, EH45 9HU
Cleek Poultry Ltd

ALL DRAWINGS ON THIS SHEET
AT 1:200

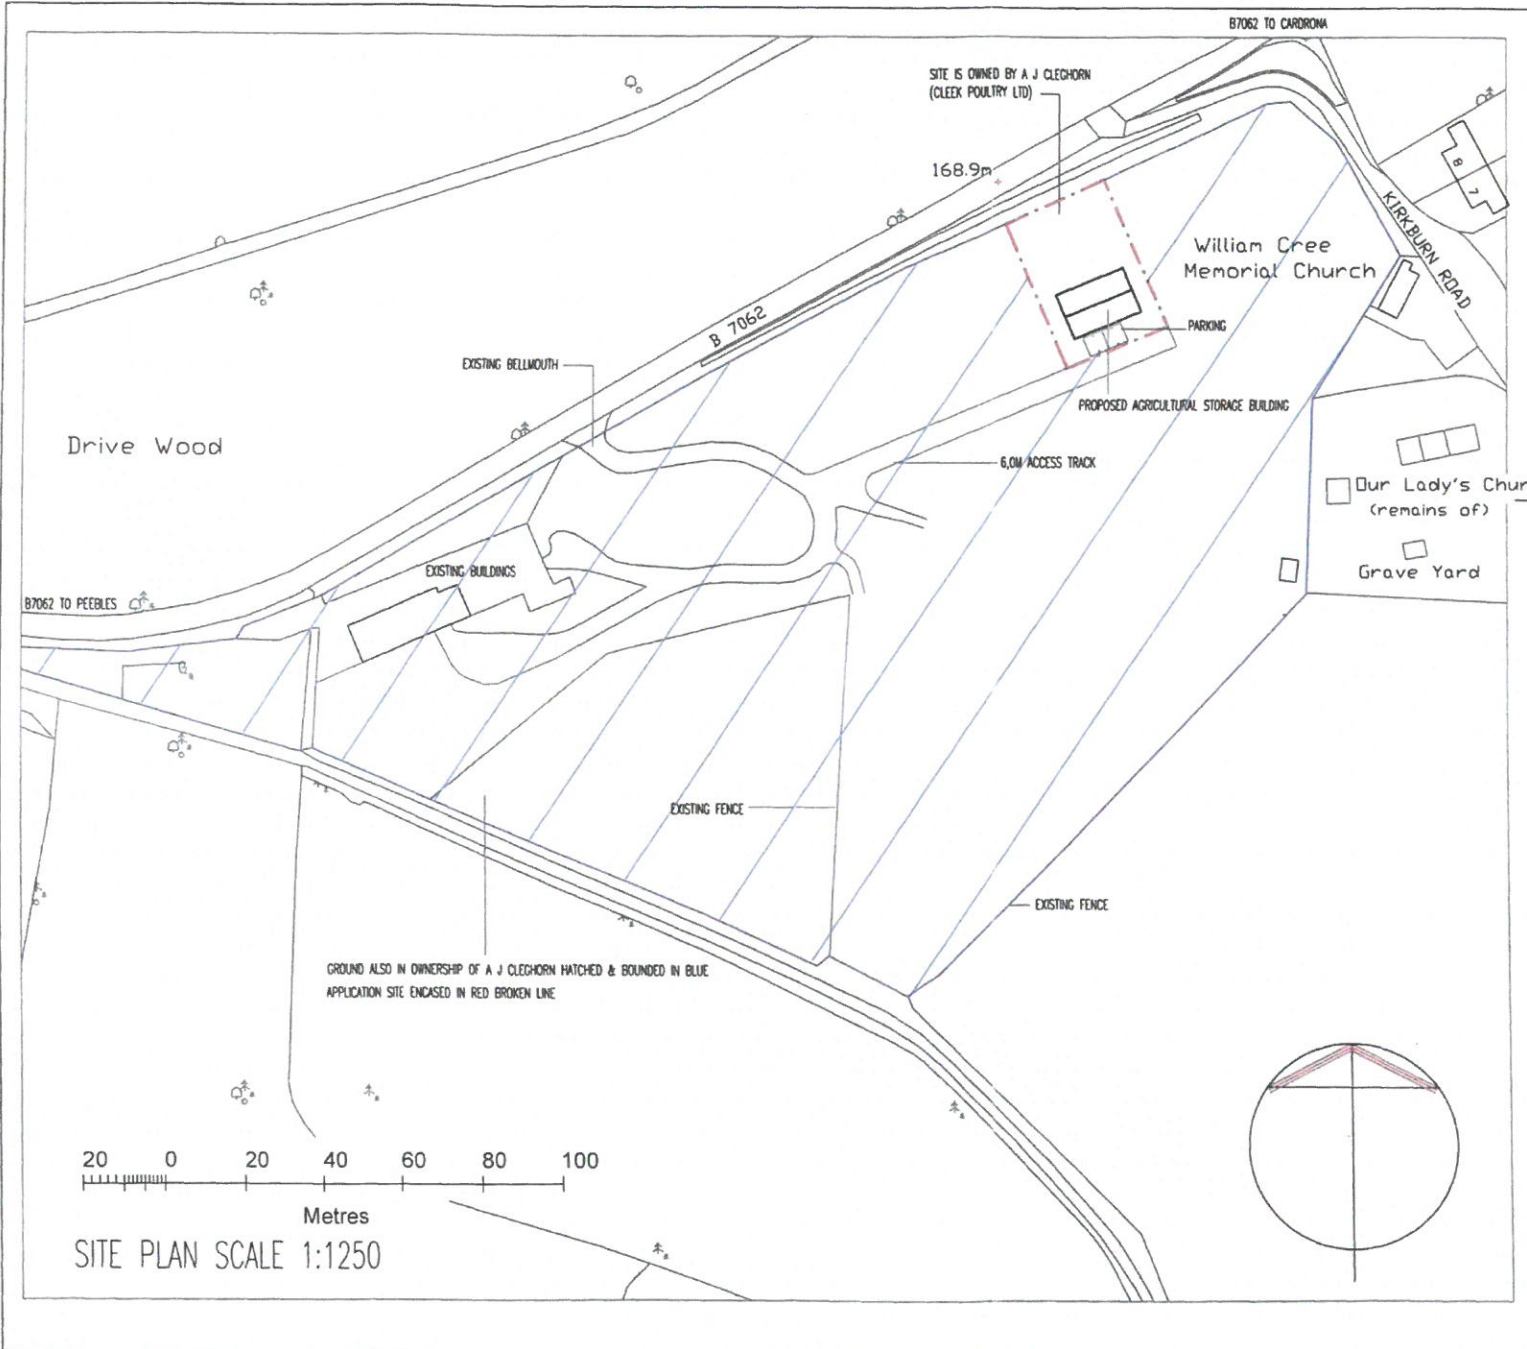

Scottish Borders
 Town & Country Planning
 RECEIVED
 10 JAN 2017
 Planning & Economic
 Development Department

AMENDMENTS	
A	
B	
C	
D	
E	
F	

PRINTING NOTE A3 PAPER SCALE 20:1

SCALE 1:1250 DECEMBER 2016

drg 196 73B REVISION --	SITE PLAN
----------------------------	-----------

PROPOSED AGRICULTURAL STORAGE SHED WITH WELFARE ACCOMMODATION
 KIRKBURN, CARDRONA, PEEBLES, EH45 9HU
 Cleek Poultry Ltd