


17/00384/FUL

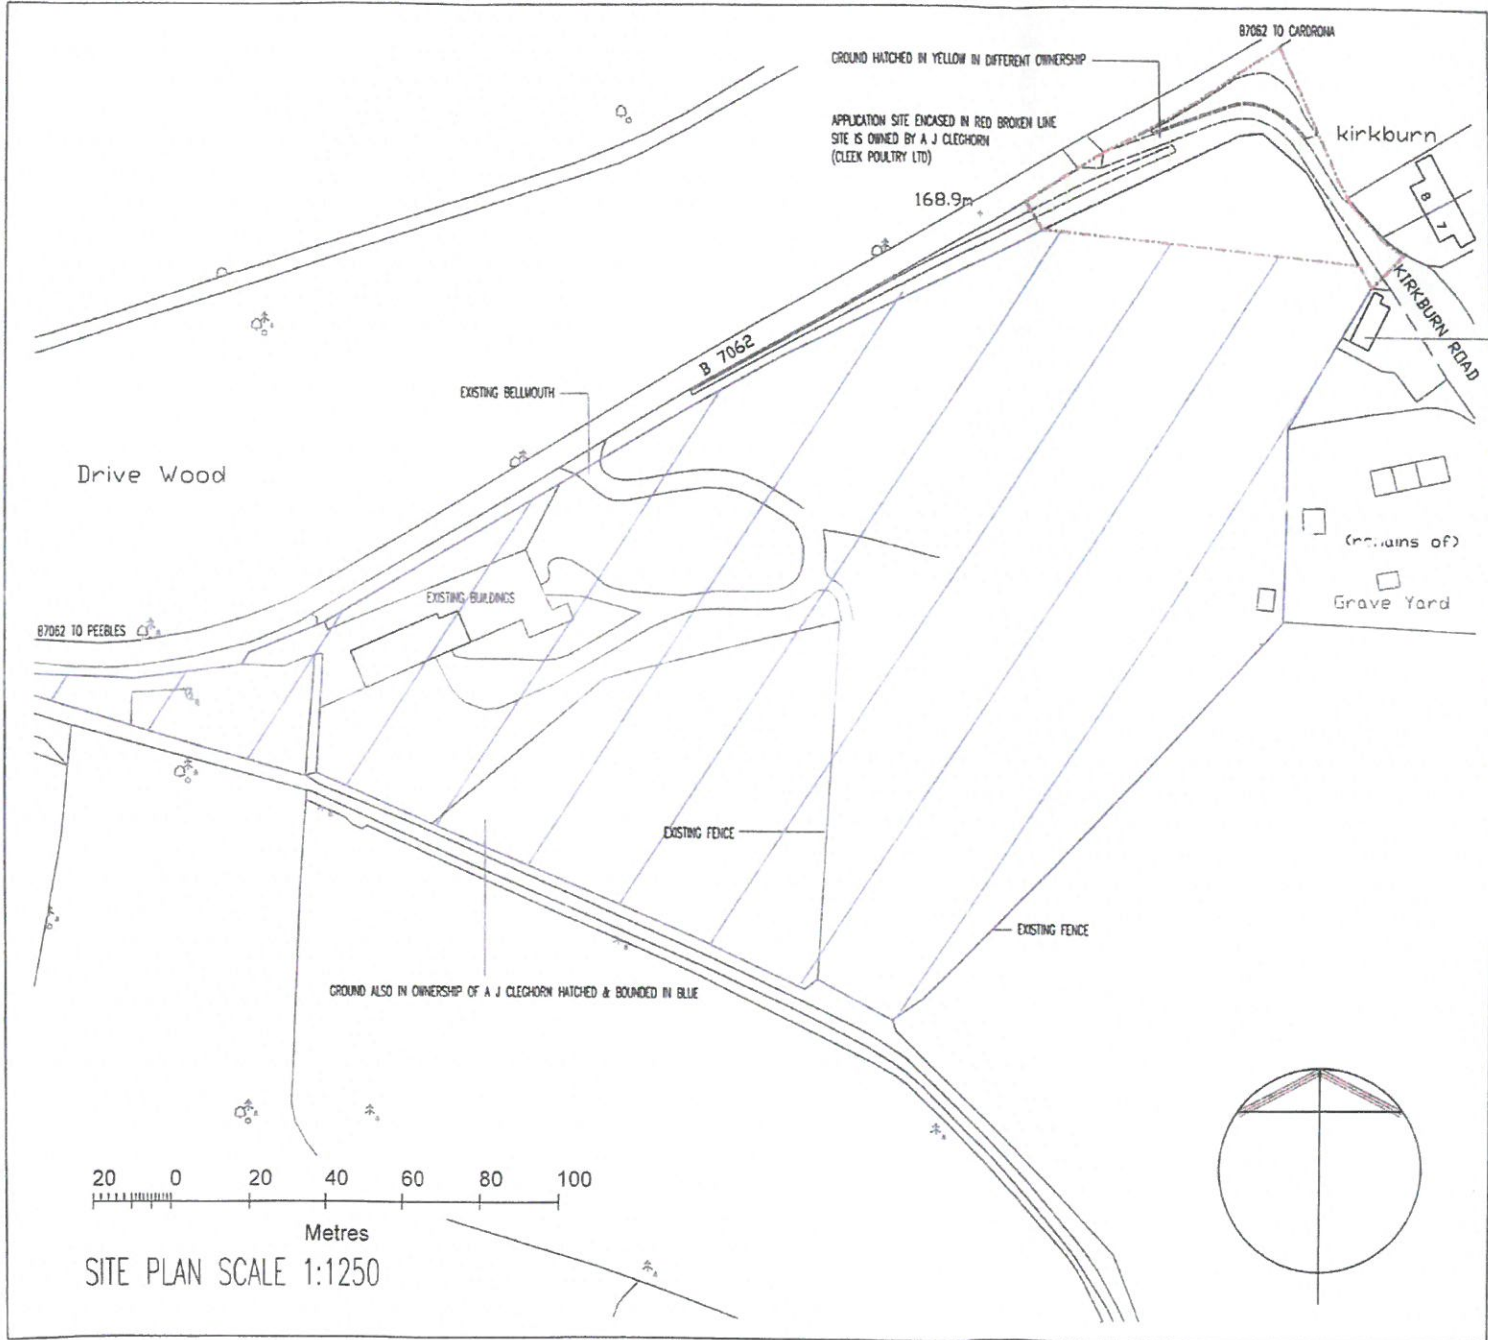

Scottish Borders Council
Town And Country
Planning (Scotland) Act
1997

REFUSED

subject to the
requirements of the
associated Decision
Notice

William Cree
Memorial Church

AMENDMENTS

A		
B		
C		
D		
E		
F		


printing scale 101 on A3 paper

SCALE 1:1250 OR AS STATED MAR 2017

drg 196 90
REVISION --

LOCATION AND SITE PLAN

PROPOSED FORMATION OF NEW ACCESS AND
ALTERATION OF BELLMOUTH AT KIRK BURN ROAD
KIRK BURN, CARDRONA, PEBBLES, EH45 9HU
Cleek Poultry Ltd

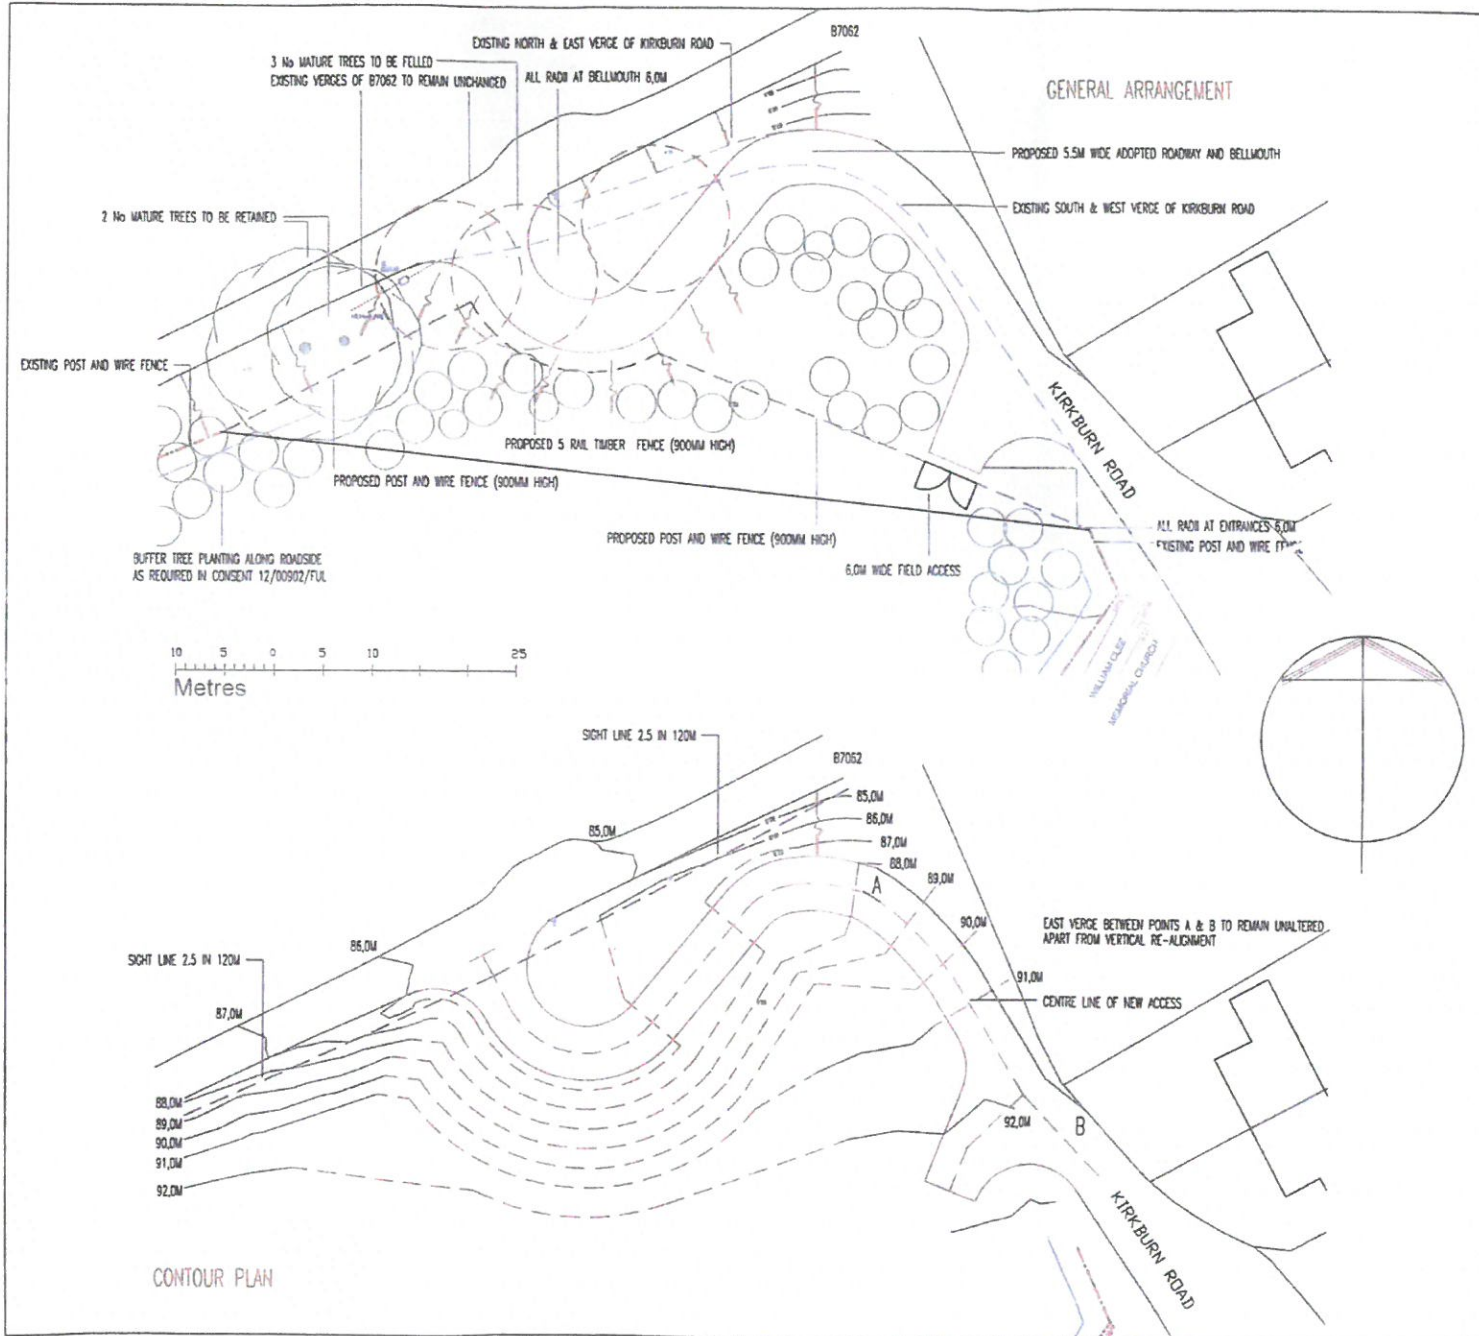

Scottish Borders Council
Town And Country
Planning (Scotland) Act
1997

REFUSED

subject to the
requirements of the
associated Decision
Notice

--- EXISTING CONTOUR LINE
--- REVISED CONTOUR LINE

AMENDMENTS	
A	
B	
C	
D	
E	
F	

printing ratio 10:1 on A3 paper

SCALE 1:500 OR AS STATED MAR 2017

drg 196 91 GENERAL ARRANGEMENT
REVISION -- CONTOUR PLAN

PROPOSED FORMATION OF NEW ACCESS AND
ALTERATION OF BELLMOUTH AT KIRKBURN ROAD
KIRKBURN, CARDRONA, PEEBLES, EH45 9HU
Cleek Poultry Ltd