


North

Chiropractor

Beauty Salon

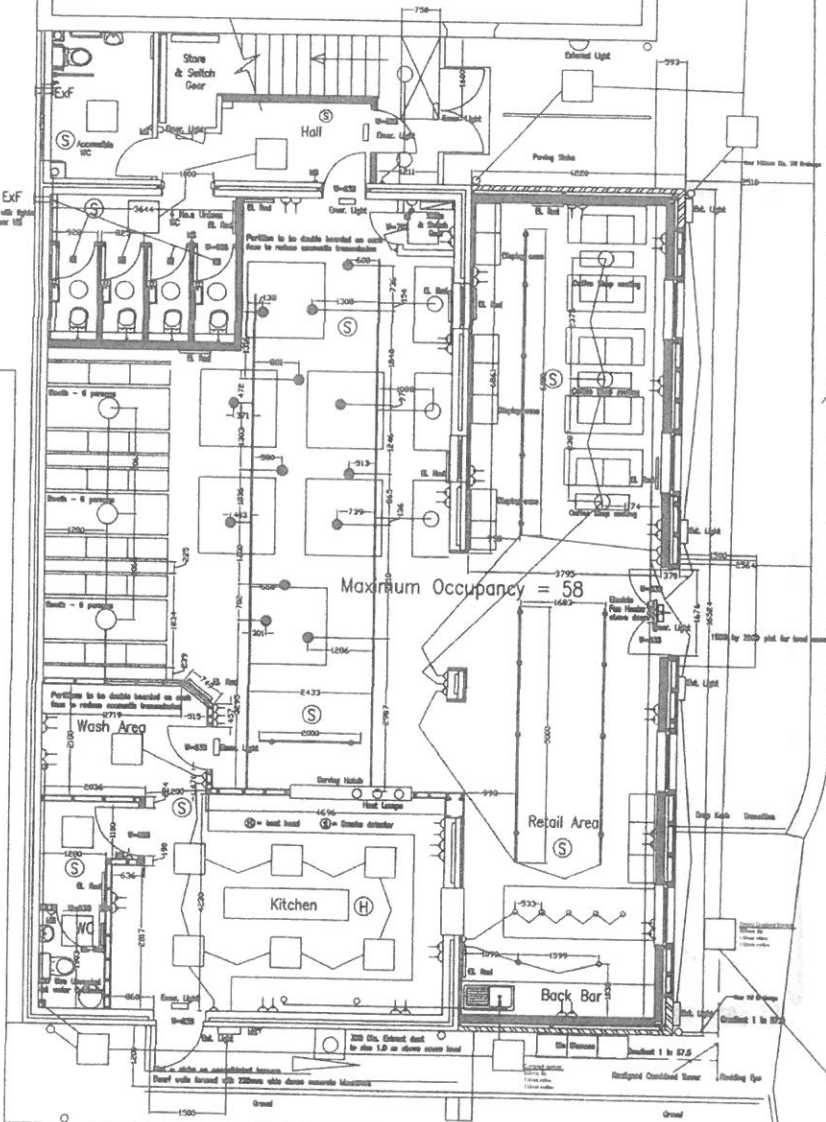

Existing Wall

St Dunstan's Public Car Park

Co-op

PROJECT NAME:
West End House
 Melrose, TD6 9RU

DRAWING NAME:
Floor Plan
 Scale 1:100 at A3

DRAWING NUMBER:
WEH/Planning/050
 REVISIONS:
Rev B 7th Sept 2017

Georgefield Farm Partnership

C/O Estate Office, Pavilion Farms, Melrose,
 Scotland, TD6 9BN TEL: 01896 820555