


- Fire exit sign
- Licensed area
- Under 18s access
- Fire extinguisher

notes:

1. This drawing is Copyright reserved and should be used only for the purposes intended in its original issue.
2. Do not scale off this drawing, use only figured dimensions. The Contractor is to bring to the attention of the Architect any discrepancies contained in this drawing prior to work commencing.
3. This drawing is to be read in conjunction with all relevant drawings and specifications including those from other Consultants.
4. Any existing dimensions should be checked on site and any discrepancies reported to the Architect.

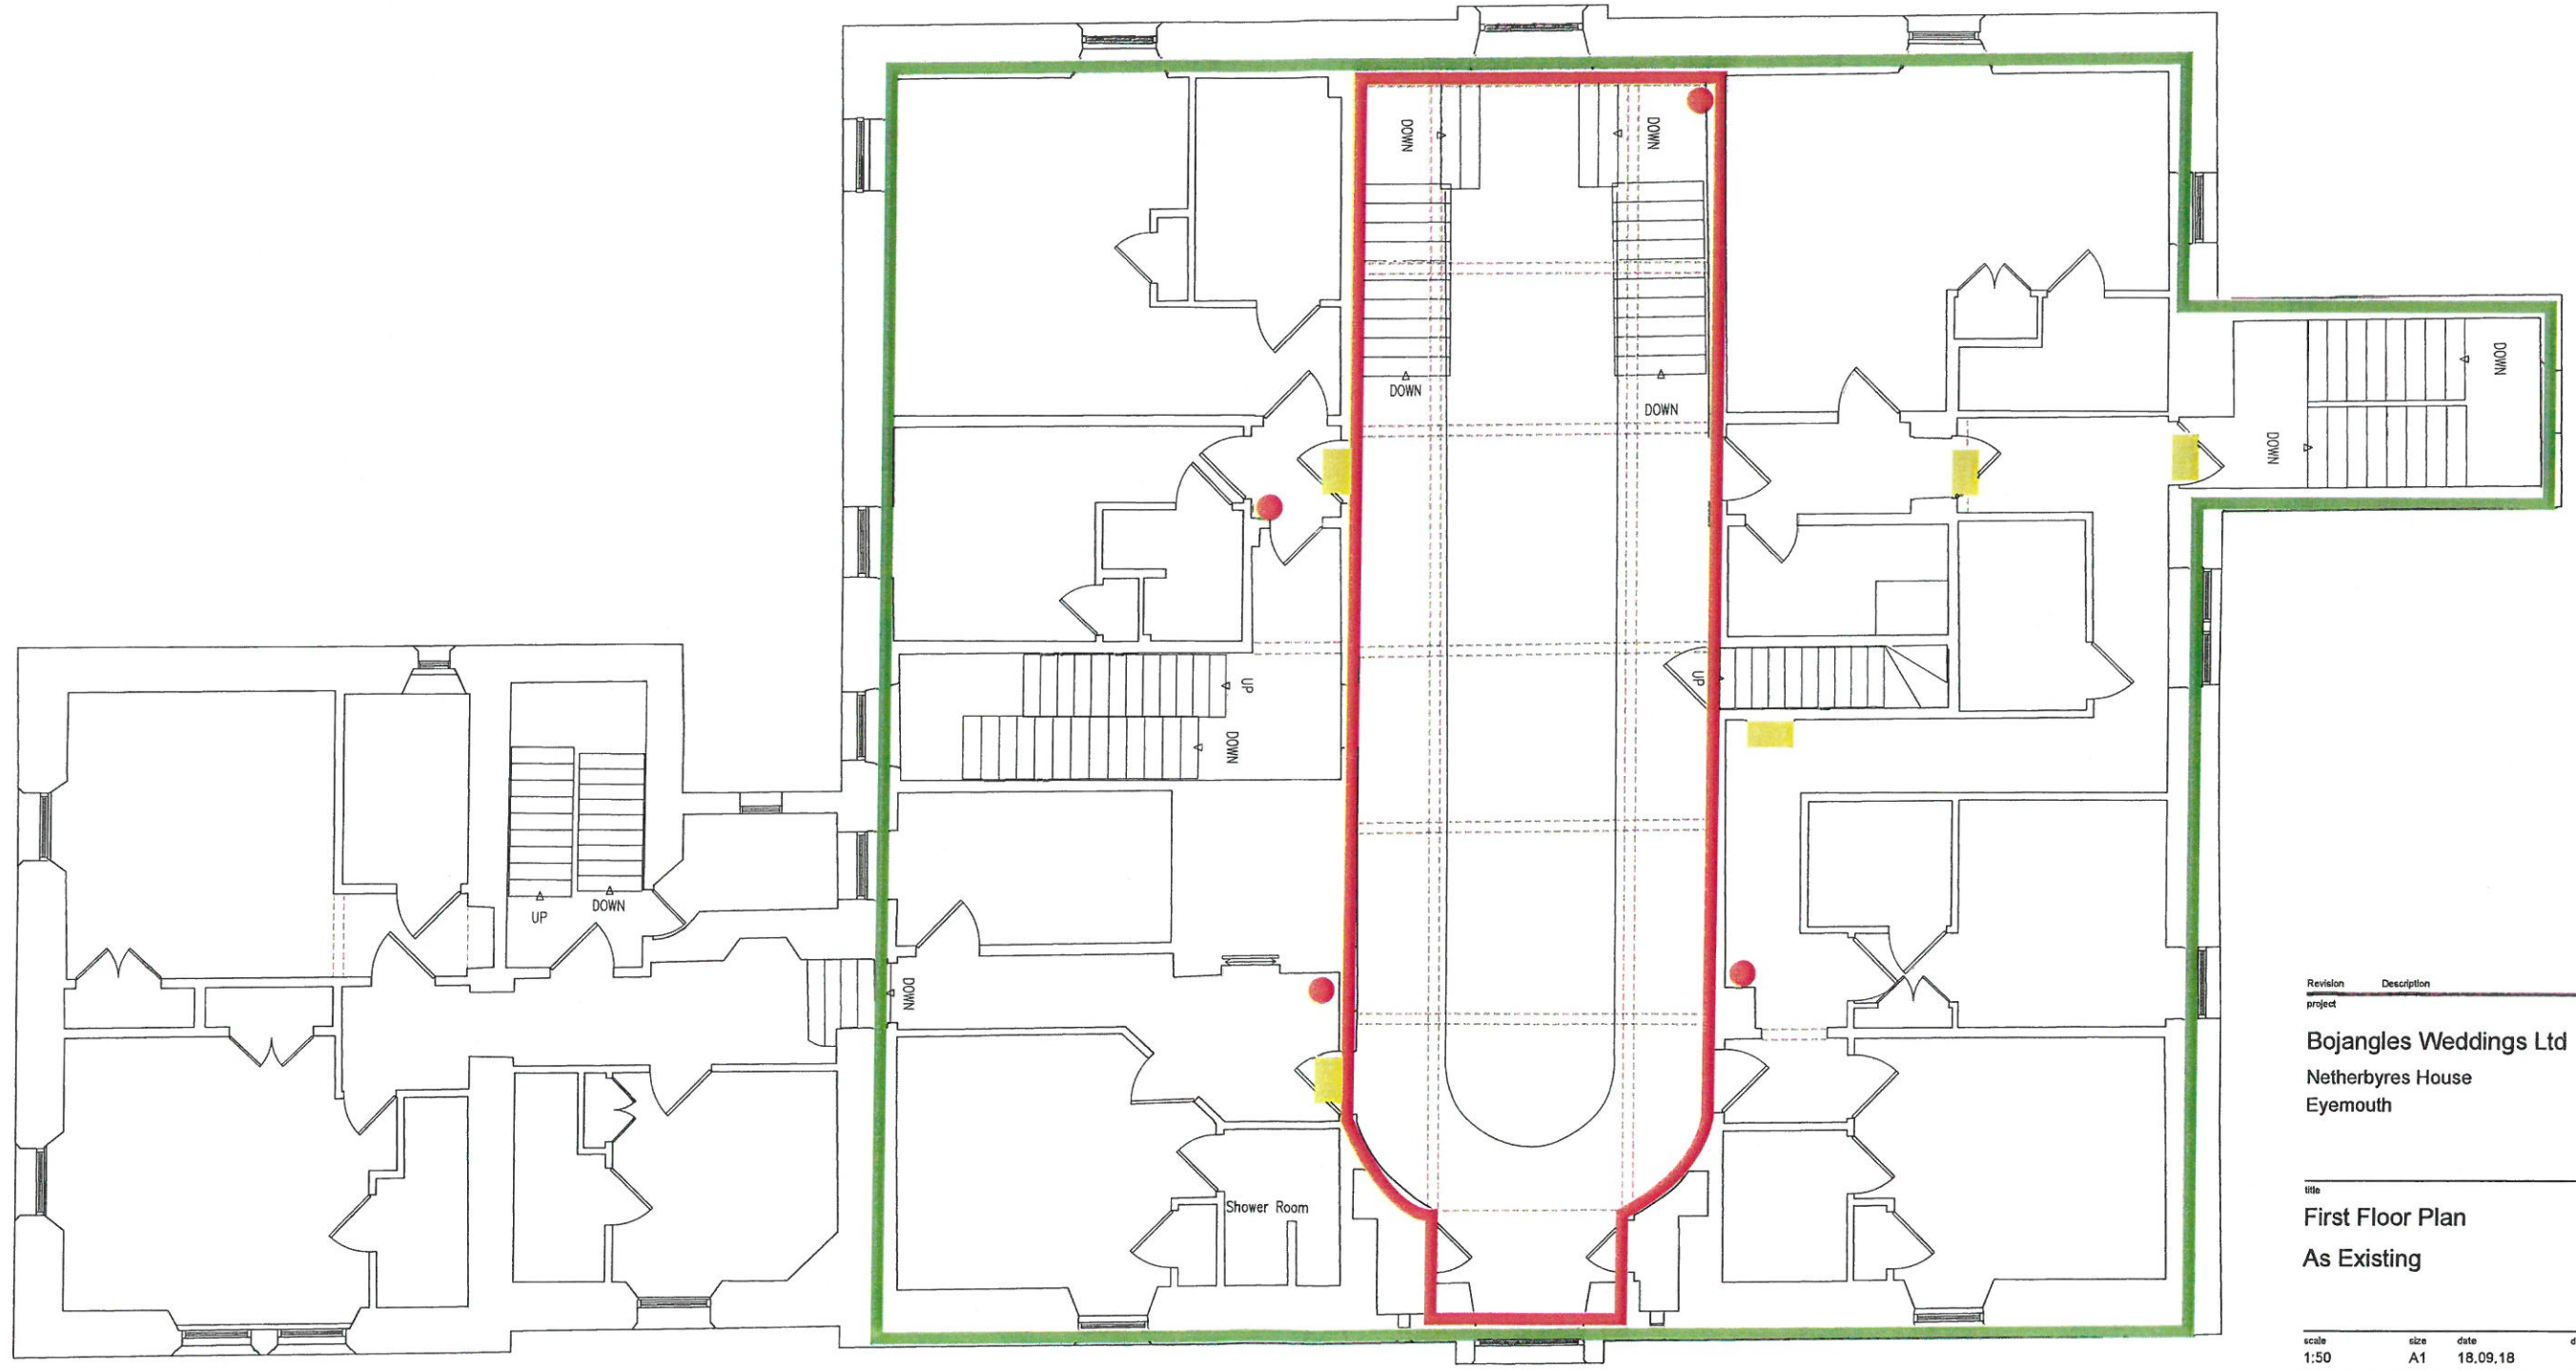

NETHERBYRES HOUSE - FIRST FLOOR PLAN

Revision	Description	By	CHK
project			

Bojangles Weddings Ltd
 Netherbyres House
 Eyemouth

title
First Floor Plan
 As Existing

scale	size	date	drawn	checked
1:50	A1	18.09.18		
drawing status				

AITKEN TURNBULL ARCHITECTS
 9 Bridge Place
 Galashiels
 TD1 1SN
 01896 752760
 enquiries@aitken-turnbull.co.uk
 www.aitken-turnbull.co.uk




Also at Dumfries & Edinburgh

project no.	drawing no.	revision
0013	EX03	

- Fire exit sign
- Licensed area
- Under 18s access
- Fire extinguisher

notes:

1. This drawing is Copyright reserved and should be used only for the purposes intended in its original issue.
2. Do not scale off this drawing, use only figured dimensions. The Contractor is to bring to the attention of the Architect any discrepancies contained in this drawing prior to work commencing.
3. This drawing is to be read in conjunction with all relevant drawings and specifications including those from other Consultants.
4. Any existing dimensions should be checked on site and any discrepancies reported to the Architect.

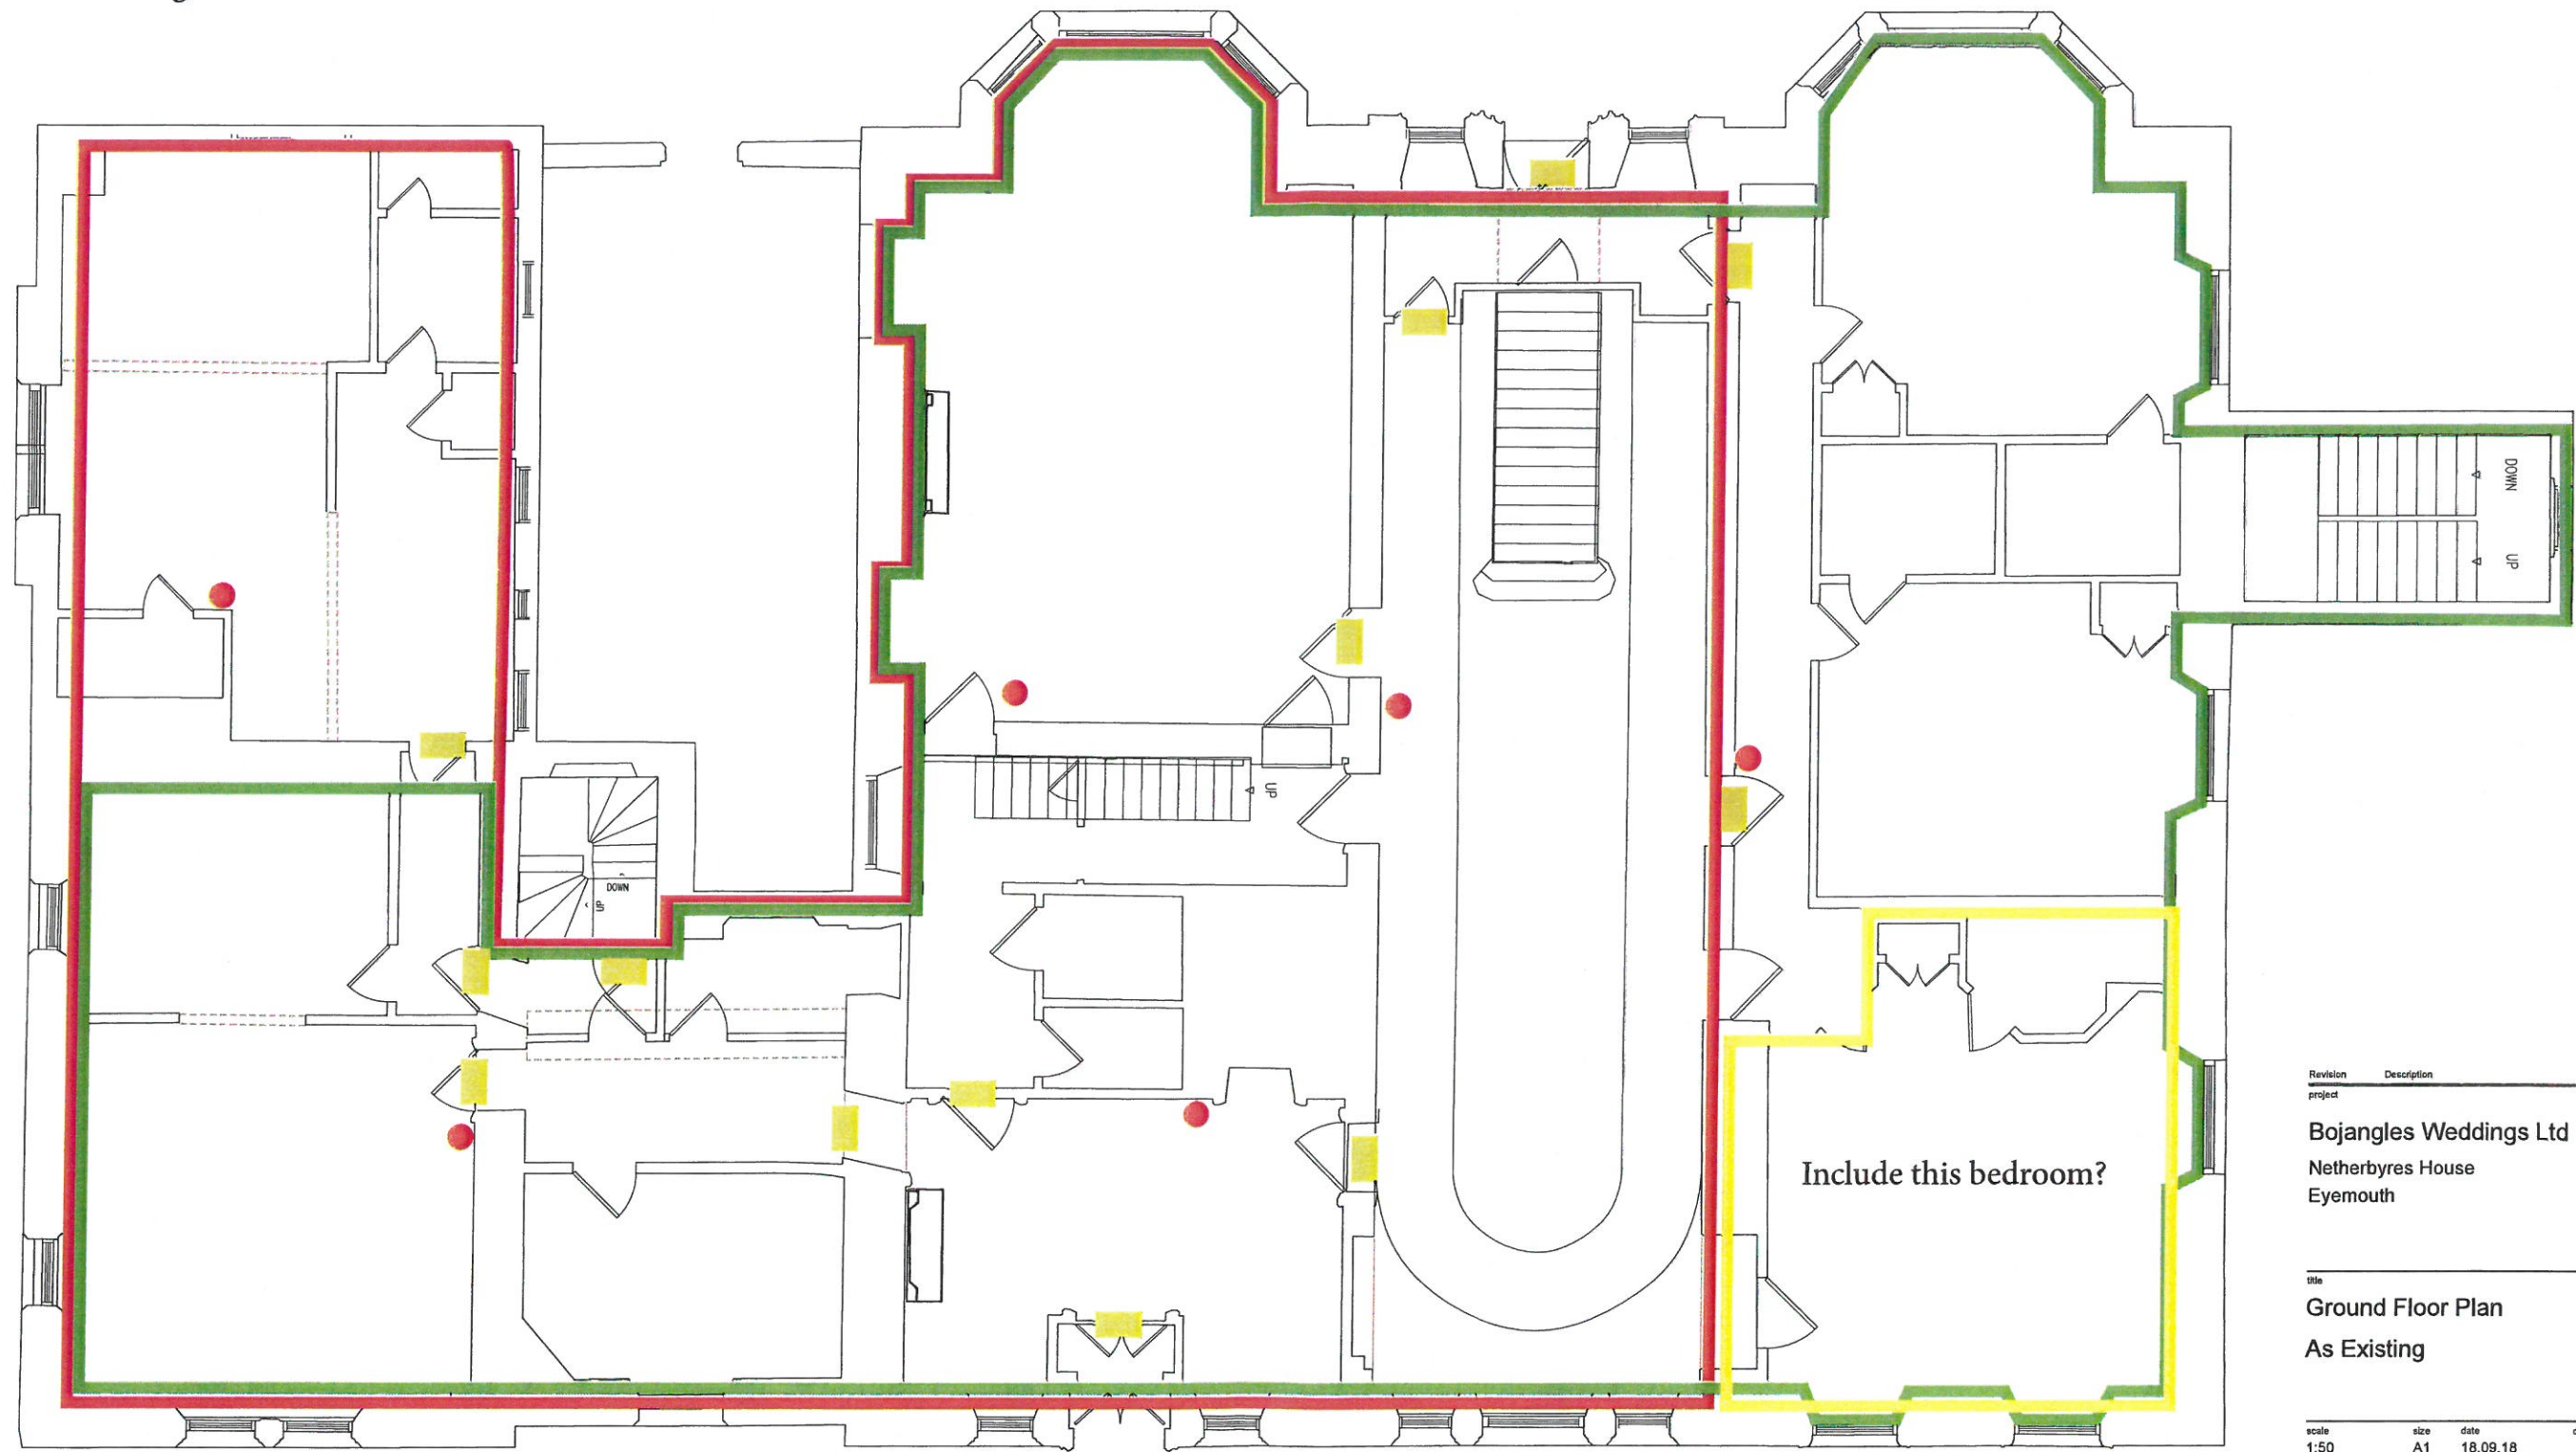

NETHERBYRES HOUSE - GROUND FLOOR PLAN

Revision	Description	By	CHK
project			

Bojangles Weddings Ltd
 Netherbyres House
 Eyemouth

title
 Ground Floor Plan
 As Existing



scale	size	date	drawn	checked
1:50	A1	18.09.18		

drawing status


AITKEN TURNBULL ARCHITECTS
 9 Bridge Place
 Galashiels
 TD1 1SN
 01896 752760
 enquiries@aitken-turnbull.co.uk
 www.aitken-turnbull.co.uk
 Also at Dumfries & Edinburgh



project no.	drawing no.	revision
0013	EX02	

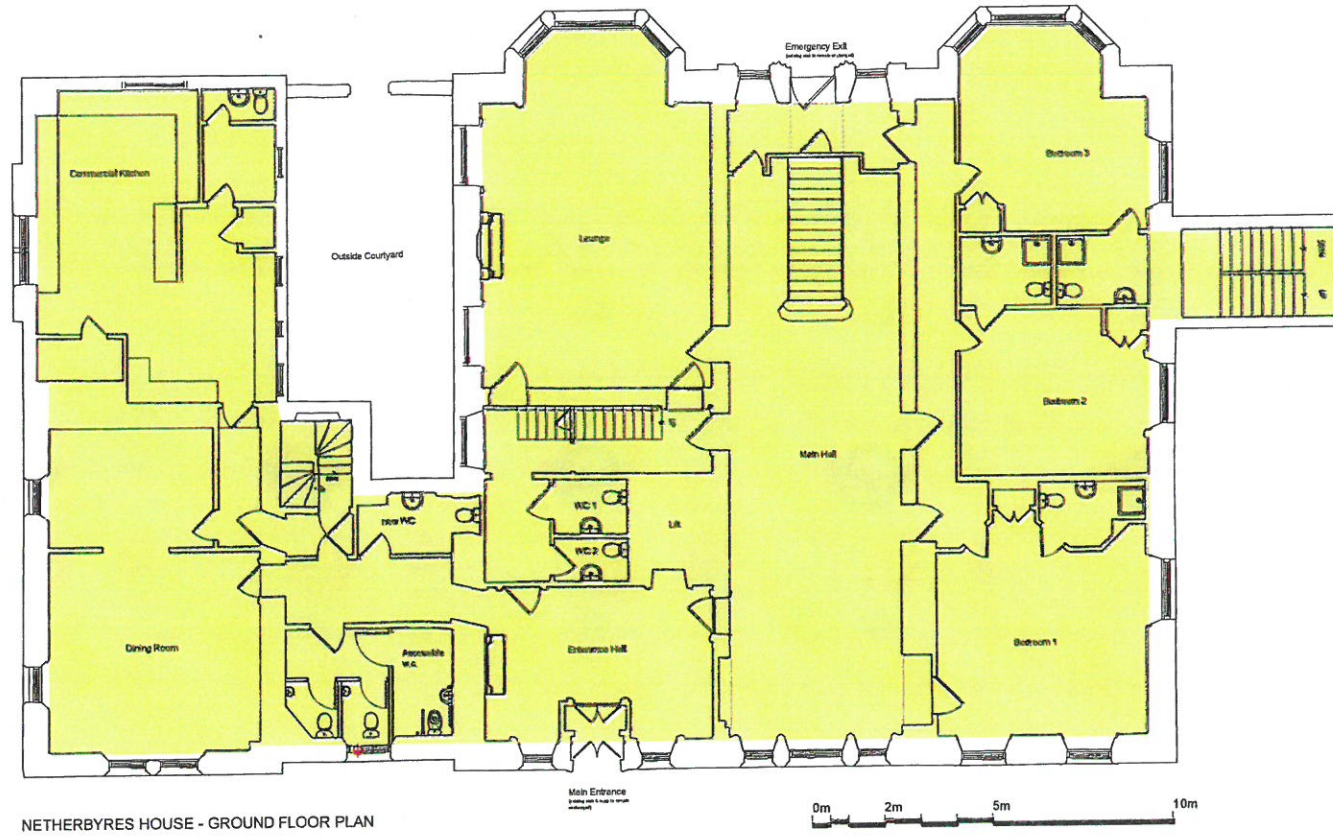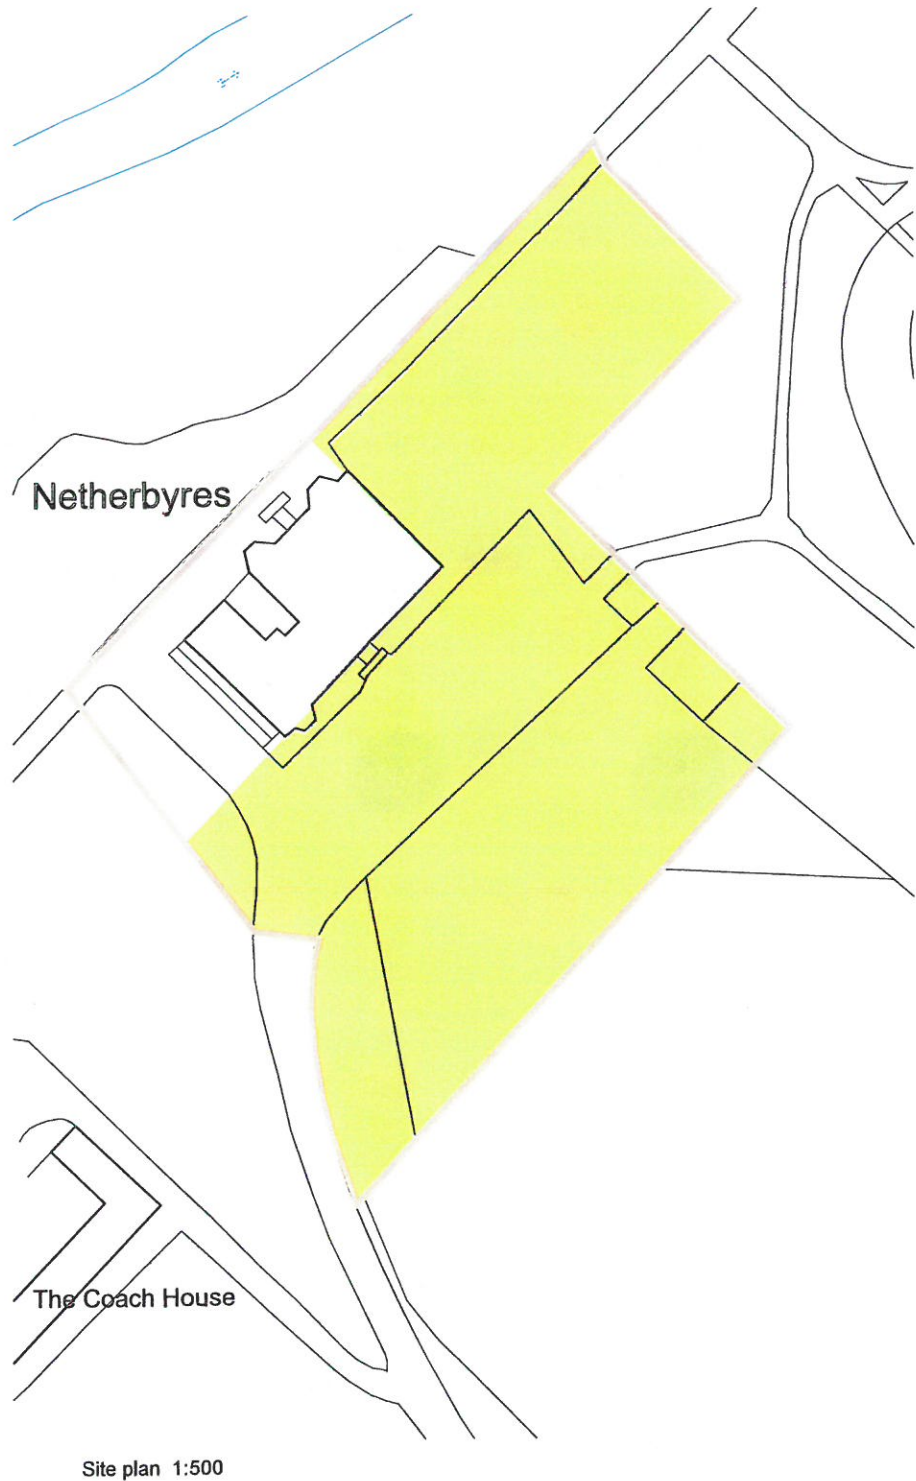

NETHERBYRES HOUSE - GROUND FLOOR PLAN

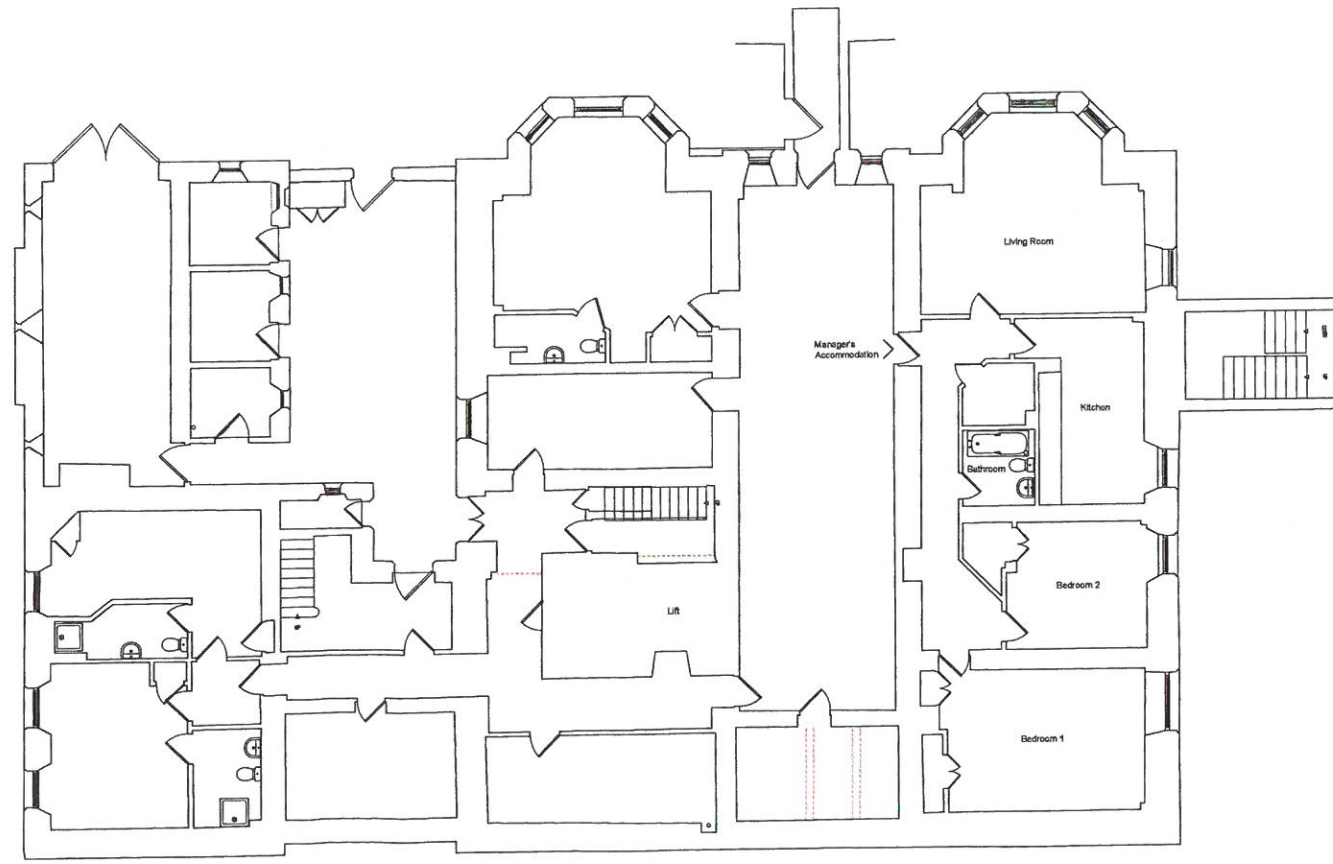

NETHERBYRES HOUSE - BASEMENT FLOOR PLAN

- notes:
1. This drawing is Copyright reserved and should be used only for the purpose intended in its original issue.
 2. Do not scale off this drawing, use only figured dimensions. The Contractor is to bring to the attention of the Architect any discrepancies contained in this drawing prior to work commencing.
 3. This drawing is to be read in conjunction with all relevant drawings and specifications including those from other Consultants.
 4. Any existing dimensions should be checked on site and any discrepancies reported to the Architect.



Revision	Description	By	Chk
project			

Bojangles Weddings Ltd
Netherbyres House
Eyemouth

Basement, Ground & Site
Licensing Plan

scale	size	date	drawn	checked
1:100	A1	18.09.18		

drawing status

AITKEN TURNBULL ARCHITECTS
9 Bridge Place
Galashiels
TD1 1EN
01896 752760
enquiries@aitken-turnbull.co.uk
www.aitken-turnbull.co.uk
Also at Dumfries & Edinburgh



project no.	drawing no.	revision
0013	Lic 1	