


LP Location Plan As Proposed 1:2500



SP Site Plan As Proposed 1:1000

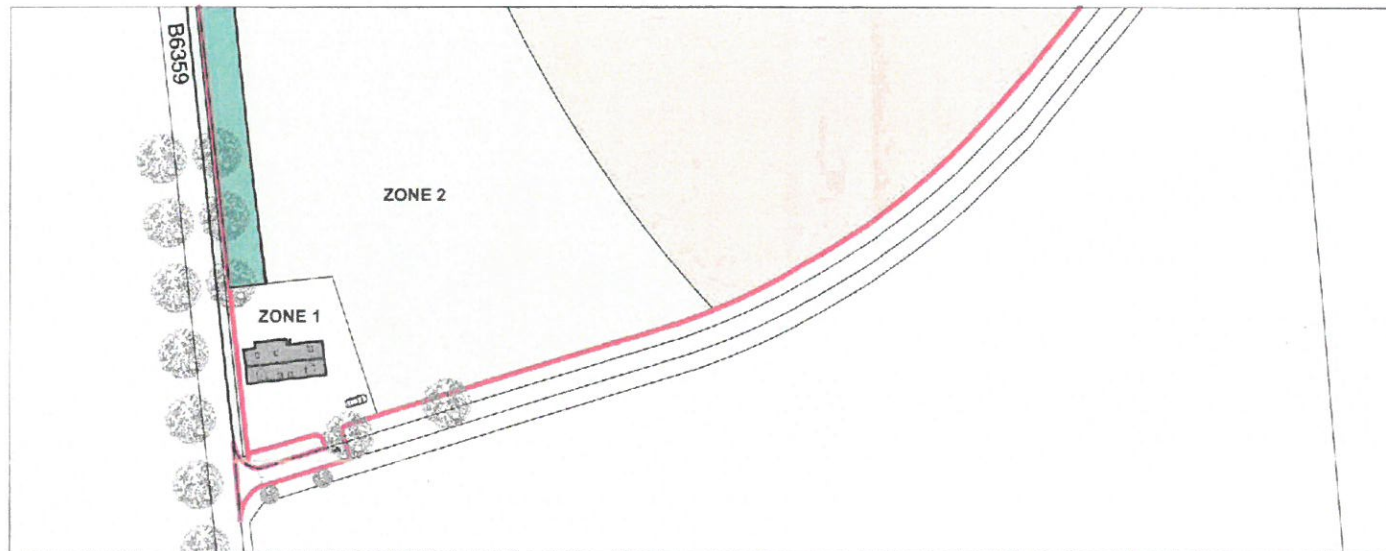

**NOTES**  
 Copyright ARCHITECO 2018  
 Do not scale construction dimensions from this drawing. All dimensions are to be verified prior to construction.  
 Do not take details from 1 to 50 plans & sections. Refer to detail markers.

**Revision History**

Revision	Date	Descriptor	Modified By

**Project**  
 Mr & Mrs Kennedy  
 A | 4 Caber House  
 Melrose  
 Linthill

**Drawing Name**  
 Permaculture Zoning Plan


**Drawing Status**  
 Planning

**Modified by** D.W.H **Date** 12/12/2018

**Checked by** C.L.P.

**Drawing Scale**  
 1:1000, 1:2500

**Drawing Number**  
 1427-02-18

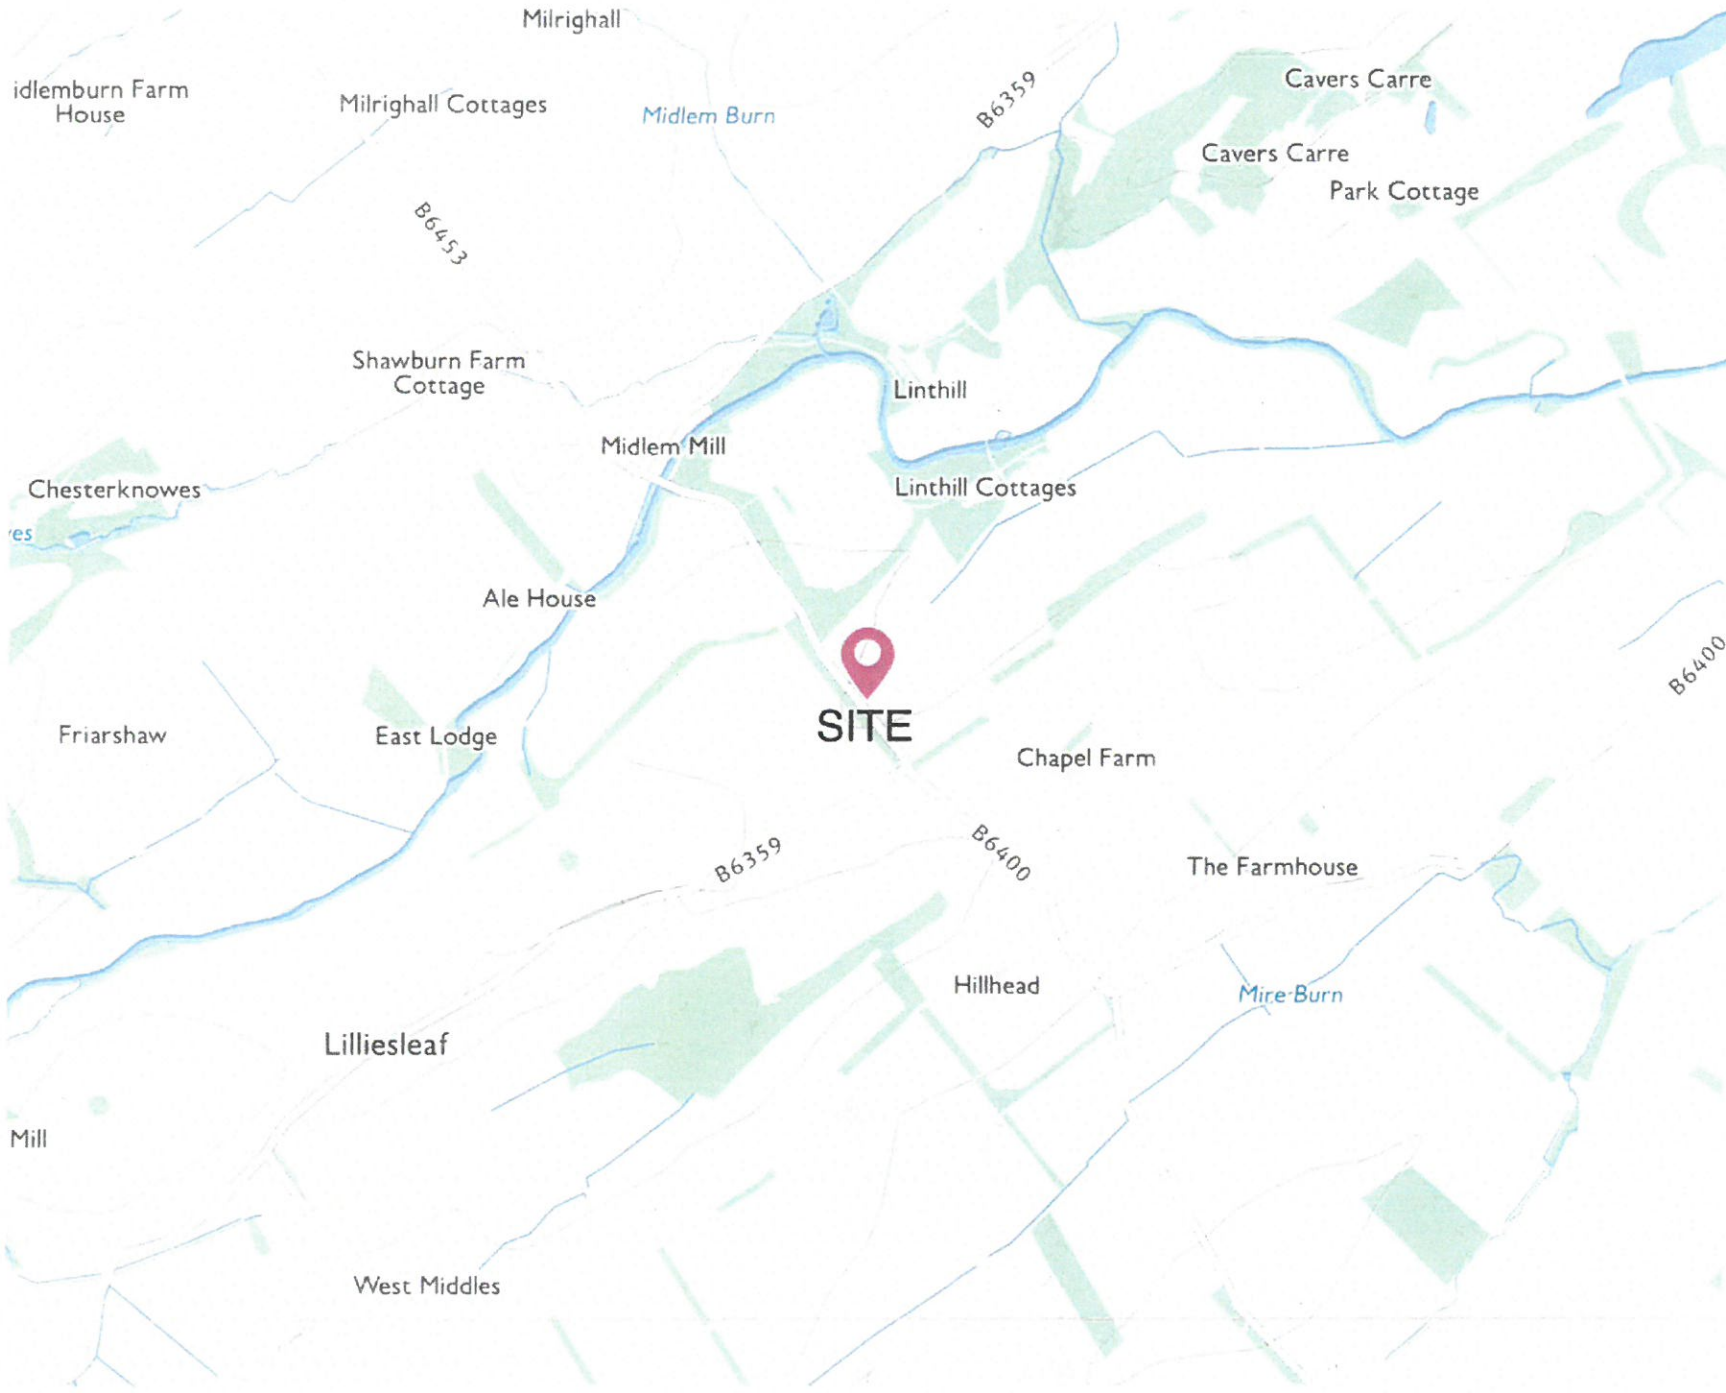

Mapping contents (c) Crown copyright and database rights 2018 Ordnance Survey 100049945

Notes  
Copyright ARCHITECO 2018  
Do not scale construction dimensions from this drawing. All dimensions are to be verified prior to construction.

Do not take details from 1 to 50 plans & sections. Refer to detail markers.

Revision History

Revision	Date	Description	Modified by

Project  
Mr & Mrs Kennedy  
A | 4 Caber House  
Melrose  
Linthill

Drawing Name  
**Location Plan**

Drawing Status  
**Planning**

Modified by  
**A.C.G** Date  
12/12/2018

Checked by  
**C.L.P.**


Drawing Scale  
**1:10000**

Drawing Number  
**1427-02-01**


**ARCHITECO**

SUSTAINABLE DESIGN & LOW ENERGY BUILDING SPECIALISTS

43 Angill Street, Dunoon PA23 7HG  
info@architeco.co.uk 01369 701 988 www.architeco.co.uk

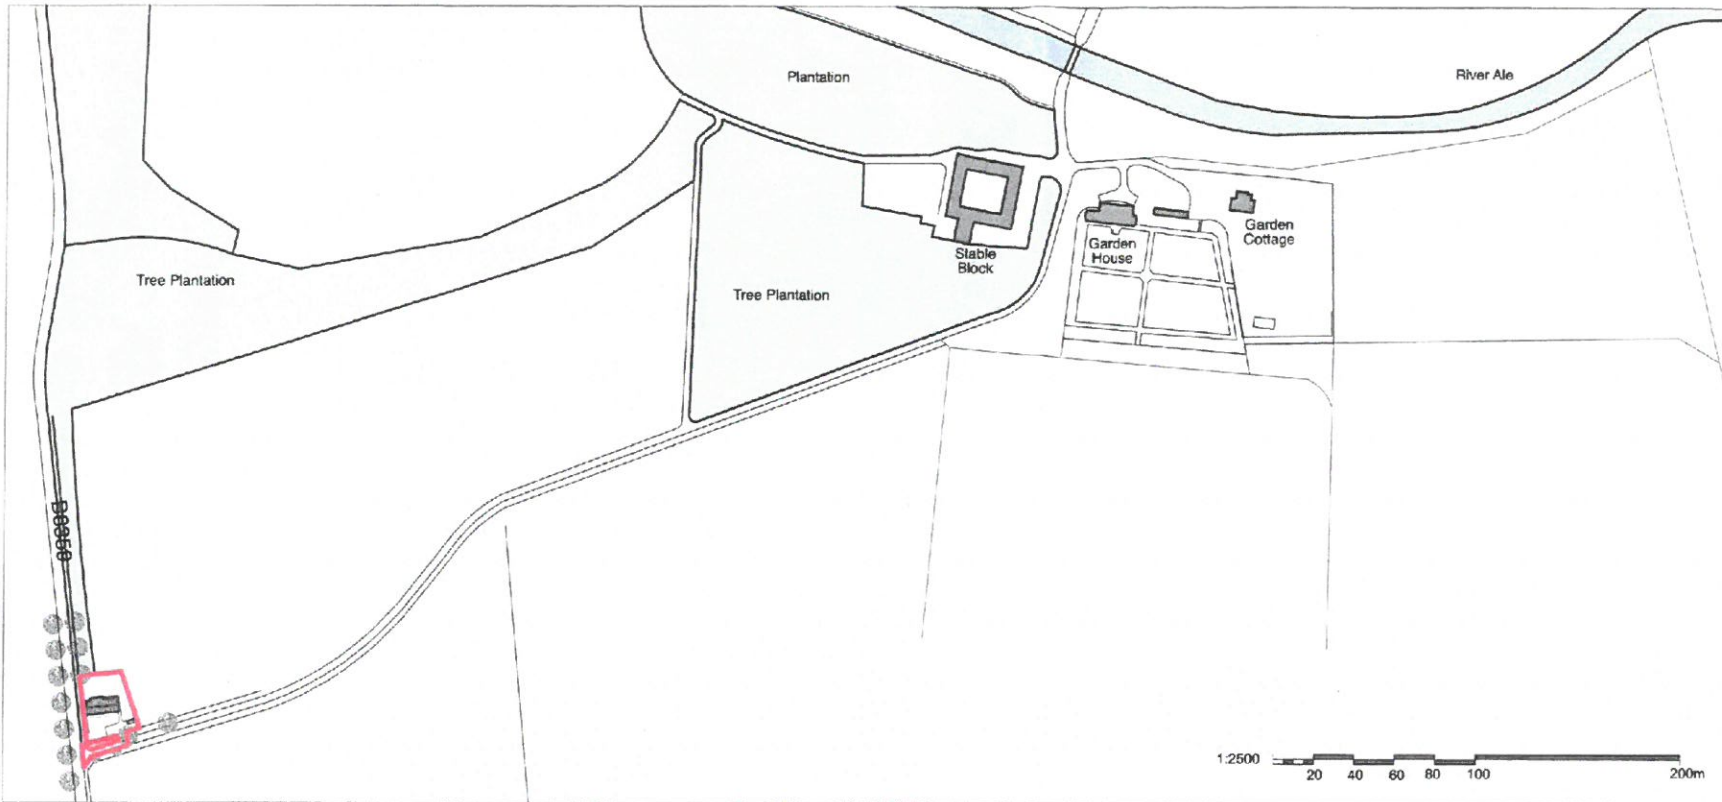

LP  
1:2500  
Location Plan As Proposed

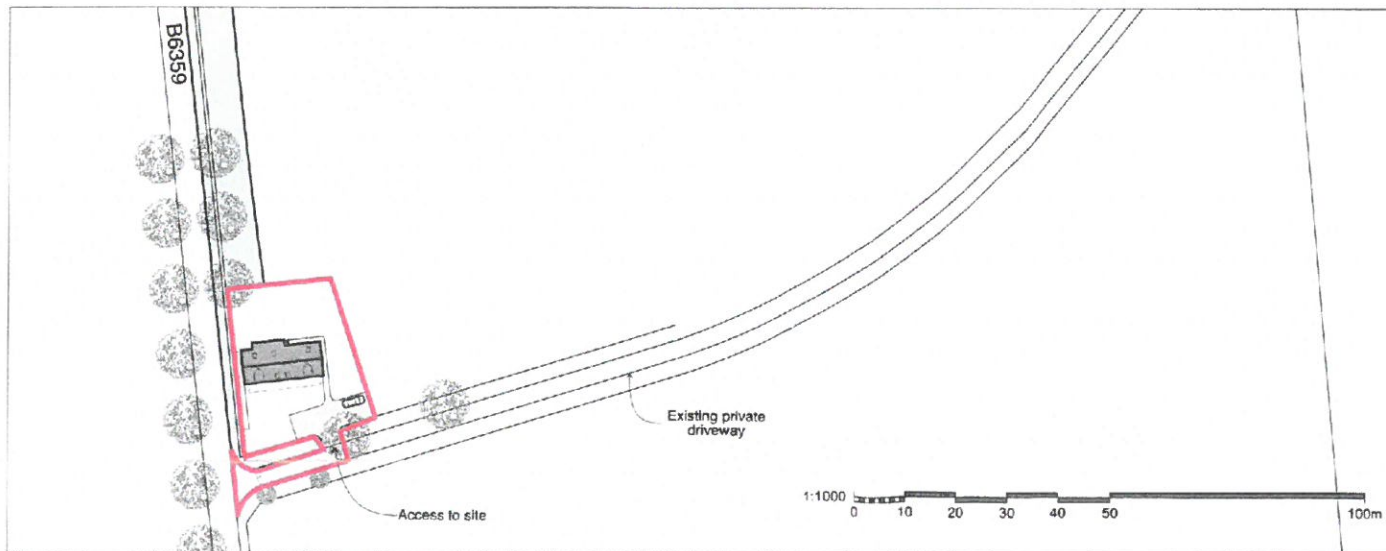

SP  
1:1000  
Site Plan As Proposed

**Notes**  
 Copyright ARCHITECO 2018  
 Do not scale construction dimensions from this drawing. All dimensions are to be verified prior to construction.  
 Do not take details from 1 to 50 plans & sections. Refer to detail markers.

**Revision History**

Revision	Date	Description	Modified By
1427-01-01-A	14/08/2018 14.41	House position amended	A.C.G.
1427-01-01-B	07/09/2018 14.40	Land Management included	D.W.H.

**Project**  
 Mr & Mrs Kennedy  
 A | 4 Caber House  
 Melrose  
 Linthill

**Drawing Name**  
 Location Plan As Proposed


**Drawing Status**  
 Planning

**Modified by**  
 D.W.H. **Date**  
12/12/2018

**Checked by**  
 C.L.P.

**Drawing Scale**  
 1:1000, 1:2500

**Drawing Number**  
 1427-02-02 B

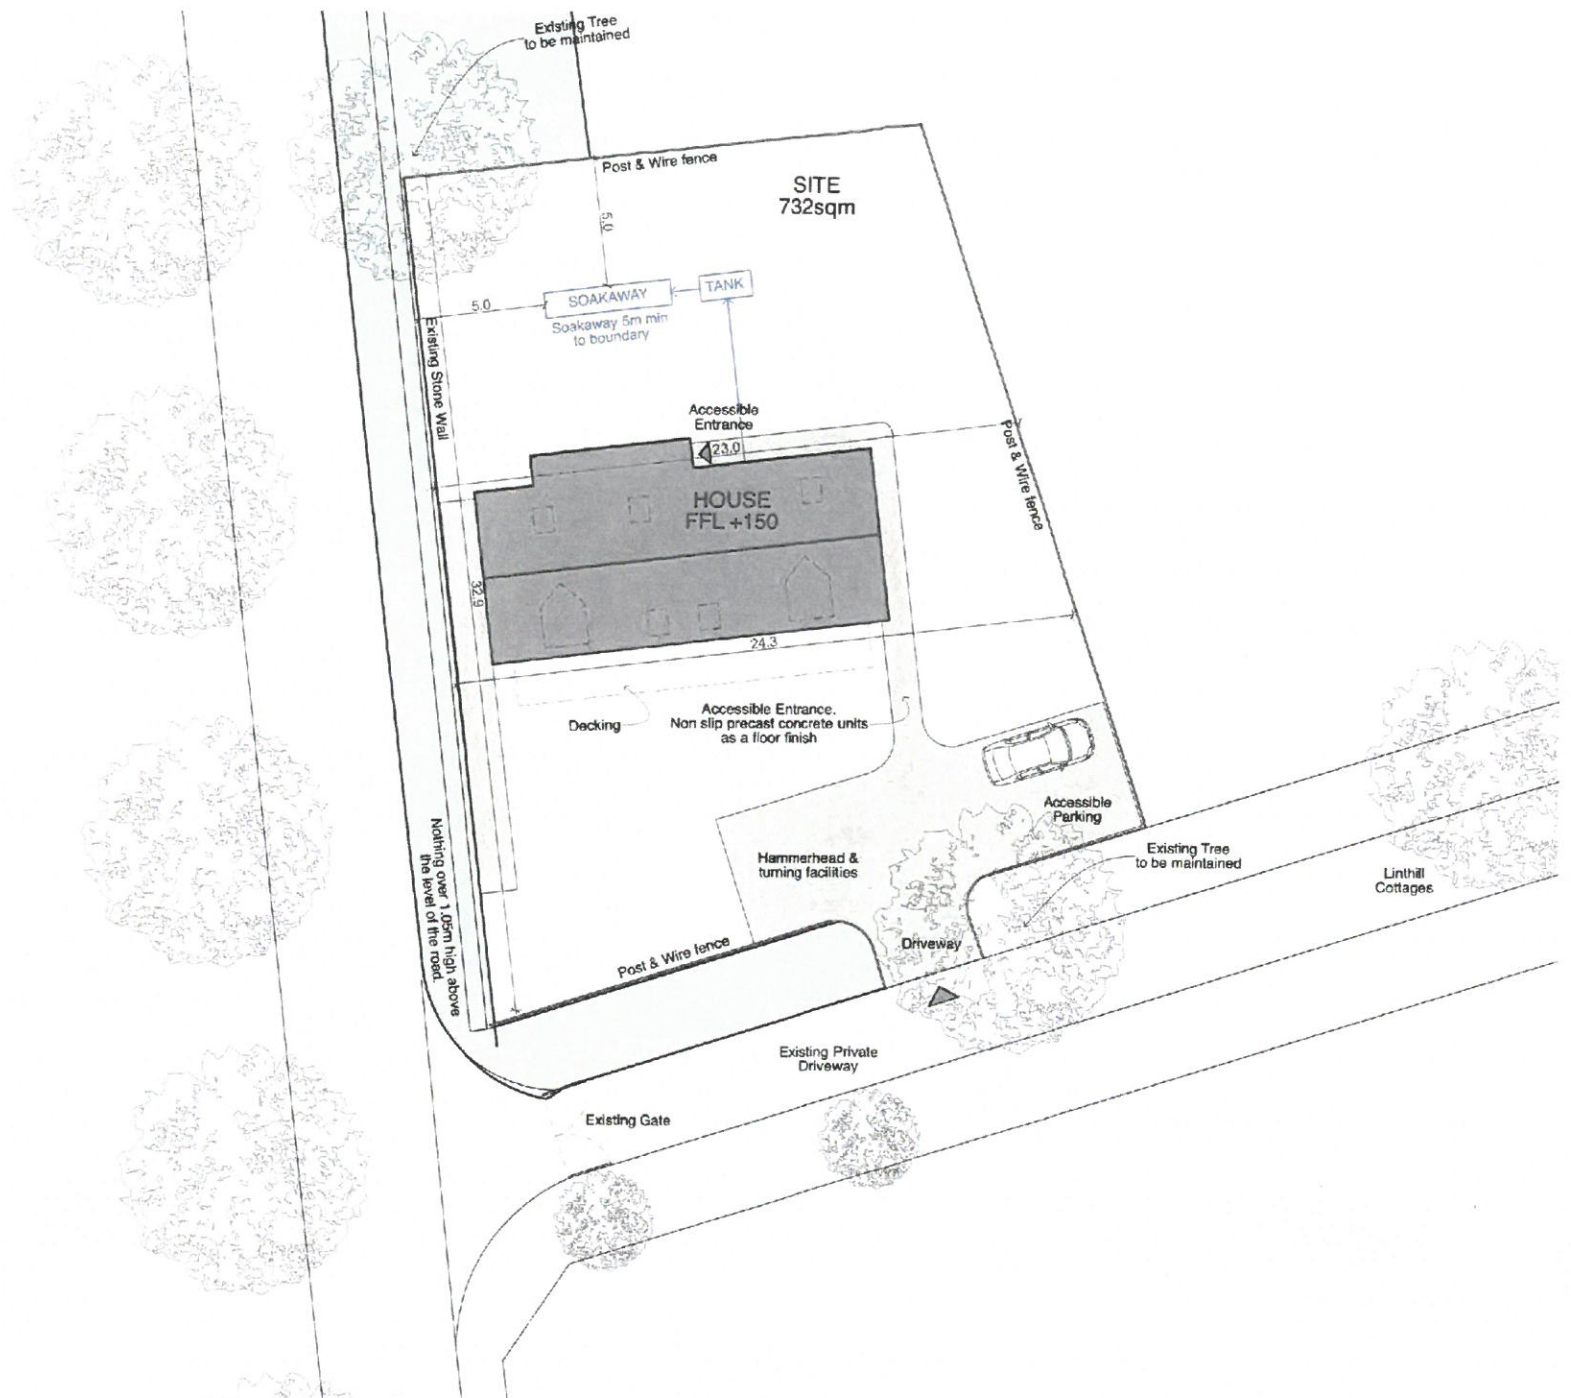

**Notes**  
 Copyright ARCHITECO 2018  
 Do not scale construction dimensions from this drawing. All dimensions are to be verified prior to construction.

Do not take details from 1 to 50 plans & sections. Refer to detail marks.

**Revision History**

Revision	Date	Description	Modified by

**Project**  
 Mr & Mrs Kennedy  
 A | 4 Caber House  
 Melrose  
 Linthill

**Drawing Name**  
 Site Plan As Proposed

**Drawing Status**  
 Planning

**Modified by** D.W.H **Date** 12/12/2015


**Checked by** C.L.P.

**Drawing Scale**  
 1:200

**Drawing Number**  
 1427-02-03

**ARCHITECO**  
 SUSTAINABLE DESIGN & LOW ENERGY BUILDING SPECIALISTS

43 Argyll Street, Dunoon PA23 7HG  
 info@architeco.co.uk 01369 701 988 www.architeco.co.uk

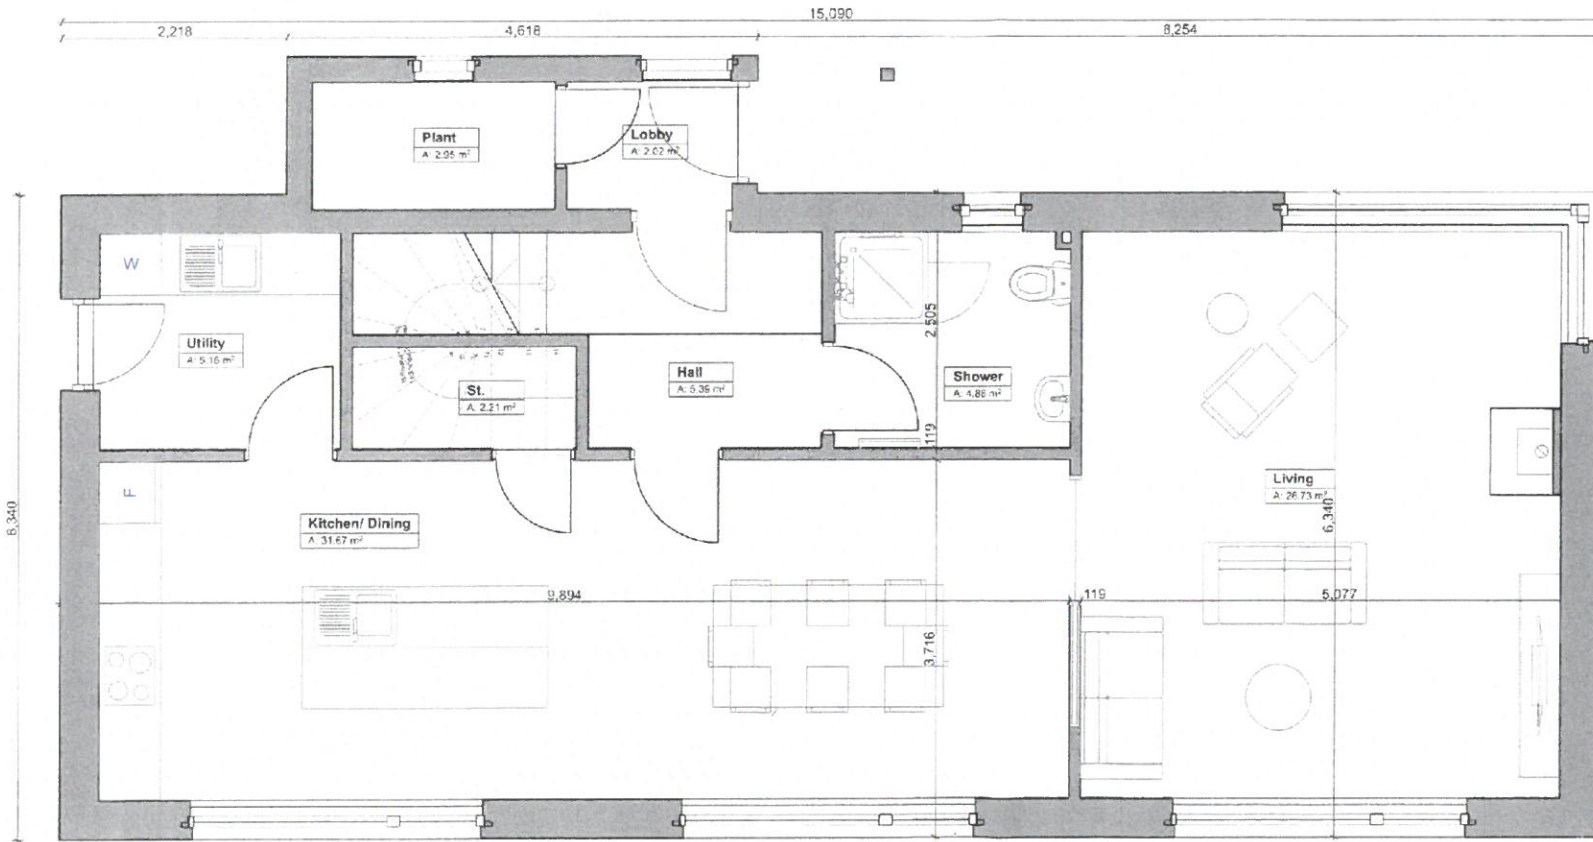

0	Ground Floor
1:50	

**Notes**  
 Copyright ARCHITECO 2018  
 Do not scale construction dimensions from this drawing. All dimensions are to be verified prior to construction.

Do not take details from 1 to 50 plans & sections. Refer to detail markers.

**Revision History**

Revision	Date	Description	Modified by

**Project**  
 Mr & Mrs Kennedy  
 A | 4 Caber House  
 Melrose  
 Linthill

**Drawing Name**  
**Ground Floor**

**Drawing Status**  
**Planning**


**Modified by**  
 A.C.G

**Date**  
 12/12/2018

**Checked by**  
 C.L.P.

**Drawing Scale**  
**1:50**

**Drawing Number**  
**1427-02-04**

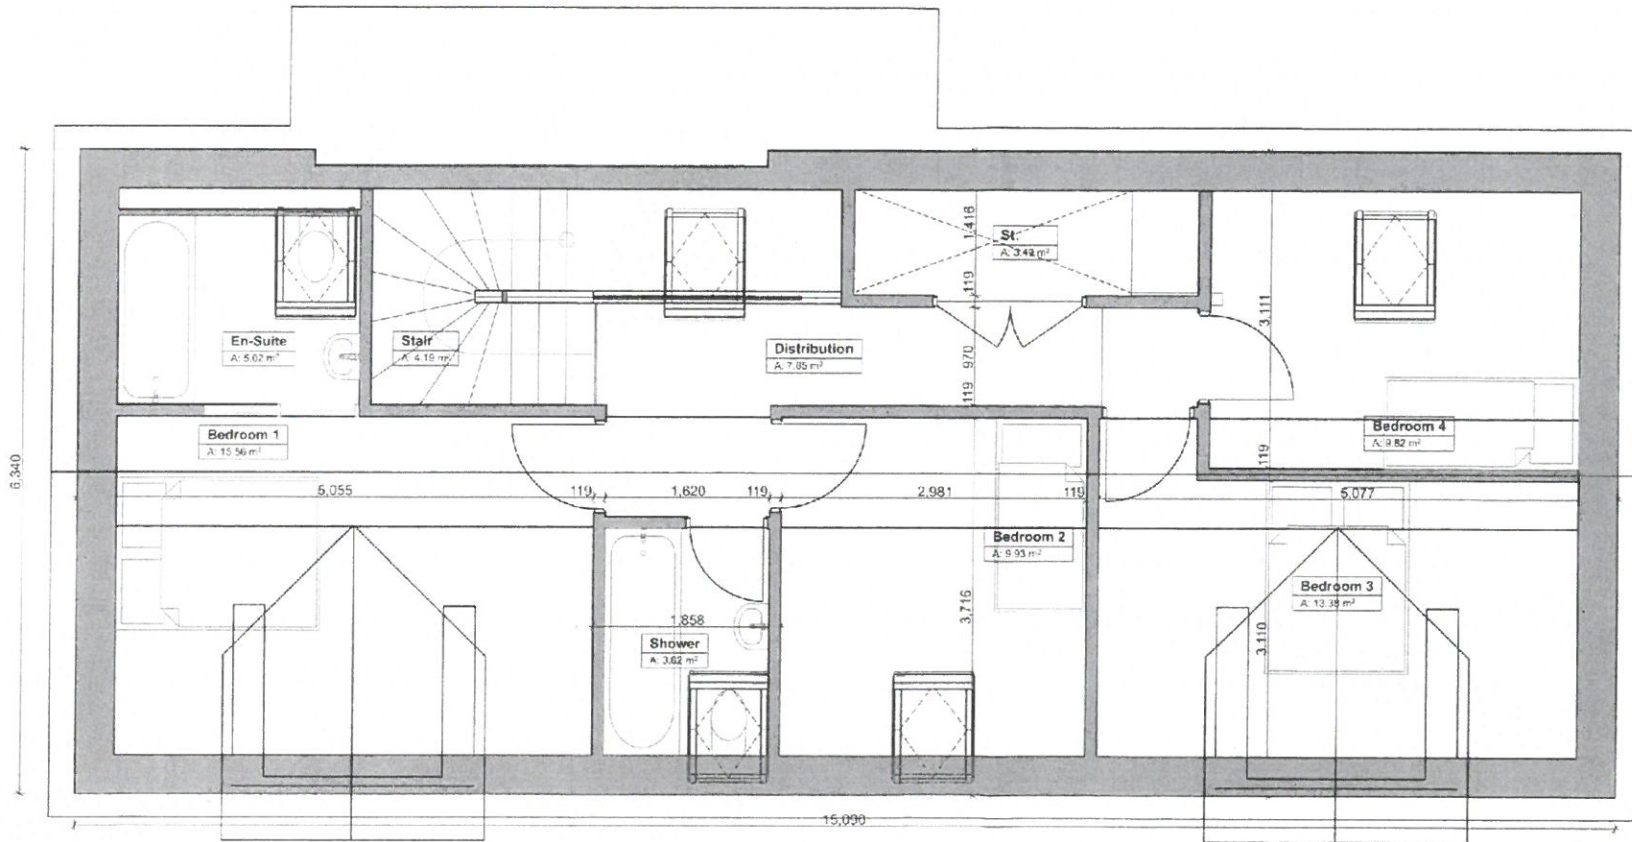

**NOTES**  
 Copyright ARCHITECO 2018  
 Do not scale construction dimensions from this drawing. All dimensions are to be verified prior to construction.

Do not take details from 1 to 50 plans & sections. Refer to detail markers.

**Revision History**

Revision	Date	Description	Modified by

**Project**  
 Mr & Mrs Kennedy  
 A | 4 Caber House  
 Melrose  
 Linthill

**Drawing Name**  
**First Floor**

**Drawing Status**  
**Planning**


Modified by: A.C.G. Date: 12/12/2018

Checked by: C.L.P.

**Drawing Scale**  
**1:50**

**Drawing Number**  
**1427-02-05**

1.	First Floor
1:50	

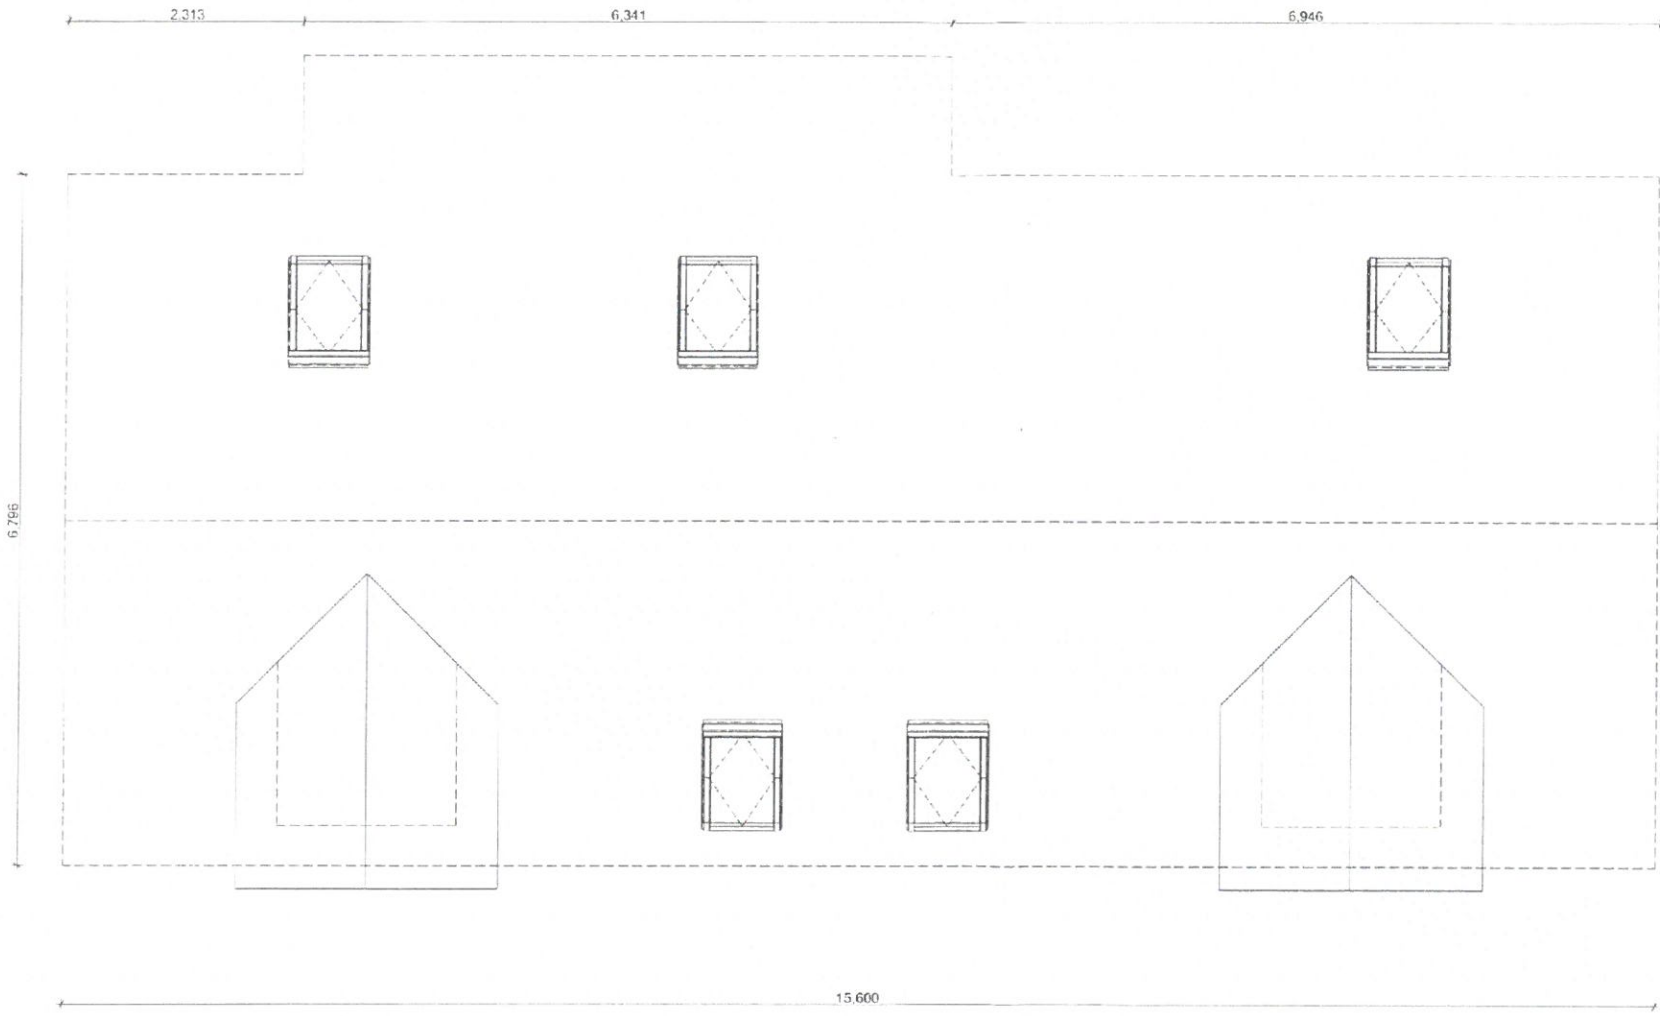

2	Roof Plan
1:50	

**Notes**  
 Copyright ARCHITECO 2018  
 Do not scale construction dimensions from this drawing. All dimensions are to be verified prior to construction.

Do not take details from 1 to 50 plans & sections. Refer to detail markers.

**Revision History**

Revision	Date	Descriptor	Modified by

**Project**  
 Mr & Mrs Kennedy  
 A | 4 Caber House  
 Melrose  
 Linthill

**Drawing Name**  
 Roof Plan




**Drawing Status**  
 Planning

Modified by  
**A.C.G** Date  
 12/12/2018

Checked by  
**C.L.P.**

**Drawing Scale**  
 1:50

**Drawing Number**  
 1427-02-06

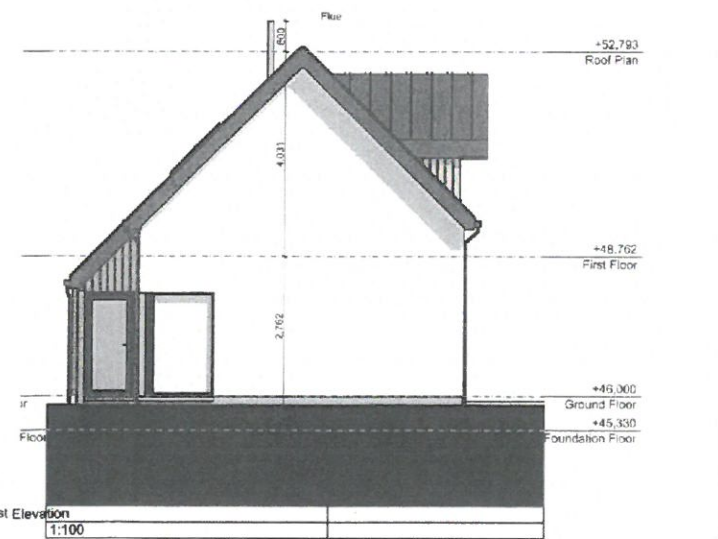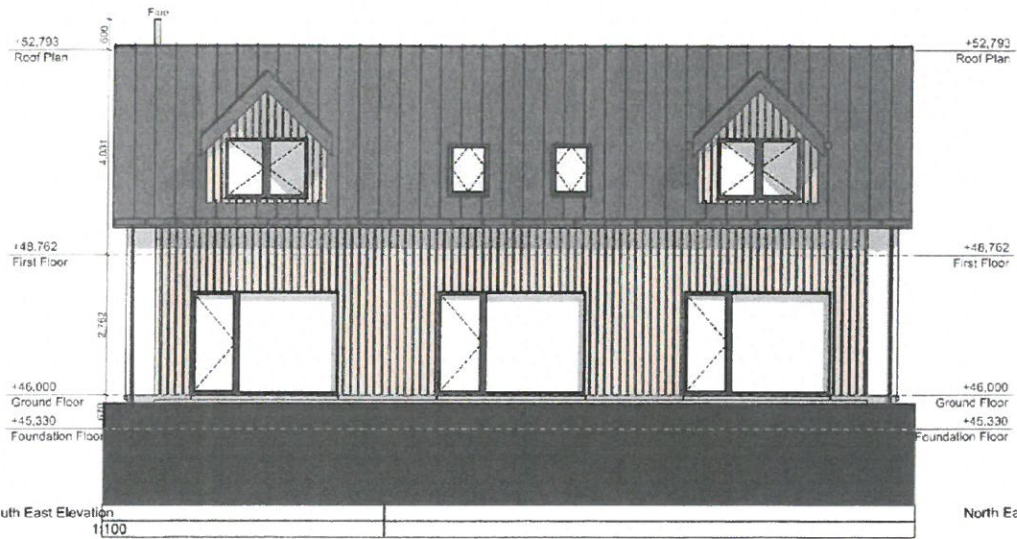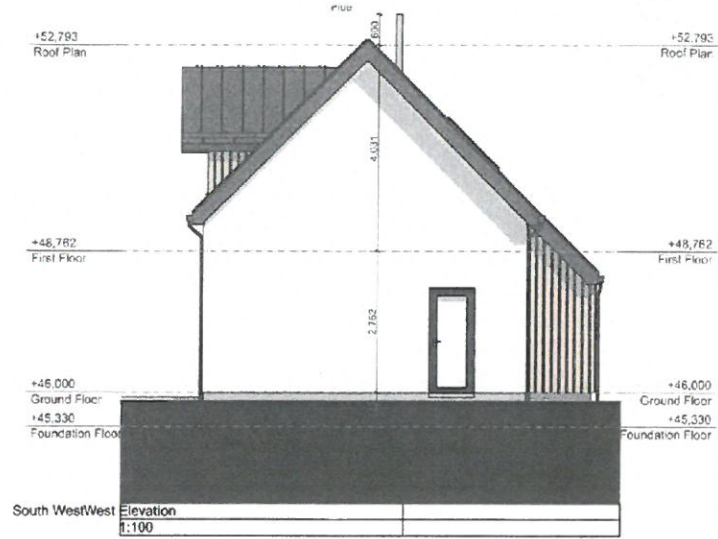

**Notes**  
 Copyright ARCHITECO 2018  
 Do not scale construction dimensions from this drawing. All dimensions are to be verified prior to construction.

Do not take details from 1 to 50 plans & sections. Refer to detail markers.

**Revision History**

Revision	Date	Description	Modified by

**Project**  
 Mr & Mrs Kennedy  
 A | 4 Caber House  
 Melrose  
 Linthill

**Drawing Name**  
**Elevations**

**Drawing Status**  
**Planning**

**Modified by**  
 A.C.G


**Date**  
 12/12/2018

**Checked by**  
 C.L.P.

**Drawing Scale**  
**1:100**

**Drawing Number**  
**1427-02-07**



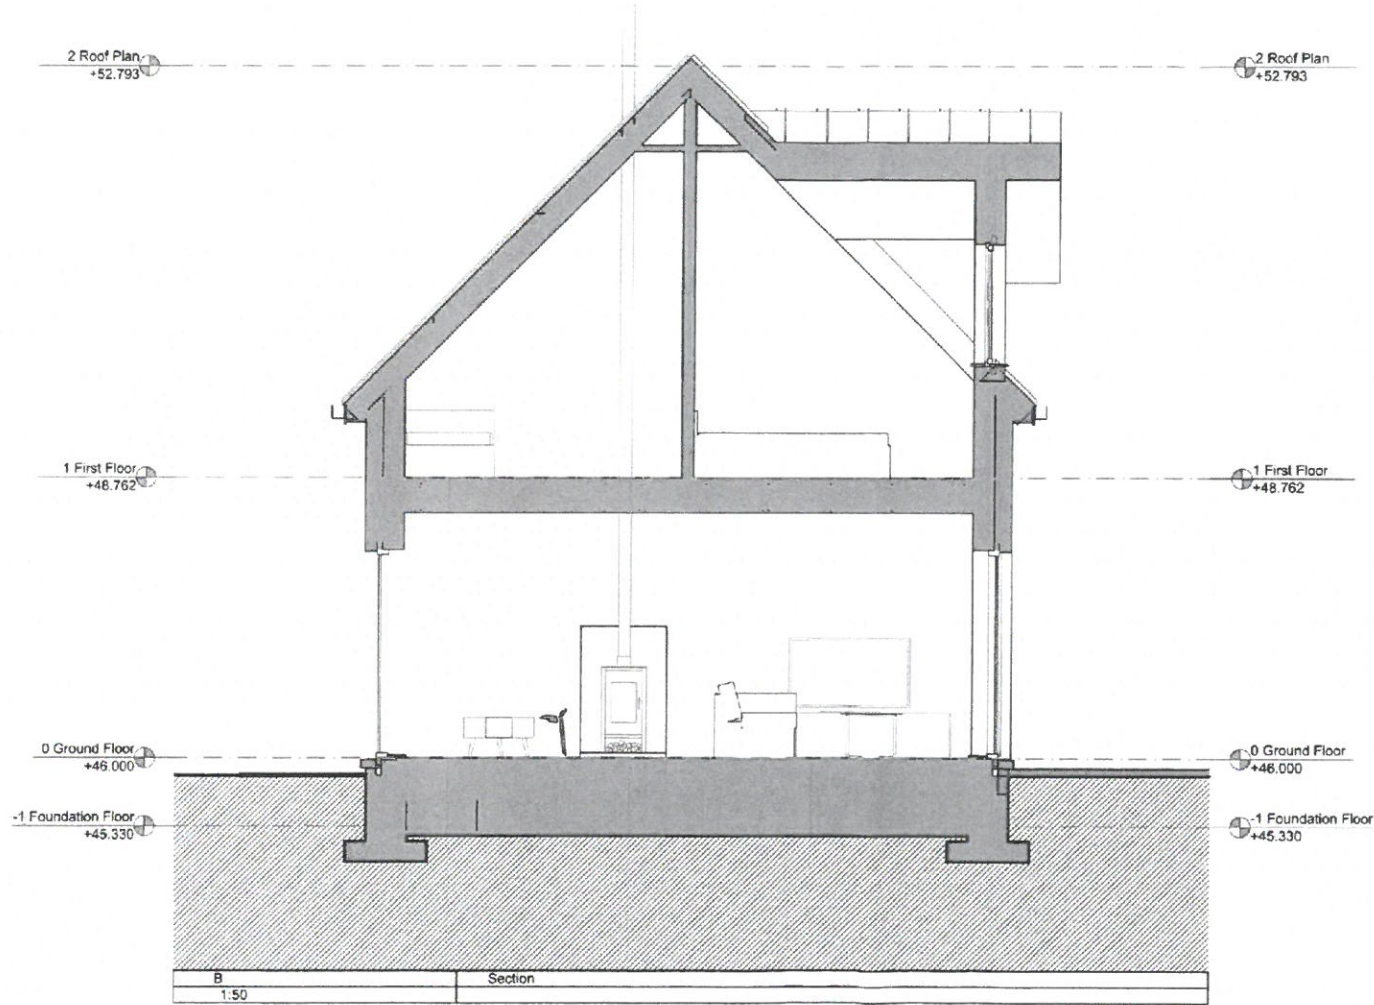

**NOTES**  
 Copyright ARCHITECO 2018  
 Do not scale construction dimensions from this drawing. All dimensions are to be verified prior to construction.

Do not take details from 1 to 50 plans & sections. Refer to detail maker.

**Revision History**

Revision	Date	Description	Modified by

Project  
 Mr & Mrs Kennedy  
 A | 4 Caber House  
 Melrose  
 Linhill

Drawing Name  
**Section**

Drawing Status  
**Planning**

Modified by  
 A.C.G

Date  
 12/12/2018

Checked by  
 C.L.P.

Drawing Scale  
**1:50**

Drawing Number  
**1427-02-08**



**Notes**  
 Copyright ARCHITECO 2018  
 Do not scale construction dimensions from this drawing. All dimensions are to be verified prior to construction.

Do not take details from 1 to 50 plans & sections. Refer to detail markers.

**Revision History**

Revision	Date	Description	Modified by

**Project**  
 Mr & Mrs Kennedy  
 A | 4 Caber House  
 Melrose  
 Linhill

**Drawing Name**  
 Visibility Sight Lines

**Drawing Status**  
 Planning

**Modified by**  
 D.W.H

**Date**  
 12/12/2018

**Checked by**  
 C.L.P.

**Drawing Scale**  
 1:1250

**Drawing Number**  
 1427-02-19

**ARCHITECO**  
 SUSTAINABLE DESIGN & LOW ENERGY BUILDING SPECIALISTS