

Scottish Borders Council
Town And Country
Planning (Scotland) Act
1997

REFUSED

subject to the
requirements of the
associated Decision
Notice

17.09.18

Notes

Copyright ARCHITECO 2017
Do not scale construction dimensions from this drawing. All dimensions are to be verified prior to construction.

Do not take details from 1 to 50 plans & sections. Refer to detail markers.

Revision History

Revision	Date	Description	Modified by
1427-02-02-A	14/06/2018 14:41	House position amended	A.C.G.

Project

Mr & Mrs Kennedy
A | 4 Caber House
Melrose
Linthill

Drawing Name

Location Plan As Proposed

Drawing Status

Planning

Modified by
A.C.G.

Date
28/06/2018

Checked by
C.L.P.

Drawing Scale

1:1000, 1:2500

Drawing Number

1427-02-02 A

ARCHITECO


SUSTAINABLE DESIGN & LOW ENERGY BUILDING SPECIALISTS

43 Argyll Street, Dunoon PA23 7HG
Info@architeco.co.uk 01369 701 998 www.architeco.co.uk



18/00956/FUL

17.09.18

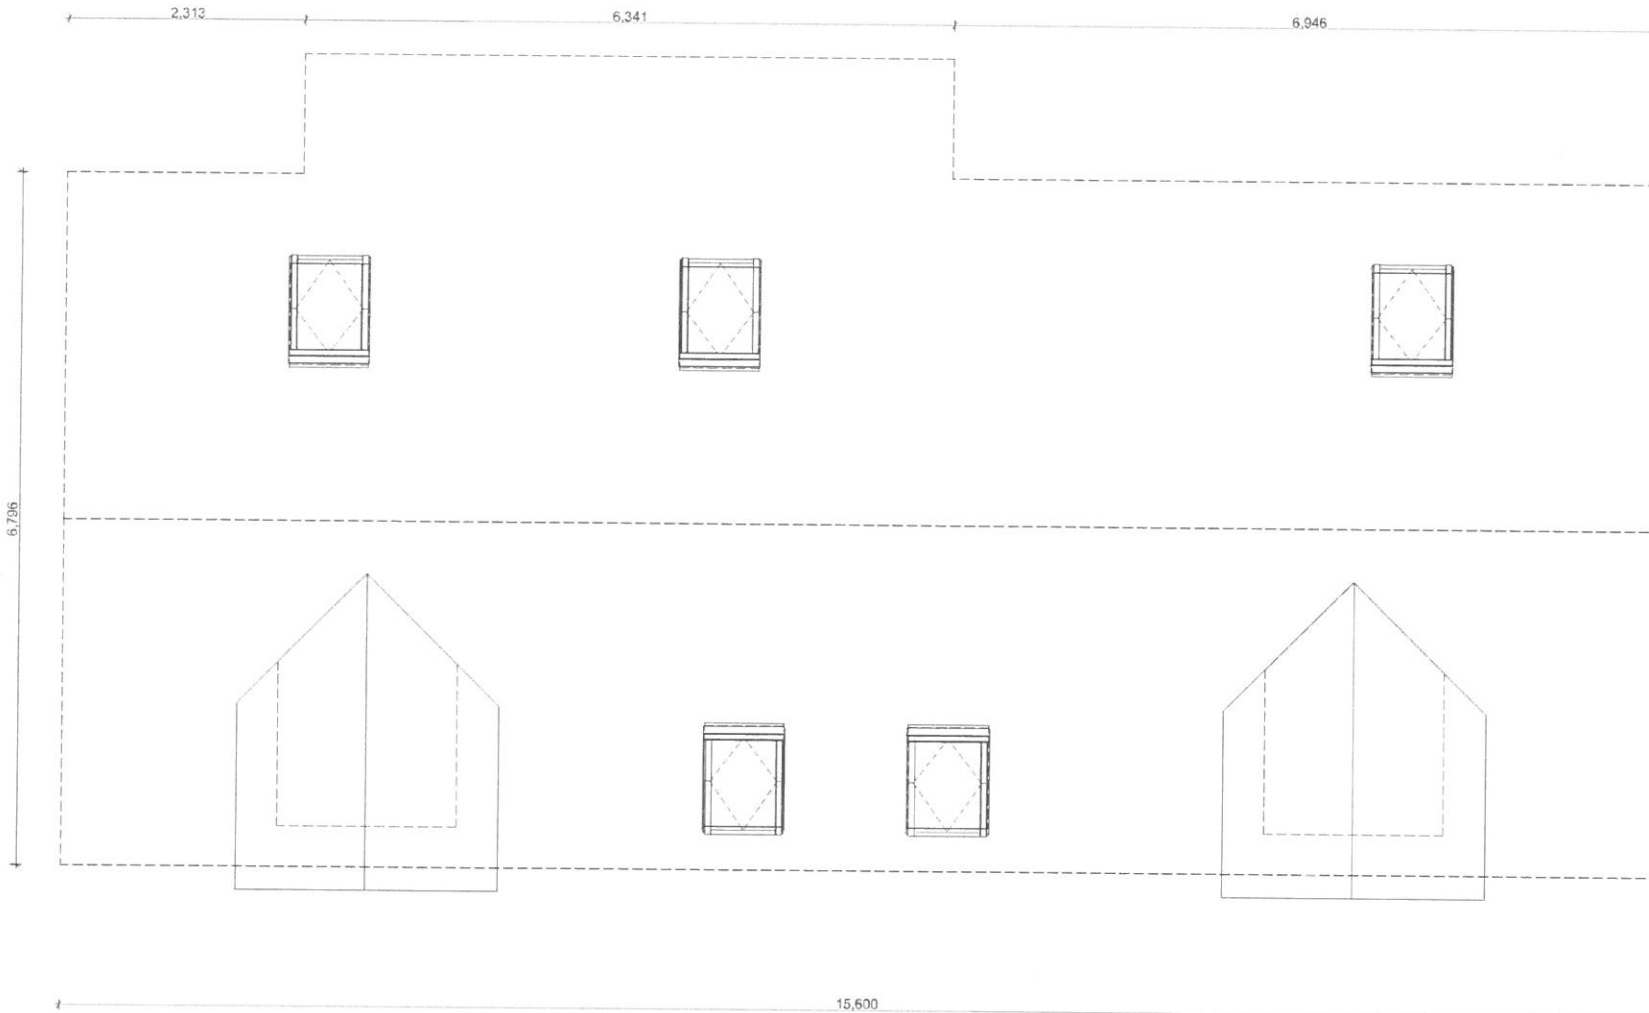

Scottish Borders Council
Town And Country
Planning (Scotland) Act
1997

REFUSED

subject to the
requirements of the
associated Decision
Notice

Notes

Copyright ARCHITECO 2018
Do not scale construction dimensions from this drawing. All
dimensions are to be verified prior to construction.

Do not take details from 1 to 50 plans & sections. Refer to
detail markers.

Revision History

Revision	Date	Description	Modified By

Project
Mr & Mrs Kennedy
A | 4 Caber House
Melrose
Linthill

Drawing Name
Roof Plan

Drawing Status
Planning

Modified by
A.C.G. Date
28/06/2018

Checked by
C.L.P.

Drawing Scale
1:50


Drawing Number
1427-02-06

ARCHITECO
SUSTAINABLE DESIGN & LOW ENERGY BUILDING SPECIALISTS
43 Argyll Street, Dunoon PA23 7HG
Info@architeco.co.uk 01369 701 999 www.architeco.co.uk

2	Roof Plan
1:50	



18/00956/FUL

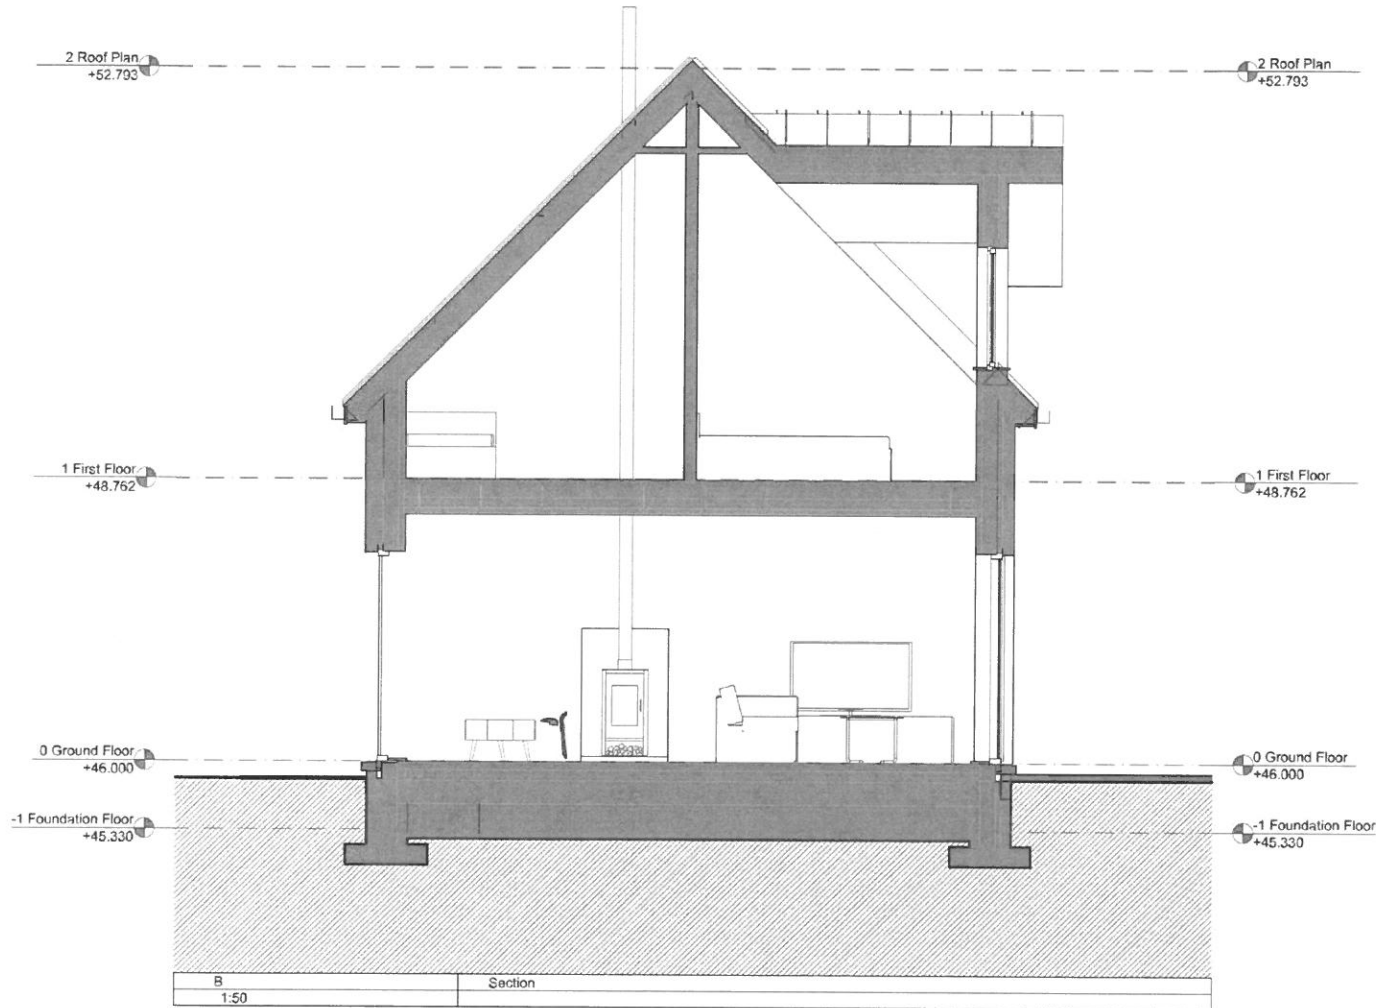

17.09.18

Scottish Borders Council
Town And Country
Planning (Scotland) Act
1997

REFUSED

subject to the
requirements of the
associated Decision
Notice

Notes

Copyright ARCHITECO 2018
Do not scale construction dimensions from this drawing. All
dimensions are to be verified prior to construction.

Do not take details from 1 to 50 plans & sections. Refer to
detail markers.

Revision History

Revision	Date	Description	Modified by

Project

Mr & Mrs Kennedy
A | 4 Caber House
Melrose
Linthill

Drawing Name

Section

Drawing Status

Planning

Modified by
A.C.G

Date
16/07/2018

Checked by
C.L.P.

Drawing Scale

1:50

Drawing Number

1427-02-08


ARCHITECO

SUSTAINABLE DESIGN & LOW ENERGY BUILDING SPECIALISTS

43 Argyll Street, Dunoon PA23 7HG
info@architeco.co.uk 01369 701 998 www.architeco.co.uk

18/00956/FUL

17.09.18

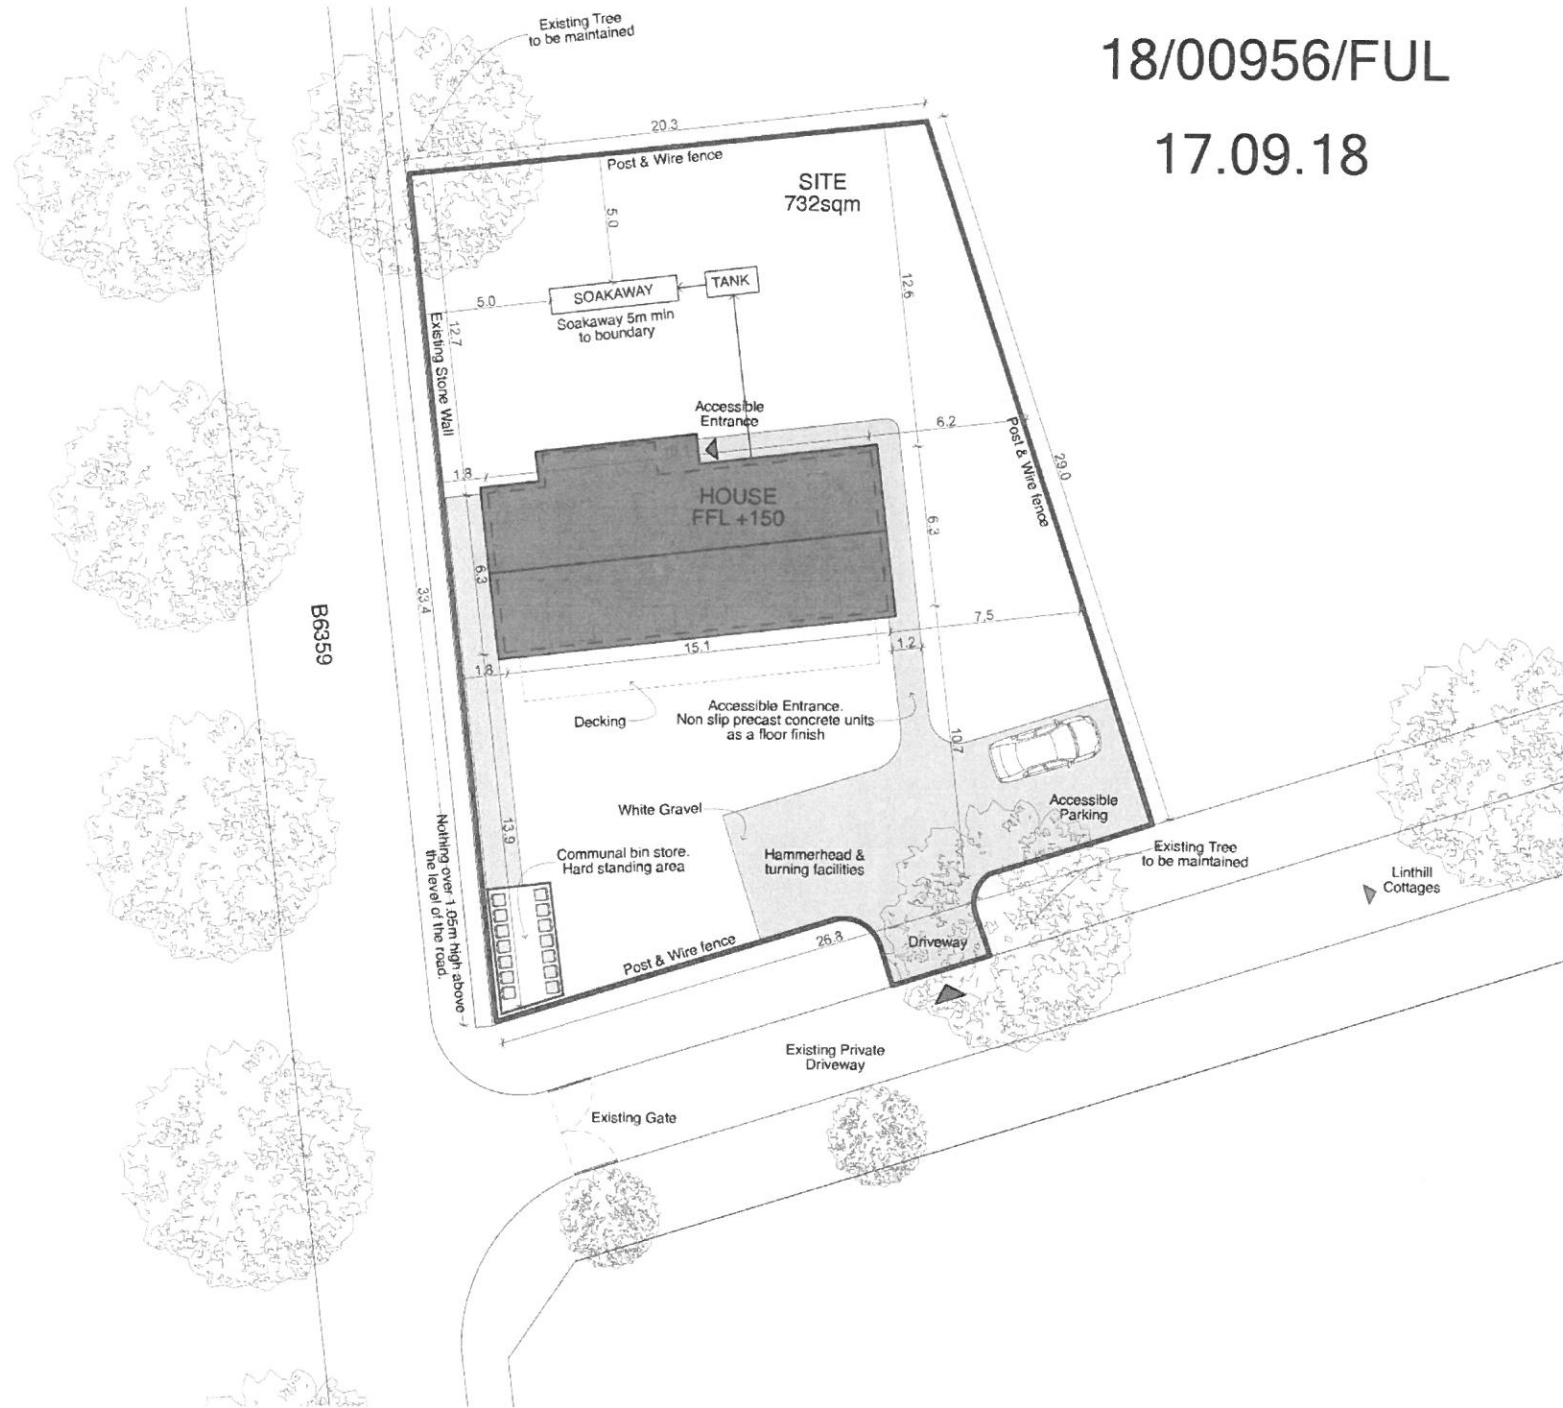

Scottish Borders Council
Town And Country
Planning (Scotland) Act
1997

REFUSED
subject to the
requirements of the
associated Decision
Notice

Notes
Copyright ARCHITECO 2017
Do not scale construction dimensions from this drawing. All
dimensions are to be verified prior to construction.

Do not take details from 1 to 50 plans & sections. Refer to
detail markers.

Revision History

Revision	Date	Description	Modified by

Project
Mr & Mrs Kennedy
A | 4 Caber House
Melrose
Linthill

Drawing Name
Site Plan As Proposed

Drawing Status
Planning

Modified by
A.C.G

Date
16/07/2018


Checked by
C.L.P.

Drawing Scale
1:200



Drawing Number
1427-02-03

ARCHITECO
SUSTAINABLE DESIGN & LOW ENERGY BUILDING SPECIALISTS

43 Argyll Street, Dunoon PA23 7HG
Info@architeco.co.uk 01369 701 998 www.architeco.co.uk

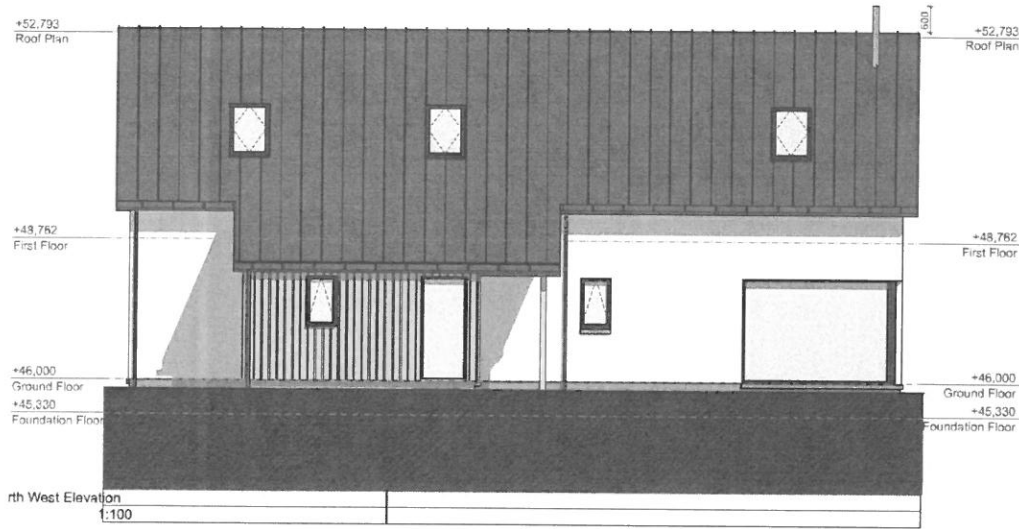

18/00956/FUL
17.09.18

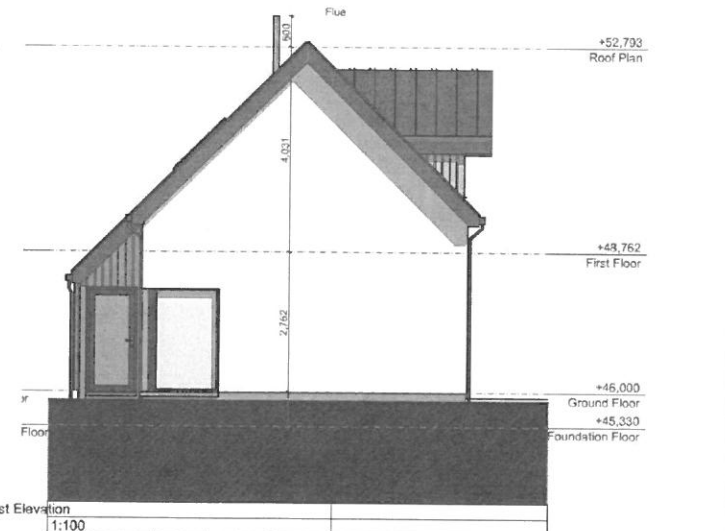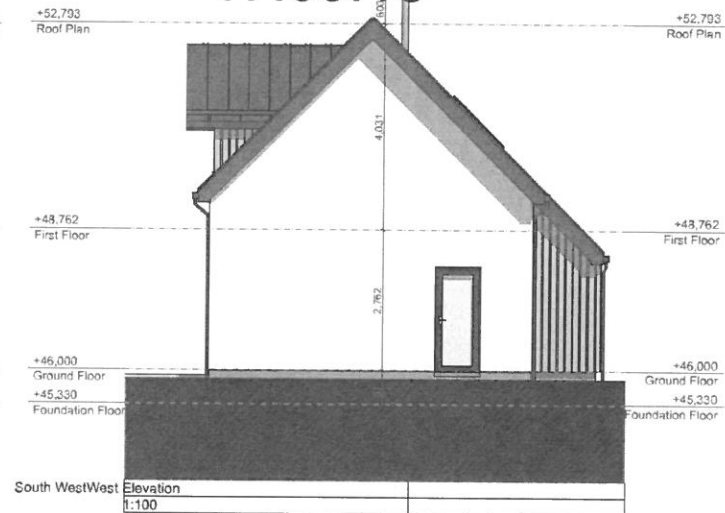

Scottish Borders Council
Town And Country
Planning (Scotland) Act
1997

REFUSED
subject to the
requirements of the
associated Decision
Notice

Notes
Copyright ARCHITECO 2018
Do not scale construction dimensions from this drawing. All
dimensions are to be verified prior to construction.

Do not take details from 1 to 50 plans & sections. Refer to
detail markers.

Revision History

Revision	Date	Description	Modified by

Project
Mr & Mrs Kennedy
A | 4 Caber House
Melrose
Linthill

Drawing Name
Elevations

Drawing Status
Planning

Modified by
A.C.G. **Date**
29/06/2018

Checked by
C.L.P.

Drawing Scale
1:100

Drawing Number
1427-02-07

ARCHITECO
SUSTAINABLE DESIGN & LOW ENERGY BUILDING SPECIALISTS
43 Argyll Street, Dunoon PA23 7HG
info@architeco.co.uk 01369 701 998 www.architeco.co.uk



18/00956/FUL

17.09.18



Scottish Borders Council
Town And Country
Planning (Scotland) Act
1997

REFUSED

subject to the
requirements of the
associated Decision
Notice

Notes

Copyright ARCHITECO 2018
Do not scale construction dimensions from this drawing. All
dimensions are to be verified prior to construction.

Do not take details from 1 to 50 plans & sections. Refer to
detail marks.

Revision History

Revision	Date	Description	Modified By

Project

Mr & Mrs Kennedy
A | 4 Caber House
Melrose
Linthill

Drawing Name
First Floor

Drawing Status
Planning

Modified by
A.C.G Date
29/06/2018

Checked by
C.L.P.


Drawing Scale
1:50

Drawing Number
1427-02-05

ARCHITECO

SUSTAINABLE DESIGN & LOW ENERGY BUILDING SPECIALISTS

43 Argyll Street, Dunoon PA23 7HG
Info@architeco.co.uk 01369 701 998 www.architeco.co.uk

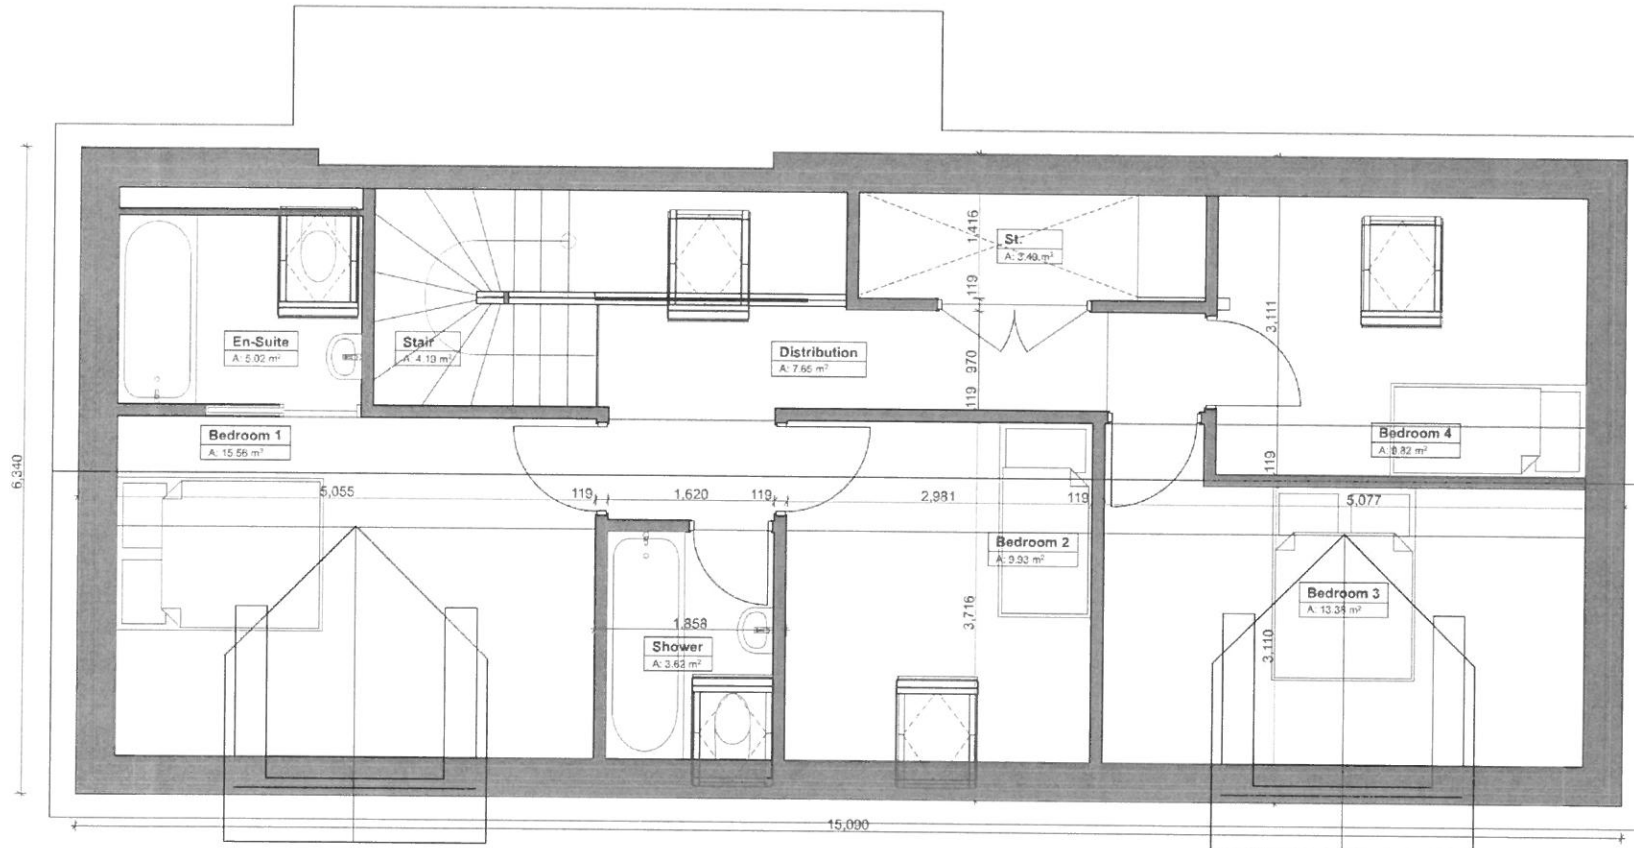


1.	First Floor
1:50	



18/00956/FUL

17.09.18

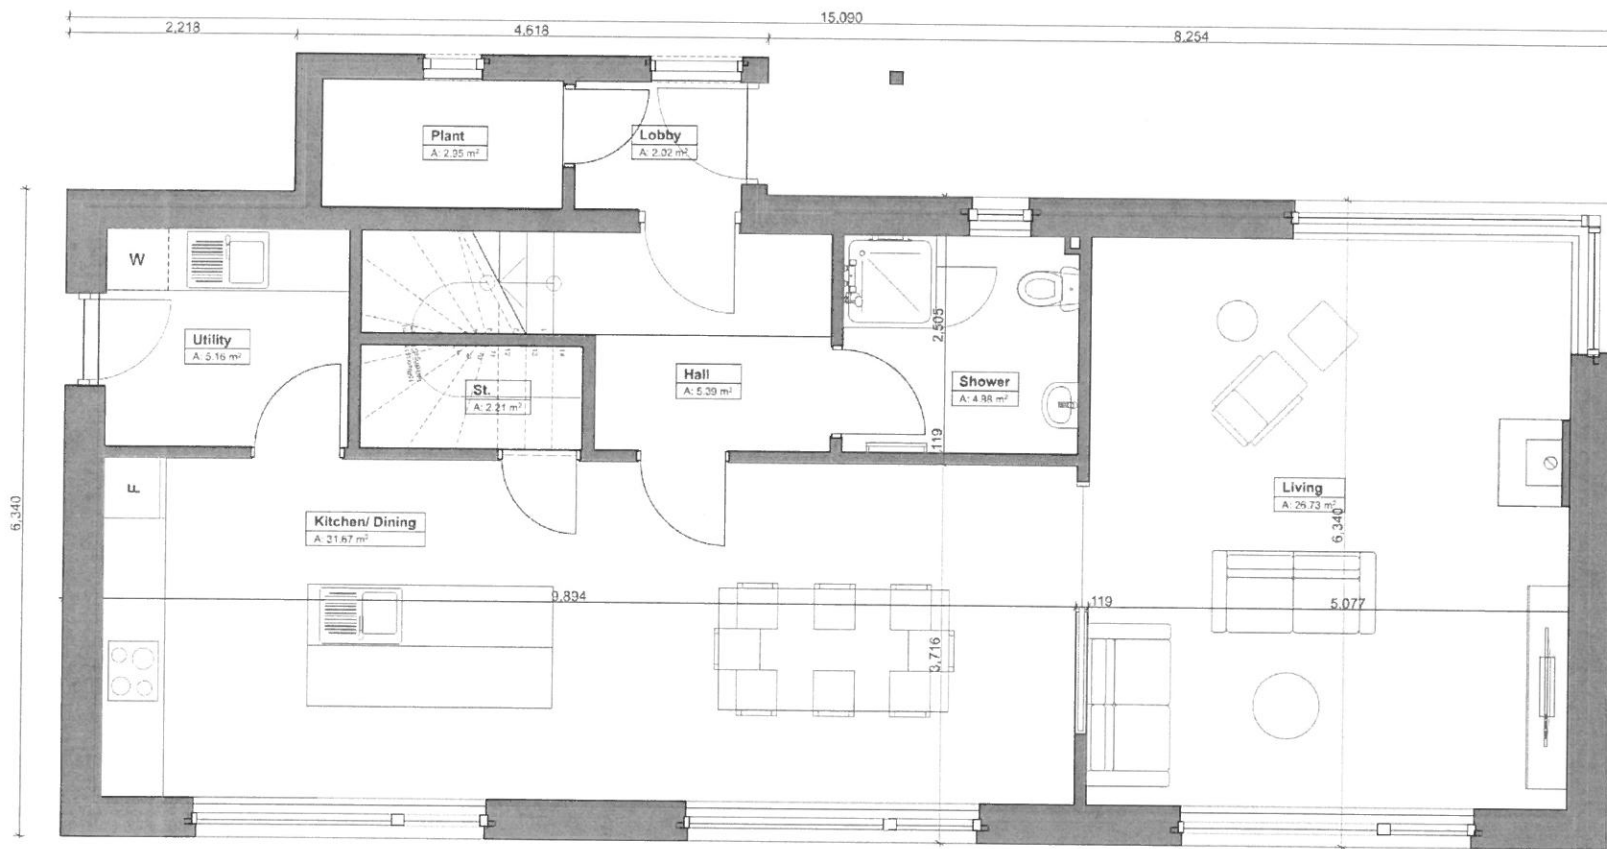

0.	Ground Floor
1:50	



Scottish Borders Council
Town And Country
Planning (Scotland) Act
1997

REFUSED

subject to the
requirements of the
associated Decision
Notice

Notes
Copyright ARCHITECO 2018
Do not scale construction dimensions from this drawing. All
dimensions are to be verified prior to construction.

Do not take details from 1 to 50 plans & sections. Refer to
detail markers.

Revision History

Revision	Date	Description	Modified by

Project
Mr & Mrs Kennedy
A | 4 Caber House
Melrose
Linthill

Drawing Name
Ground Floor

Drawing Status
Planning

Modified by
A.C.G

Date
29/06/2018

Checked by
C.L.P.

Drawing Scale
1:50

Drawing Number
1427-02-04

ARCHITECO
SUSTAINABLE DESIGN & LOW ENERGY BUILDING SPECIALISTS
43 Argyll Street, Dunoon PA20 7HG
info@architeco.co.uk 01369 701 788 www.architeco.co.uk