


18/01671/FUL

07.05.19

Scottish Borders Council
Town And Country
Planning (Scotland) Act
1977

REFUSED

subject to the
requirements of the
associated Decision
Notice

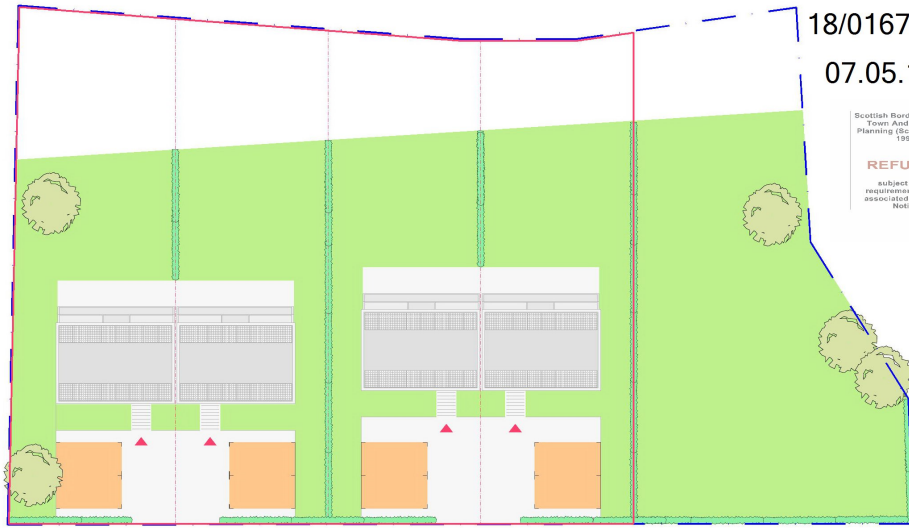

WEENSLAND ROAD



client: Border Low Carbon Developments Ltd
project: Thornwood Reach
Hawick
title: Proposed Site Plan
scale: 1:200 @ A3
date: 2011/2018
drawn: JDP
file: Cameron's/18/01671/FUL/001.dwg
number: 9373.1.01



0 5 10 20 m
SCALE 1:200

camerons