
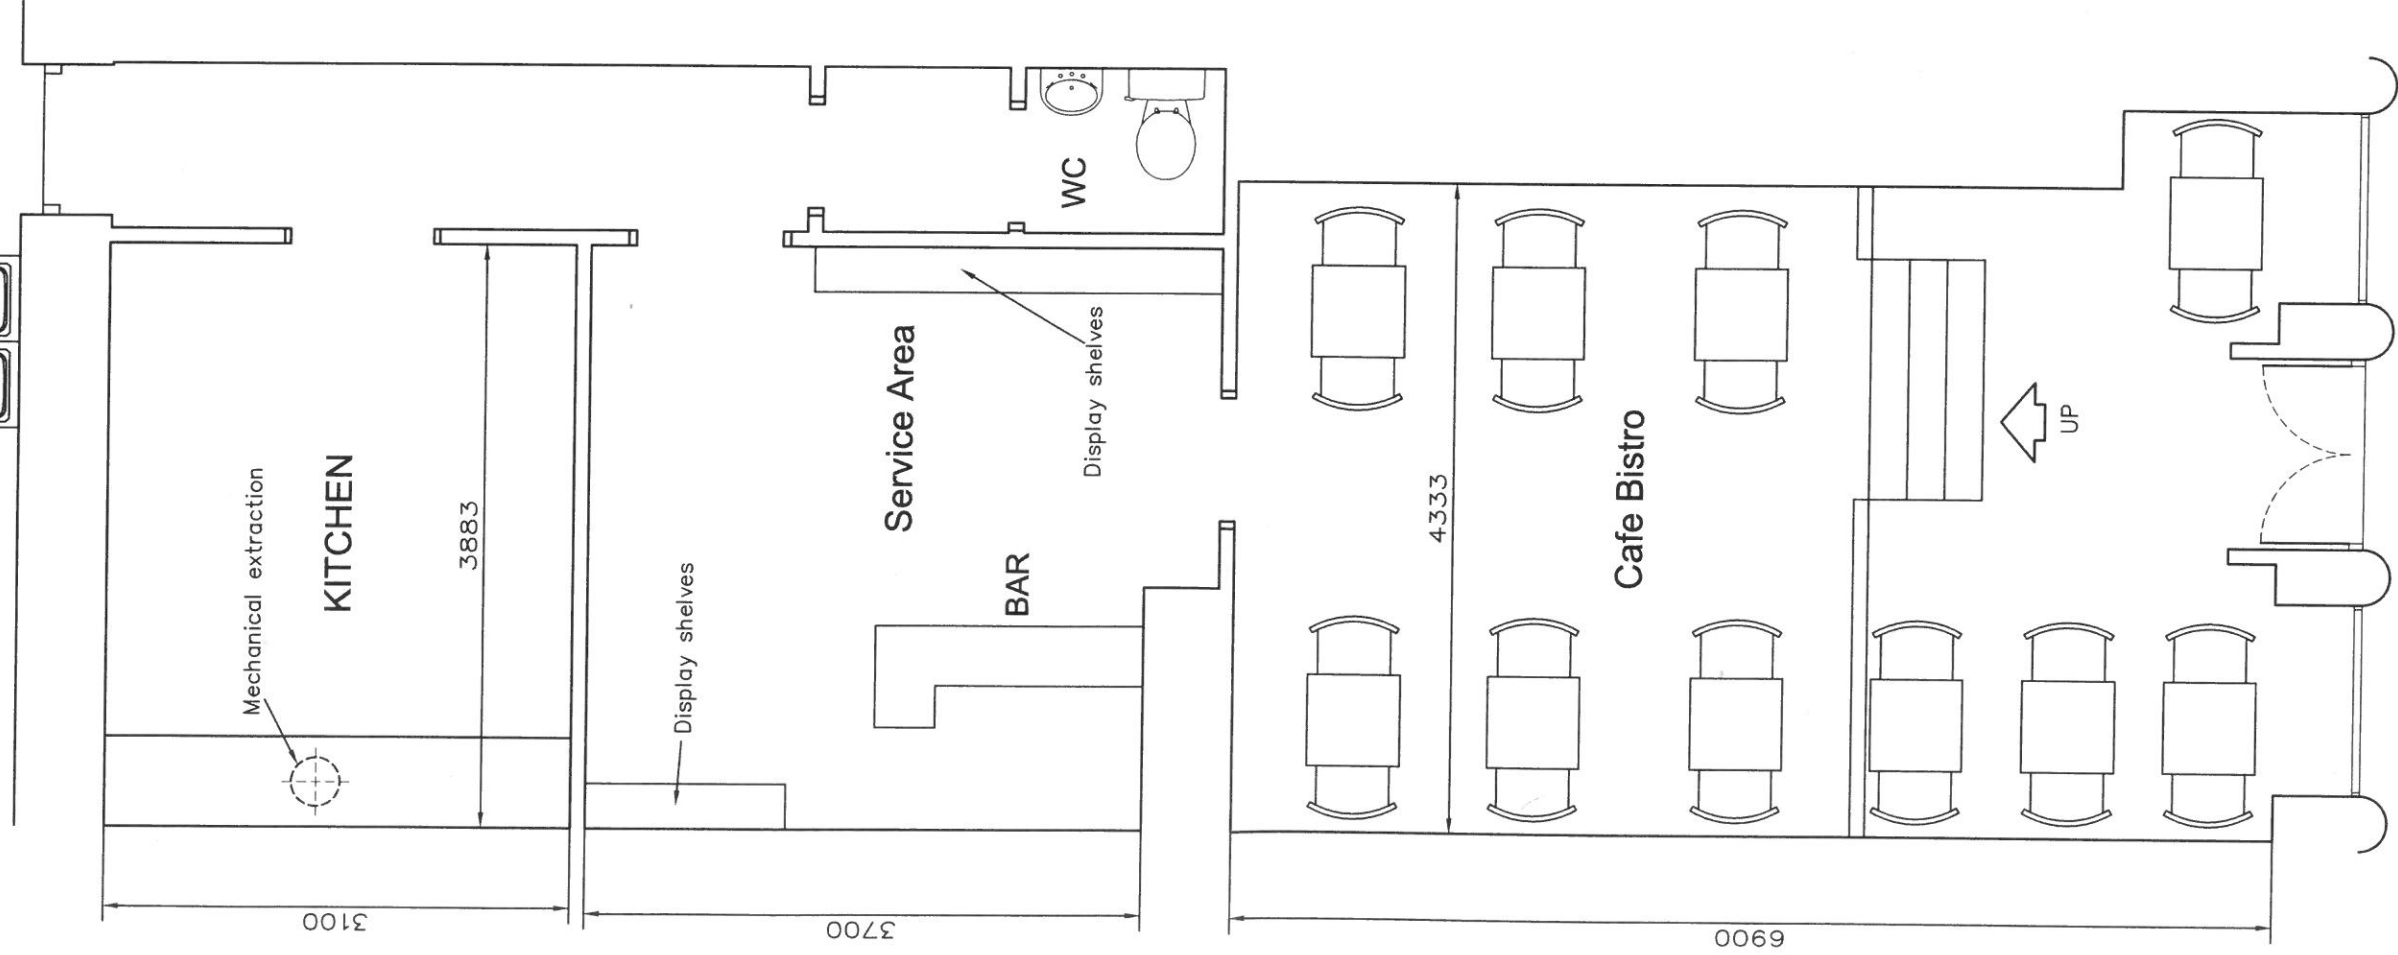


SCALE OF METRES

Refuse containers

 

PROPOSED ALTERATIONS
AT:
40 BRIDGE STREET,
KELSO.

1:50 SCALE GROUND
FLOOR PLAN

Revisions:

- A: Tables and ventilation added
- B: Reduced to A3

Scales:
 1:50@A3

Drawing No
 BR/01

Date:
 JULY 2019

1: 50 SCALE GROUND FLOOR PLAN