




FLOOR SLAB AND DRAINAGE PLAN

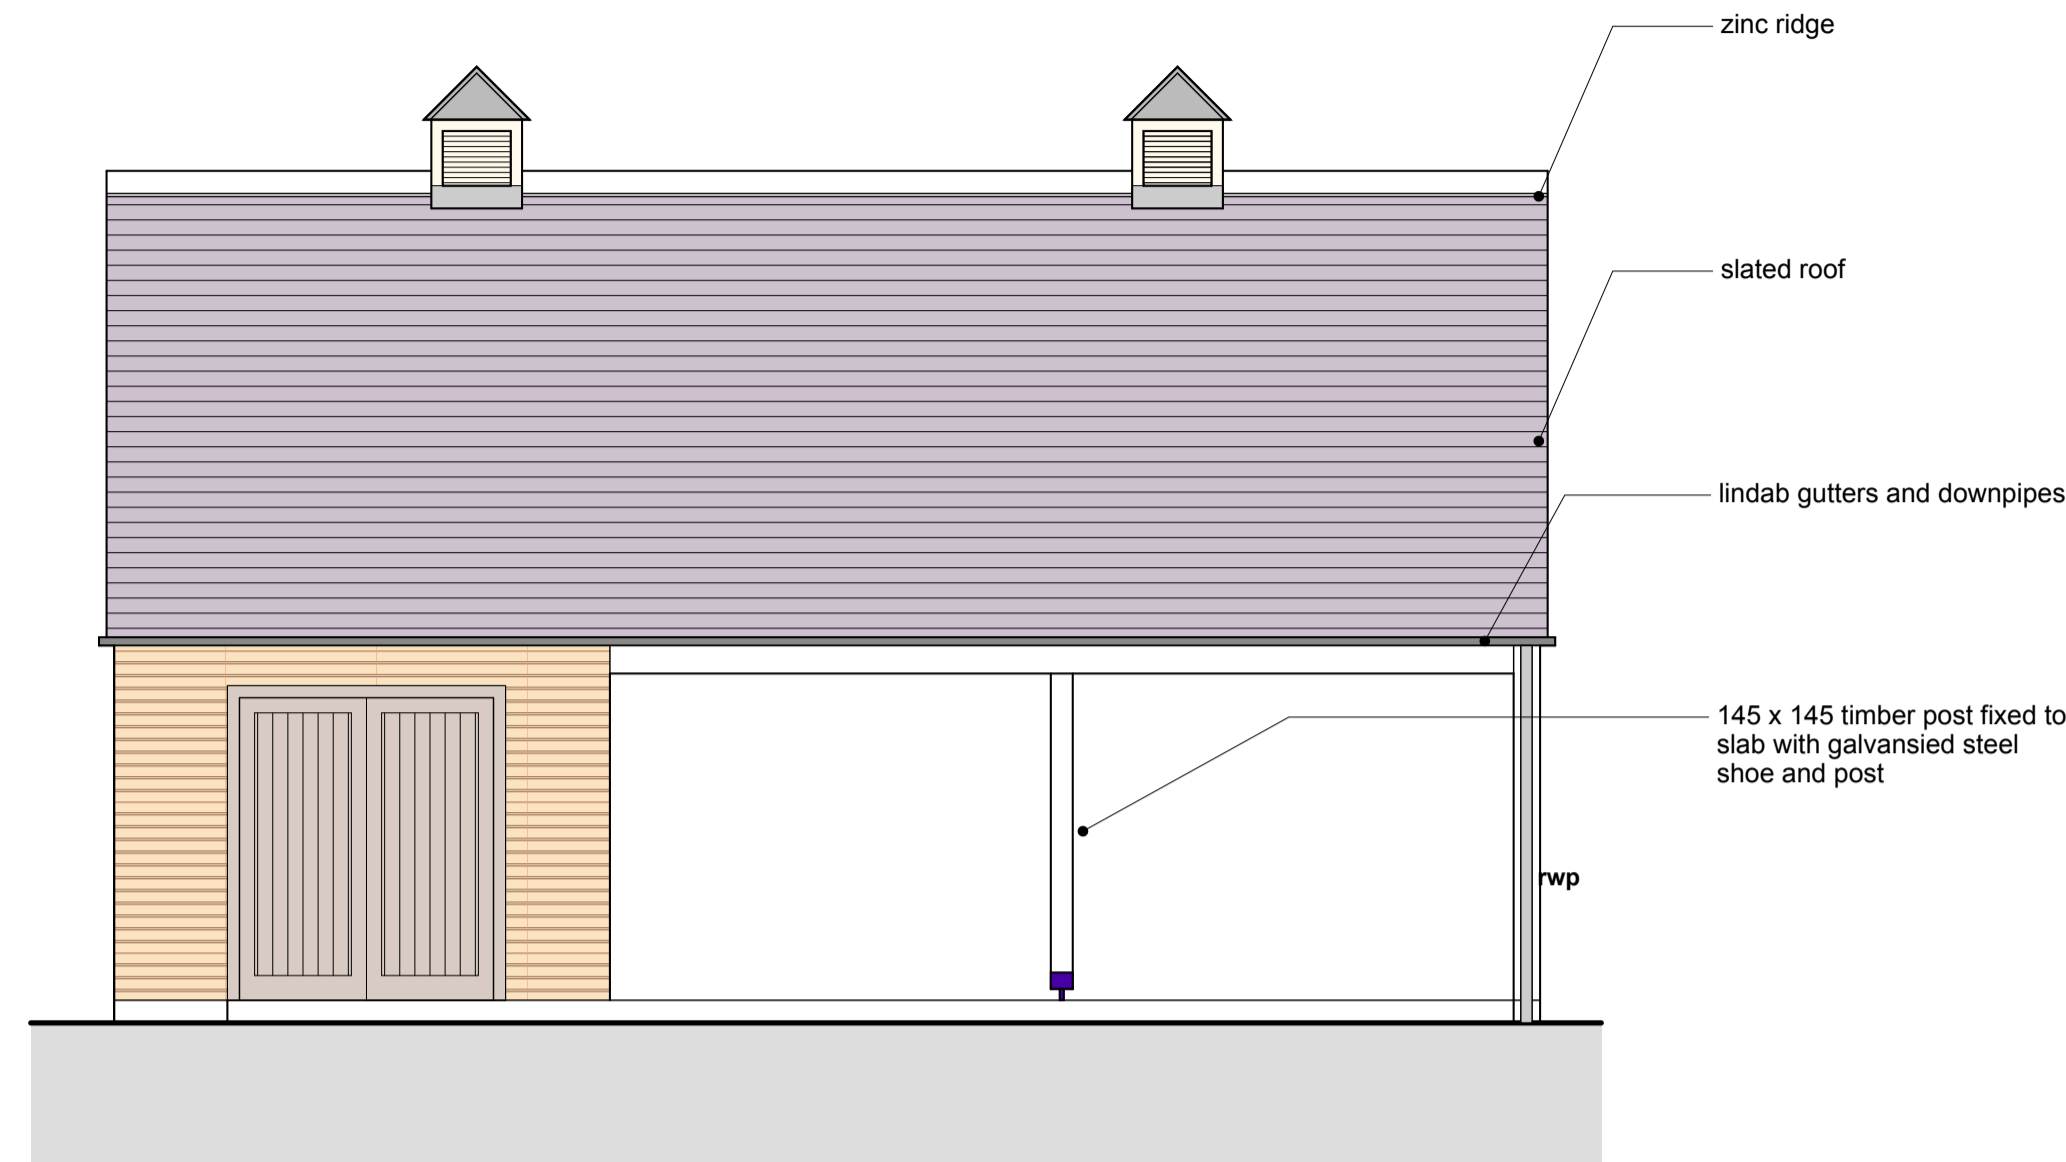


FRONT ELEVATION

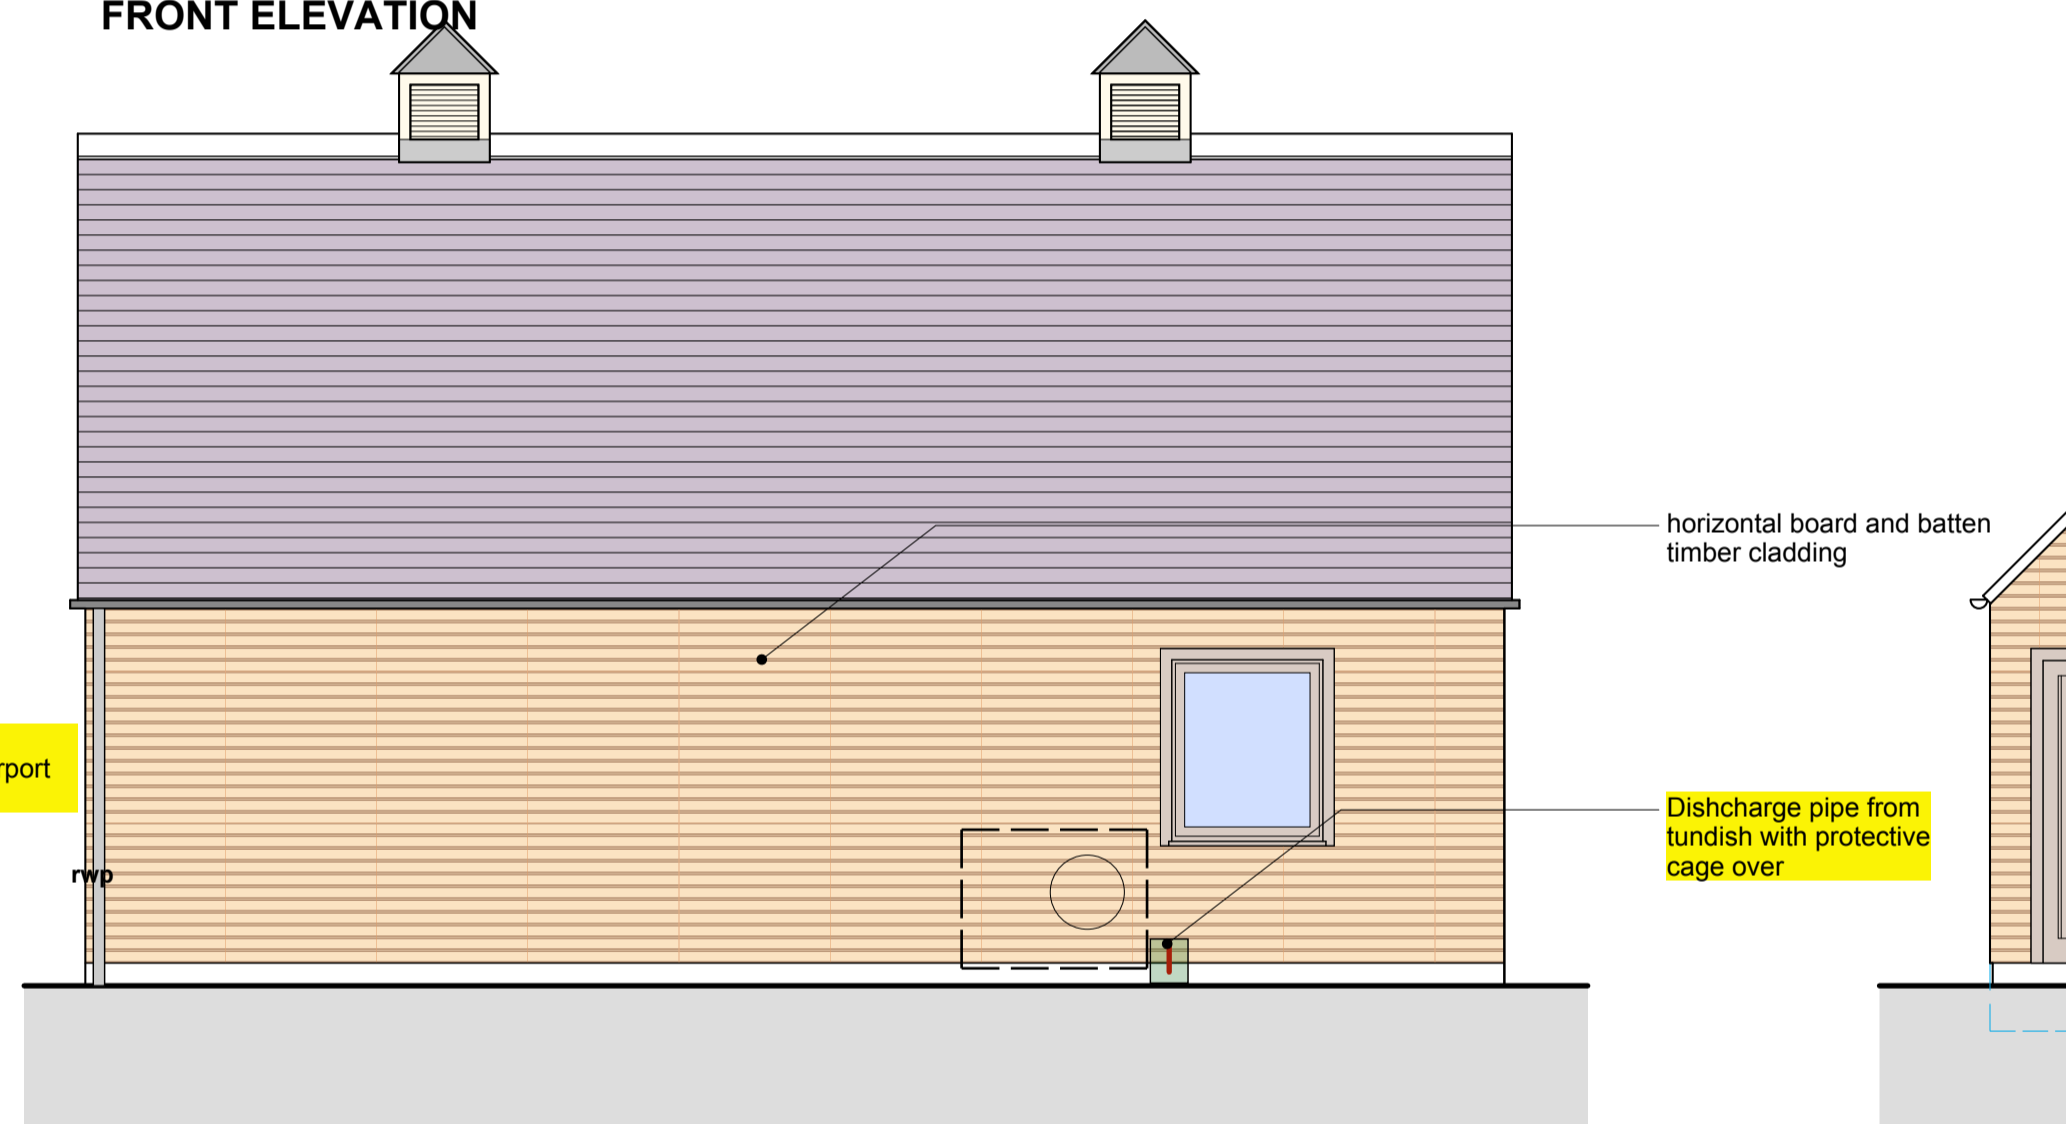


REAR ELEVATION

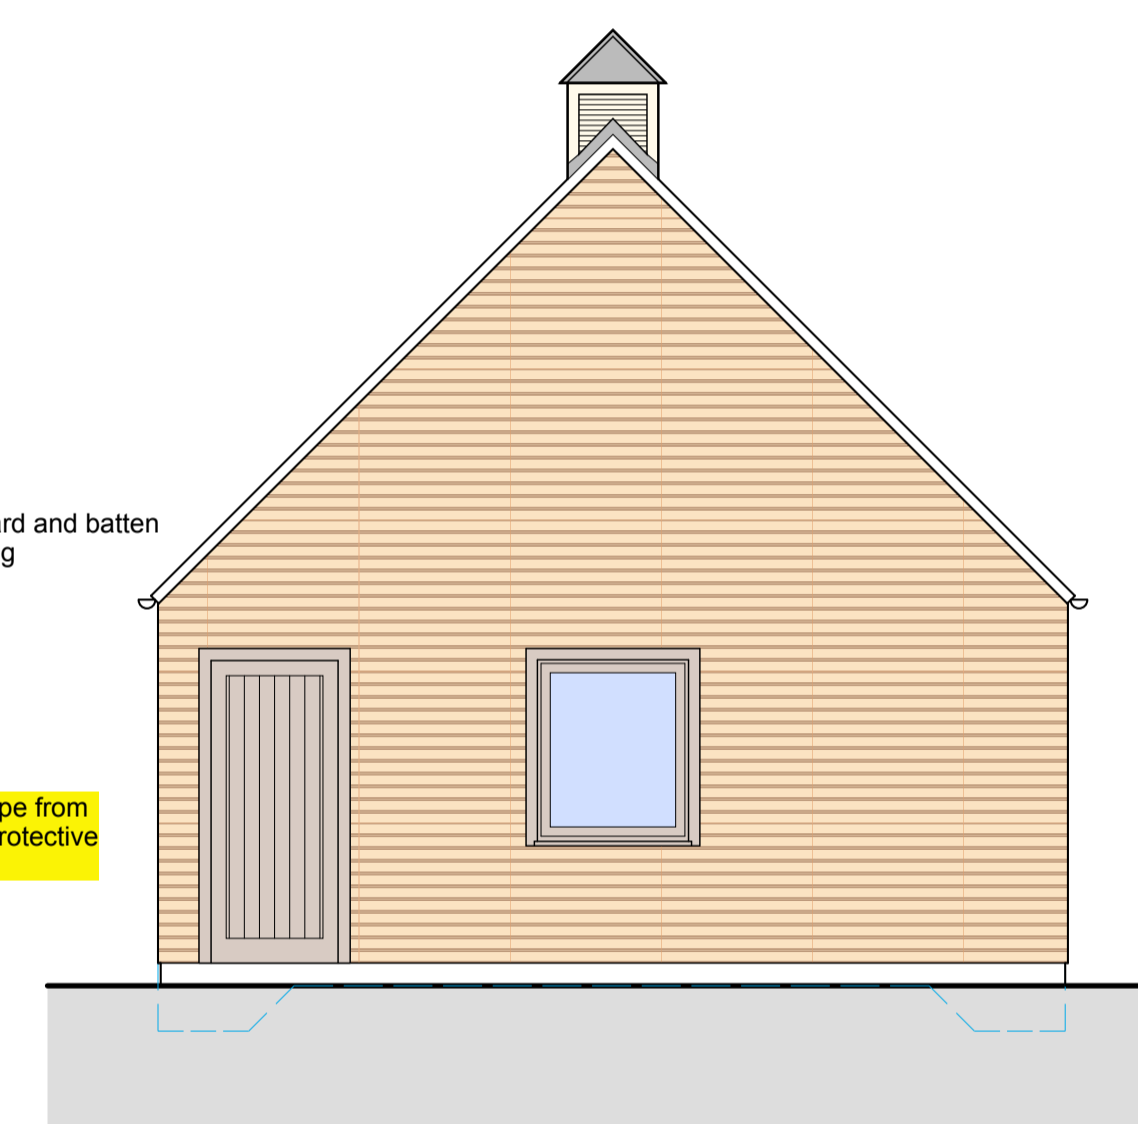


GABLE ELEVATION

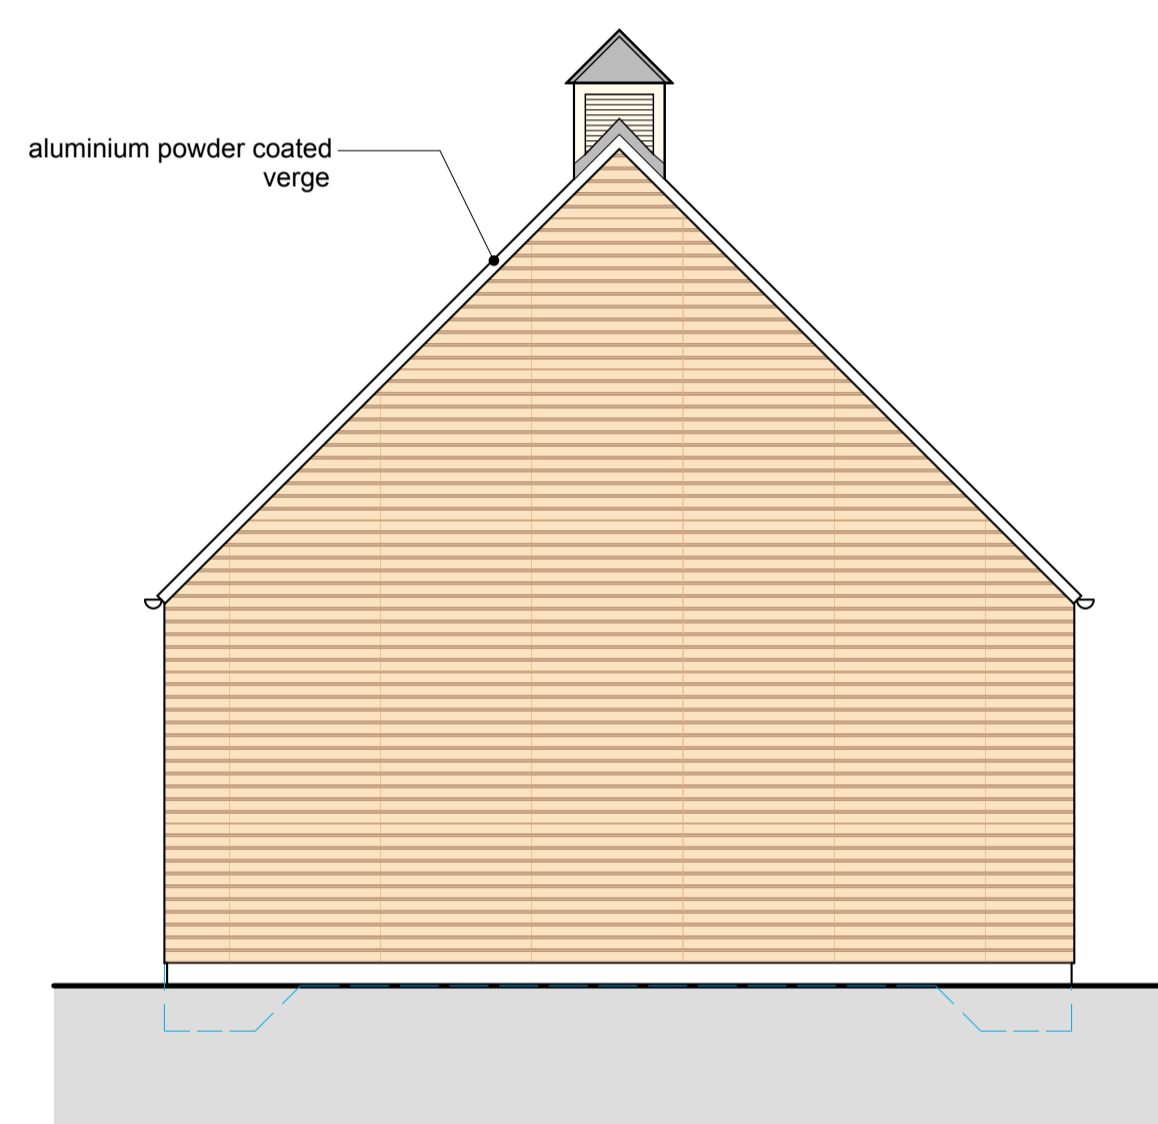

GABLE ELEVATION

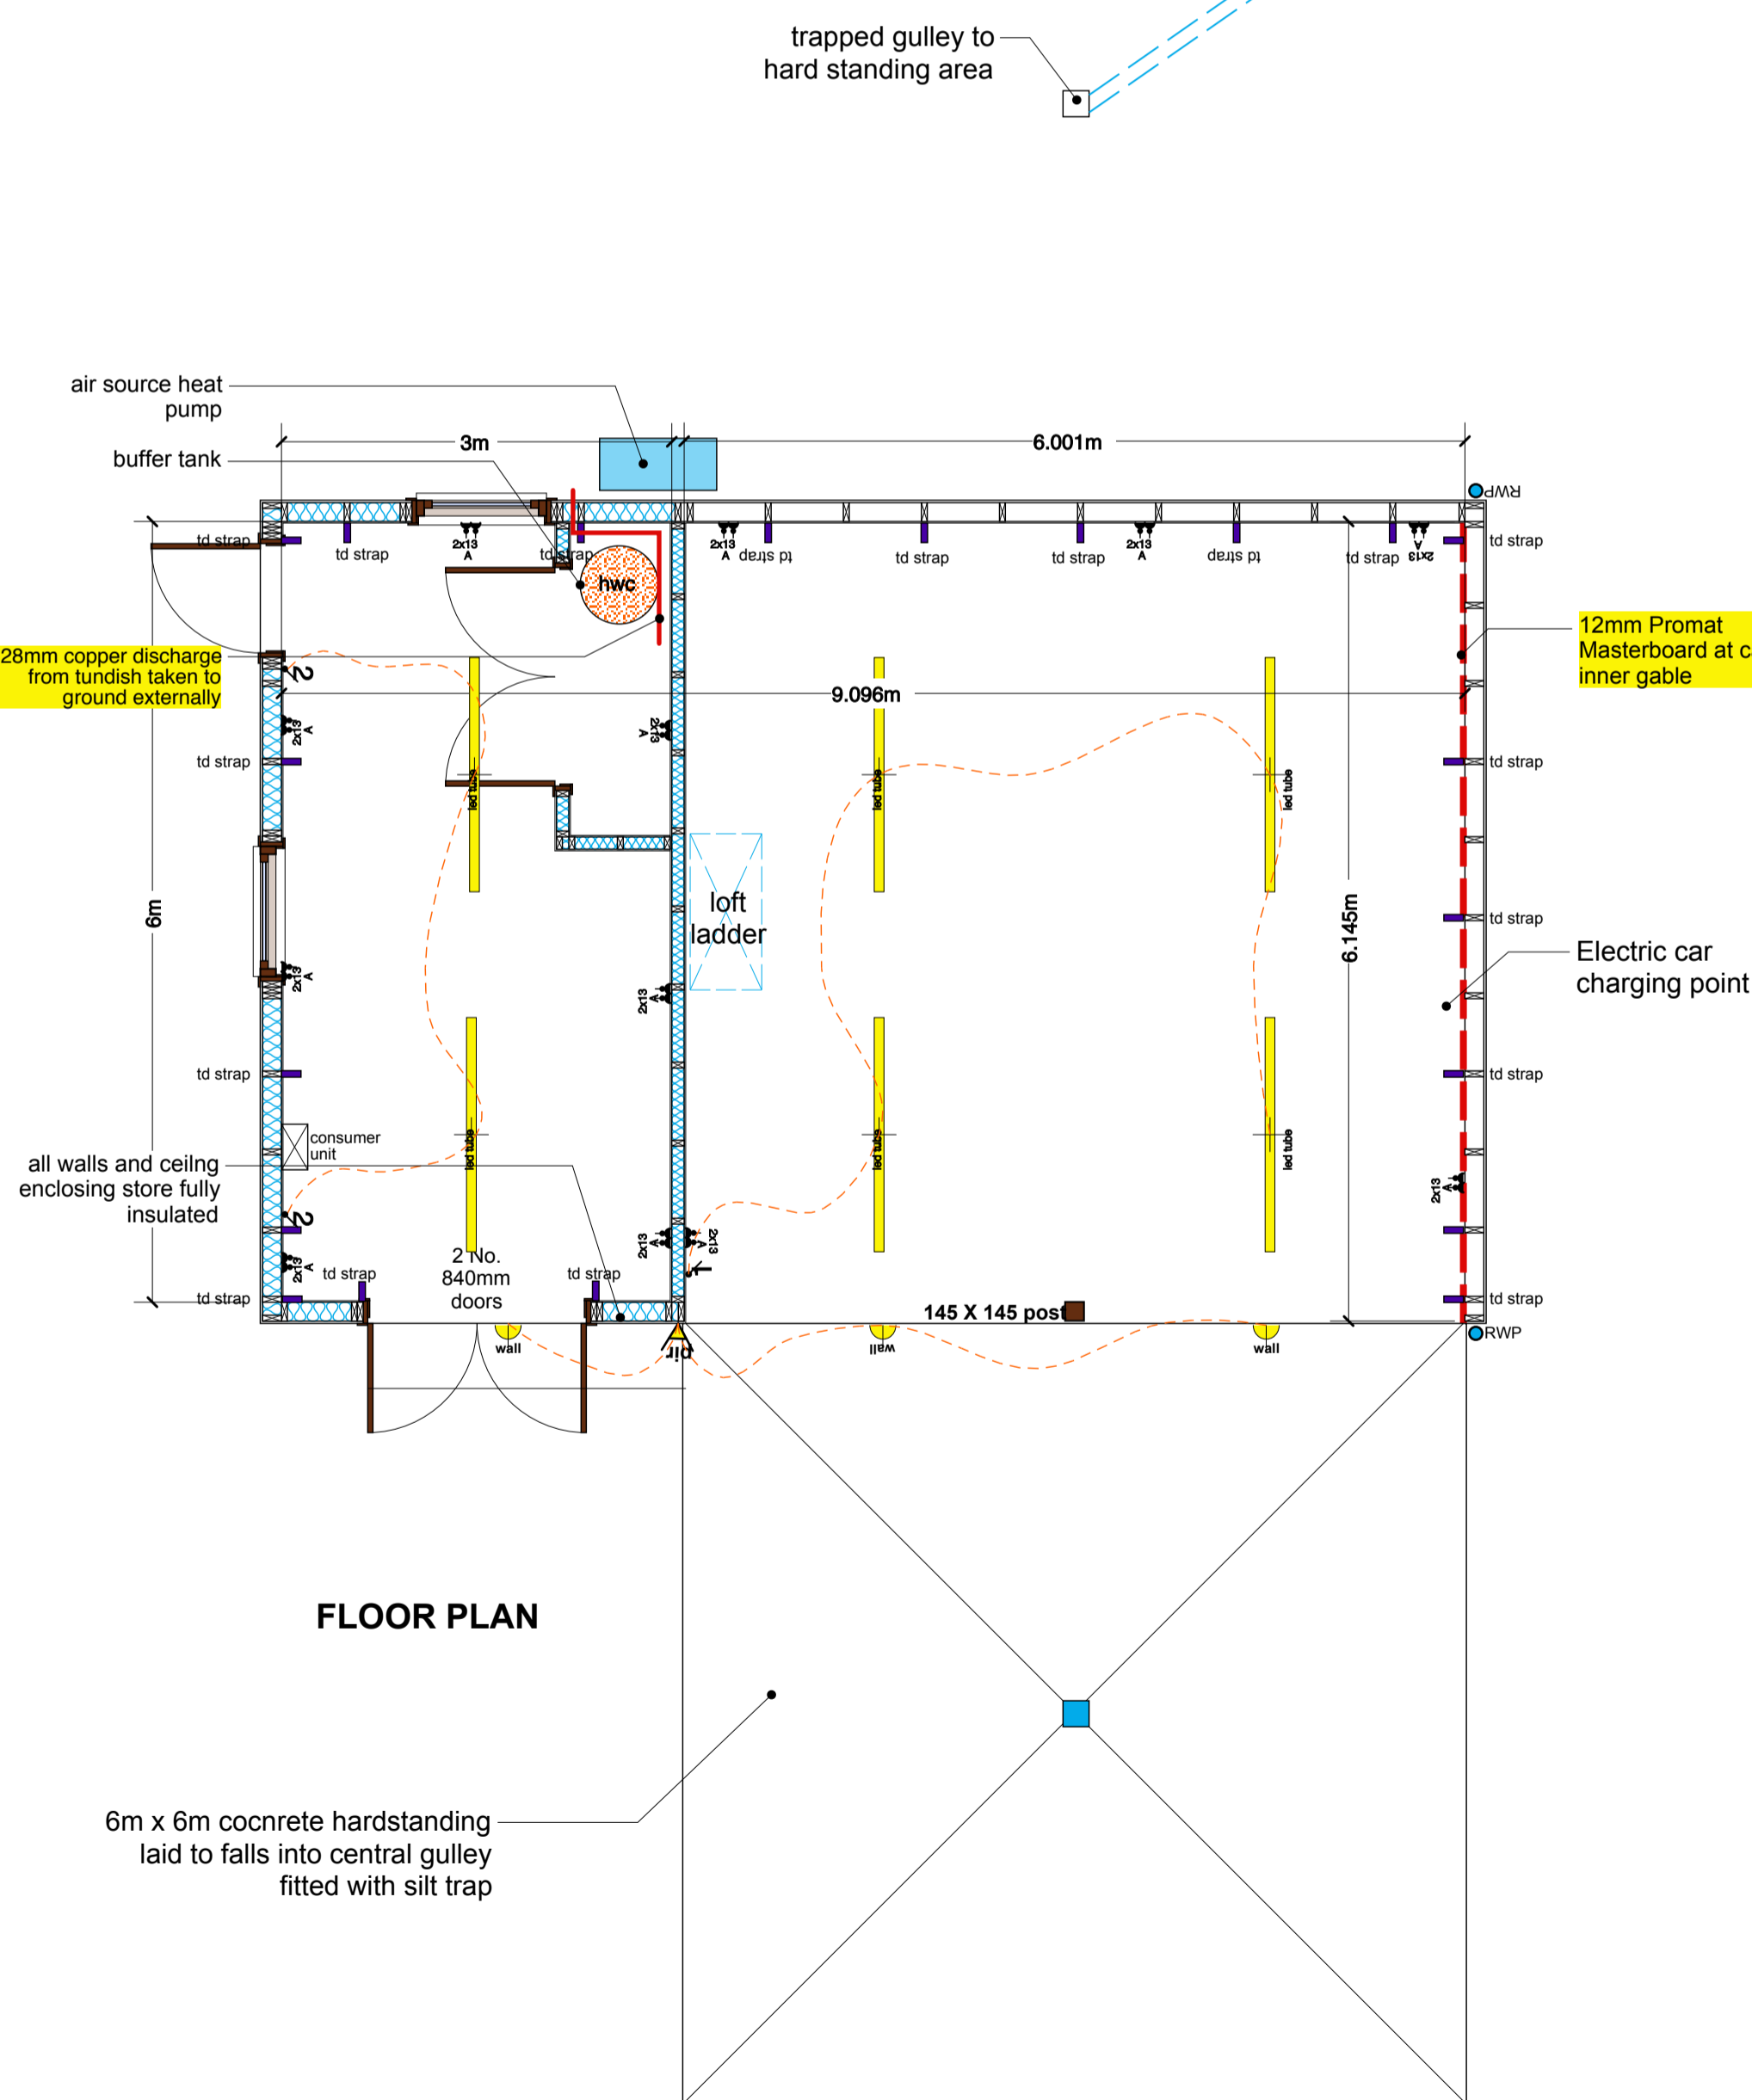

FLOOR PLAN

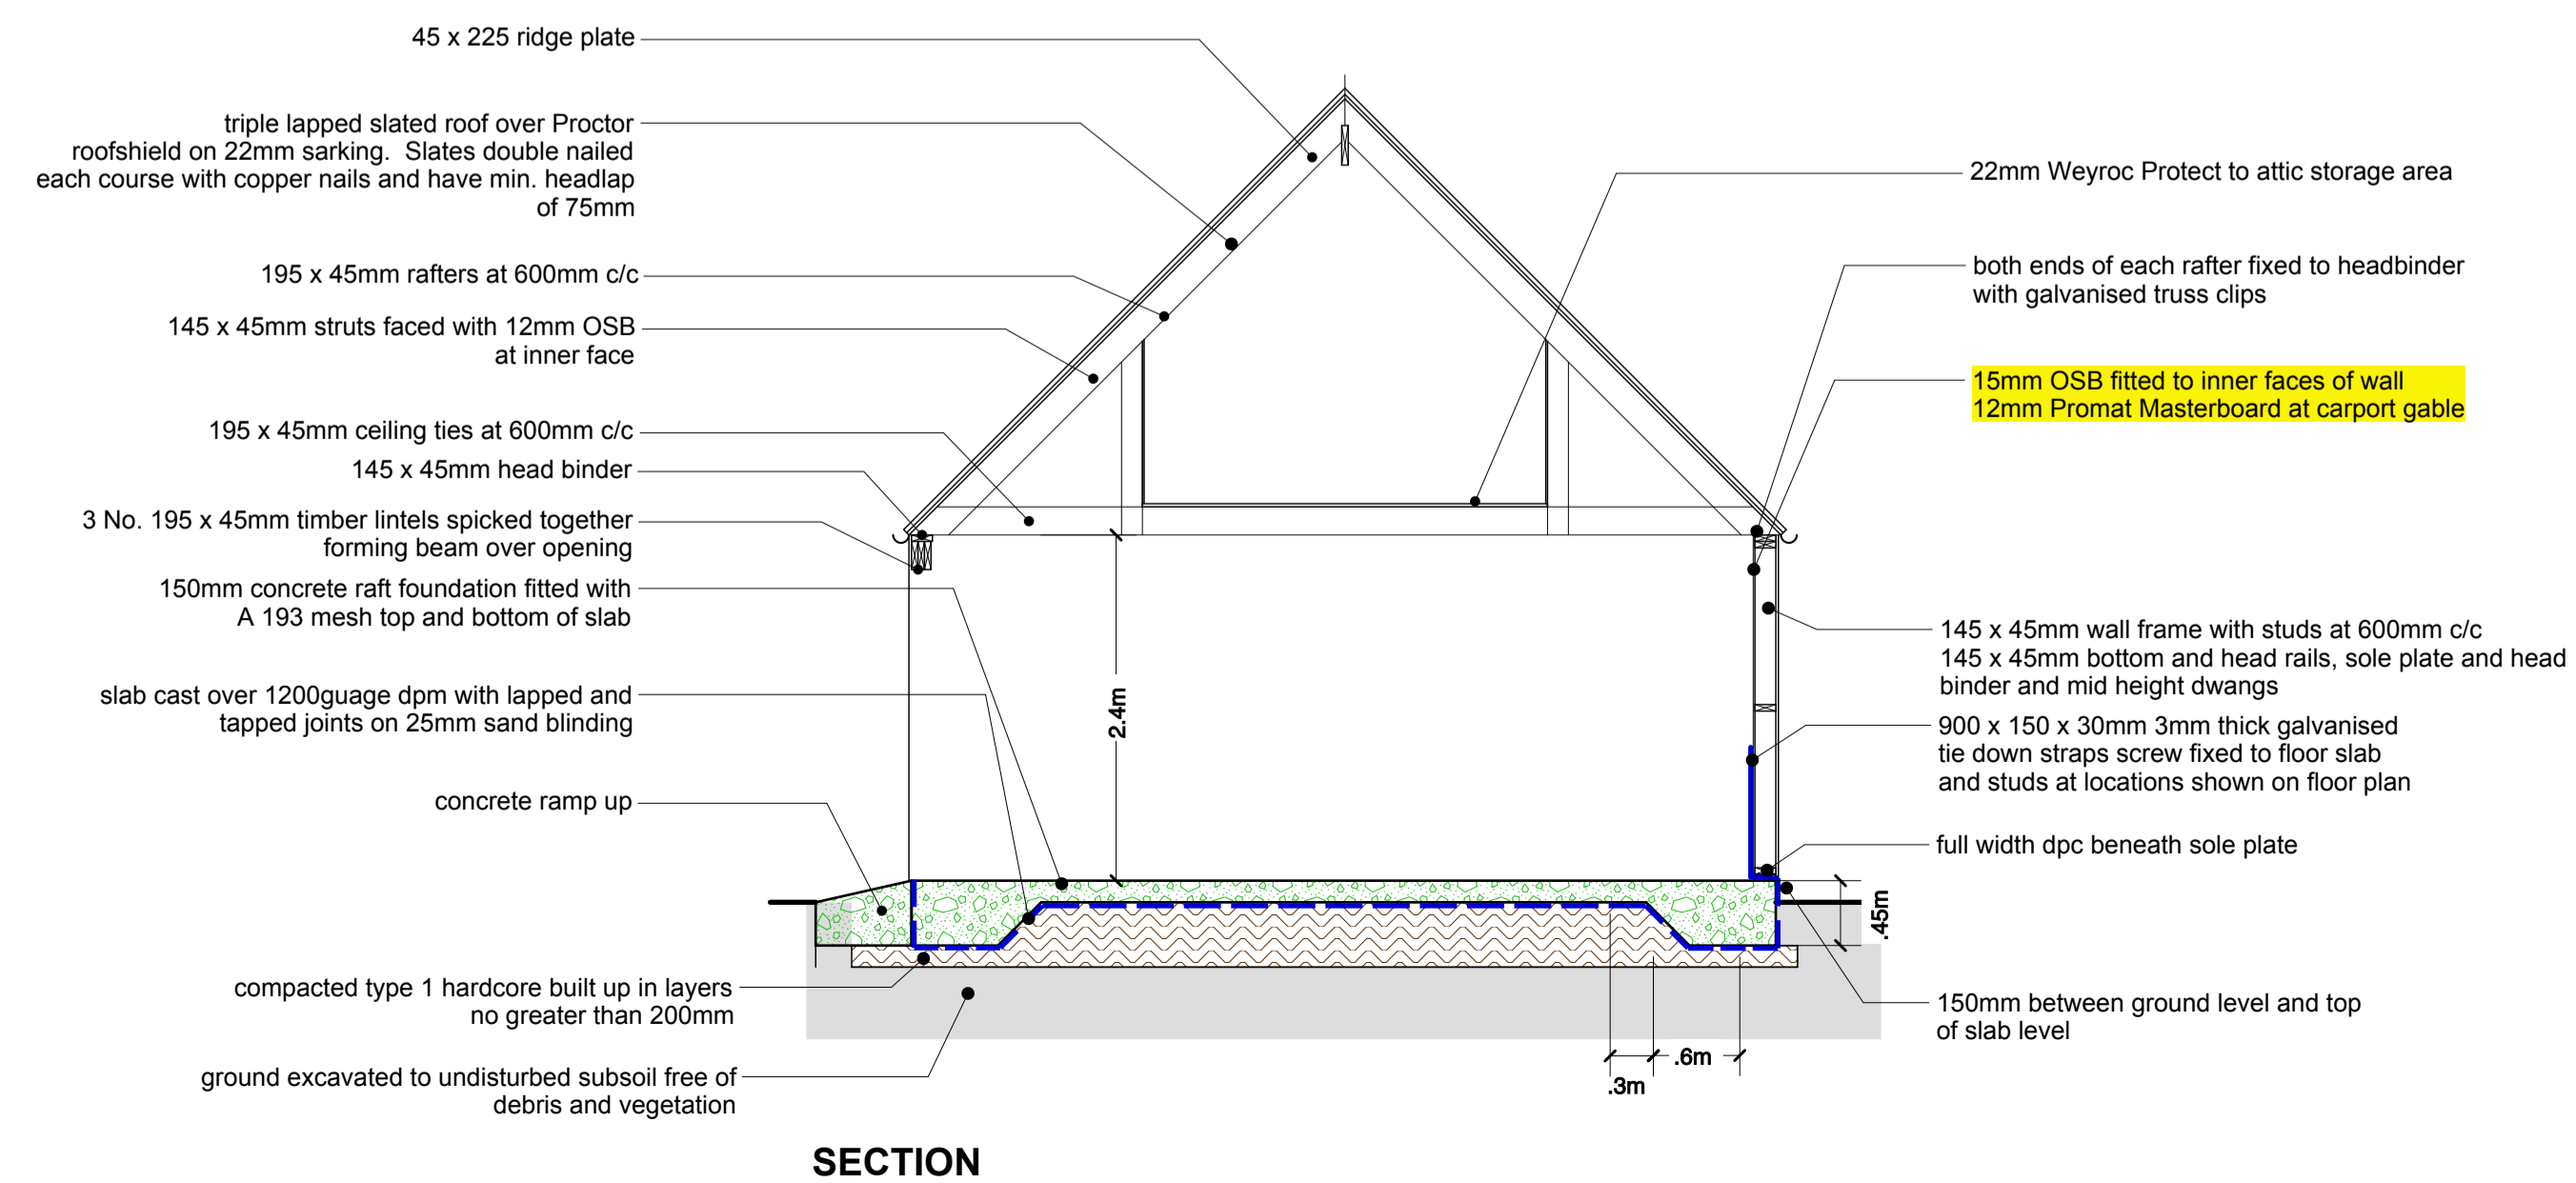

SECTION



Drawing Title: GARAGE DRAWINGS

Job Title: Proposed Conversion of Folly bank, Woodside farm, Yetholm, TD5

Client: Mr Roddy and Mrs Rachel Jackson
 Drawing Number: 812P2-10
 Drawing Scale: 1:50
 Drawing Date: 5 May 2019
 Drawn By: KR
 Amendments: none