

LOCATION PLAN SCALE 1:1250

LAND PART OF BURGESS ACRES WEST OF UPPER LOAN PARK
LAUDER TD2 6TR

PLAN PRODUCED FOR: DR JOHN CROMBIE SMITH

APPLICATION FOR PLANNING IN PRINCIPLE PROPOSED HOUSE

AGENT: MKT Design Drawing Number: MKT / JCS / 001

Scottish Borders Council
Town And Country
Planning (Scotland) Act
1997

REFUSED

subject to the
requirements of the
associated Decision
Notice


18/01766/PPP

24.09.19


Scottish Borders Council
Town And Country
Planning (Scotland) Act
1997

REFUSED

subject to the
requirements of the
associated Decision
Notice

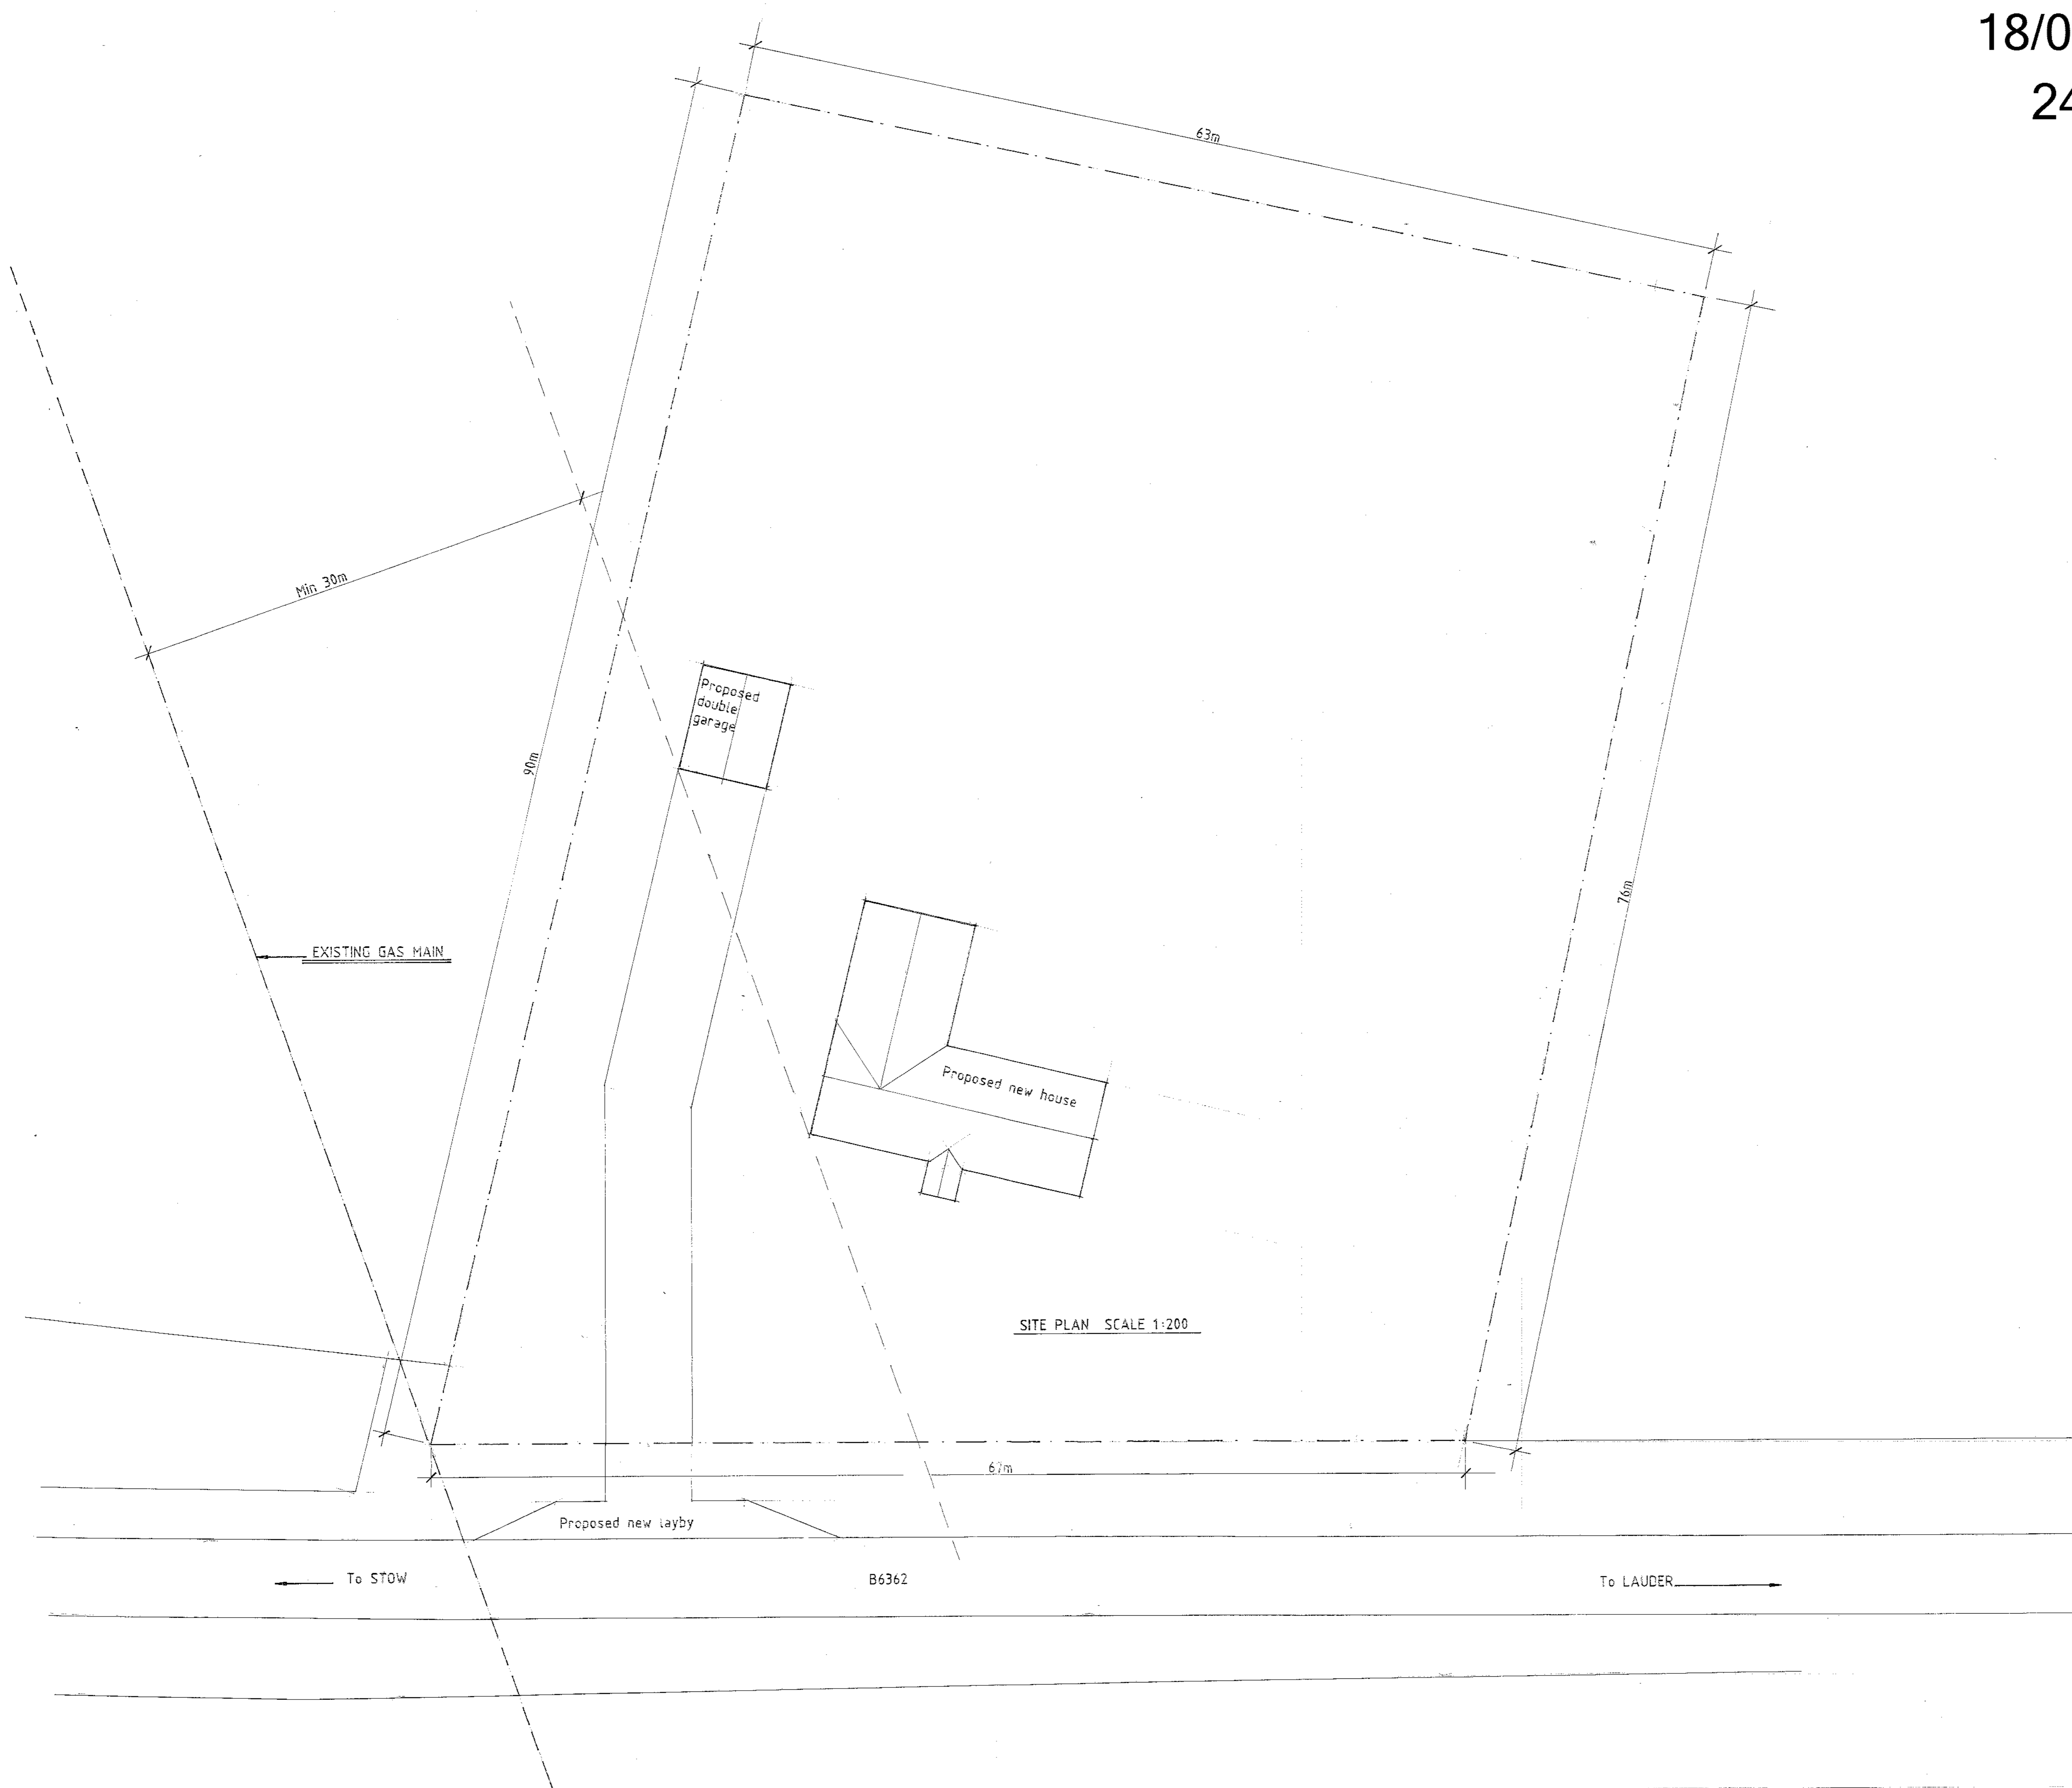

SITE PLAN SCALE 1:200

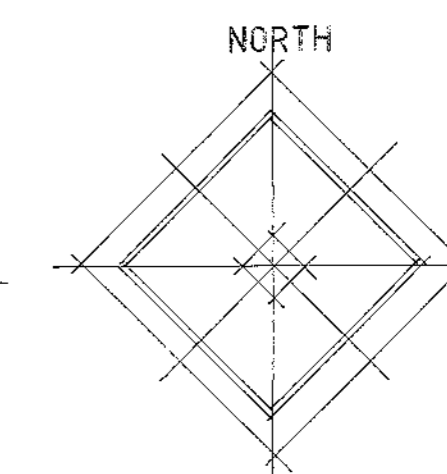

MKT Design
Beechwood
Pyatshaw
LAUDER TD2 6SH
Tel: 01578 722440

LAND PART OF BURGESS ACRES WEST OF UPPER LOAN PARK
LAUDER TD2 6TR

FOR: DR JOHN CROMBIE SMITH

SITE PLAN
TO BE READ WITH DRAWING MKT/JCS/001

MKT/JCS/002 Drawn: M Thompson Date: Jan 2019
Scale as indicated