



**Section X - X**

 

**Site Plan**

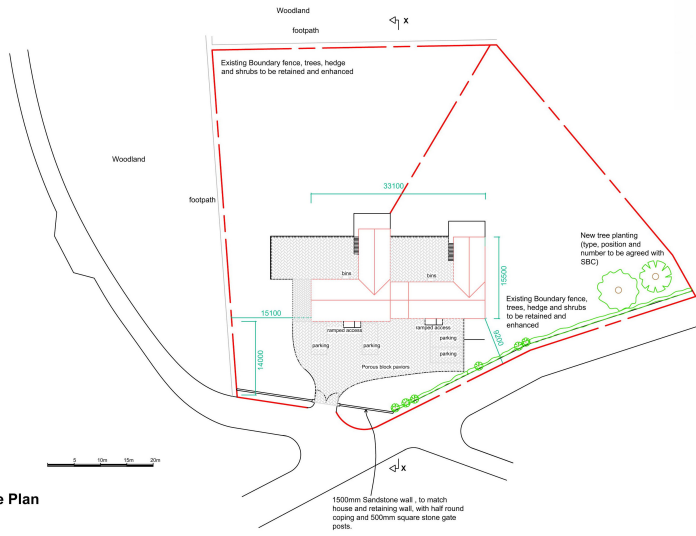

15/01552/FUL

Scottish Borders Council  
Town and Country  
Planning (Scotland) Act  
1997

**REFUSED**

subject to the  
requirements of the  
associated Decision  
Notice

Notes :

**Malcolm McEwen Design**  
11 Forest Road, Bonchester Bridge  
Hawick, Borders, TD9 8JS  
Tel 01450 860641 e-mail shankmac@aol.com

Client  
**N and S Ewart**

Job Title  
**New Development**  
**2No 4/5 Bedroom Dwellings**  
**Manse Field**  
**Denholm**

Drawing Title  
**Site Plan and Section**

Scale 1:500

Date 19th Dec 2015

Drawn by

Drawing No

MM 3017/1 A