


REFUSED

subject to the
requirements of the
associated Decision
Notice

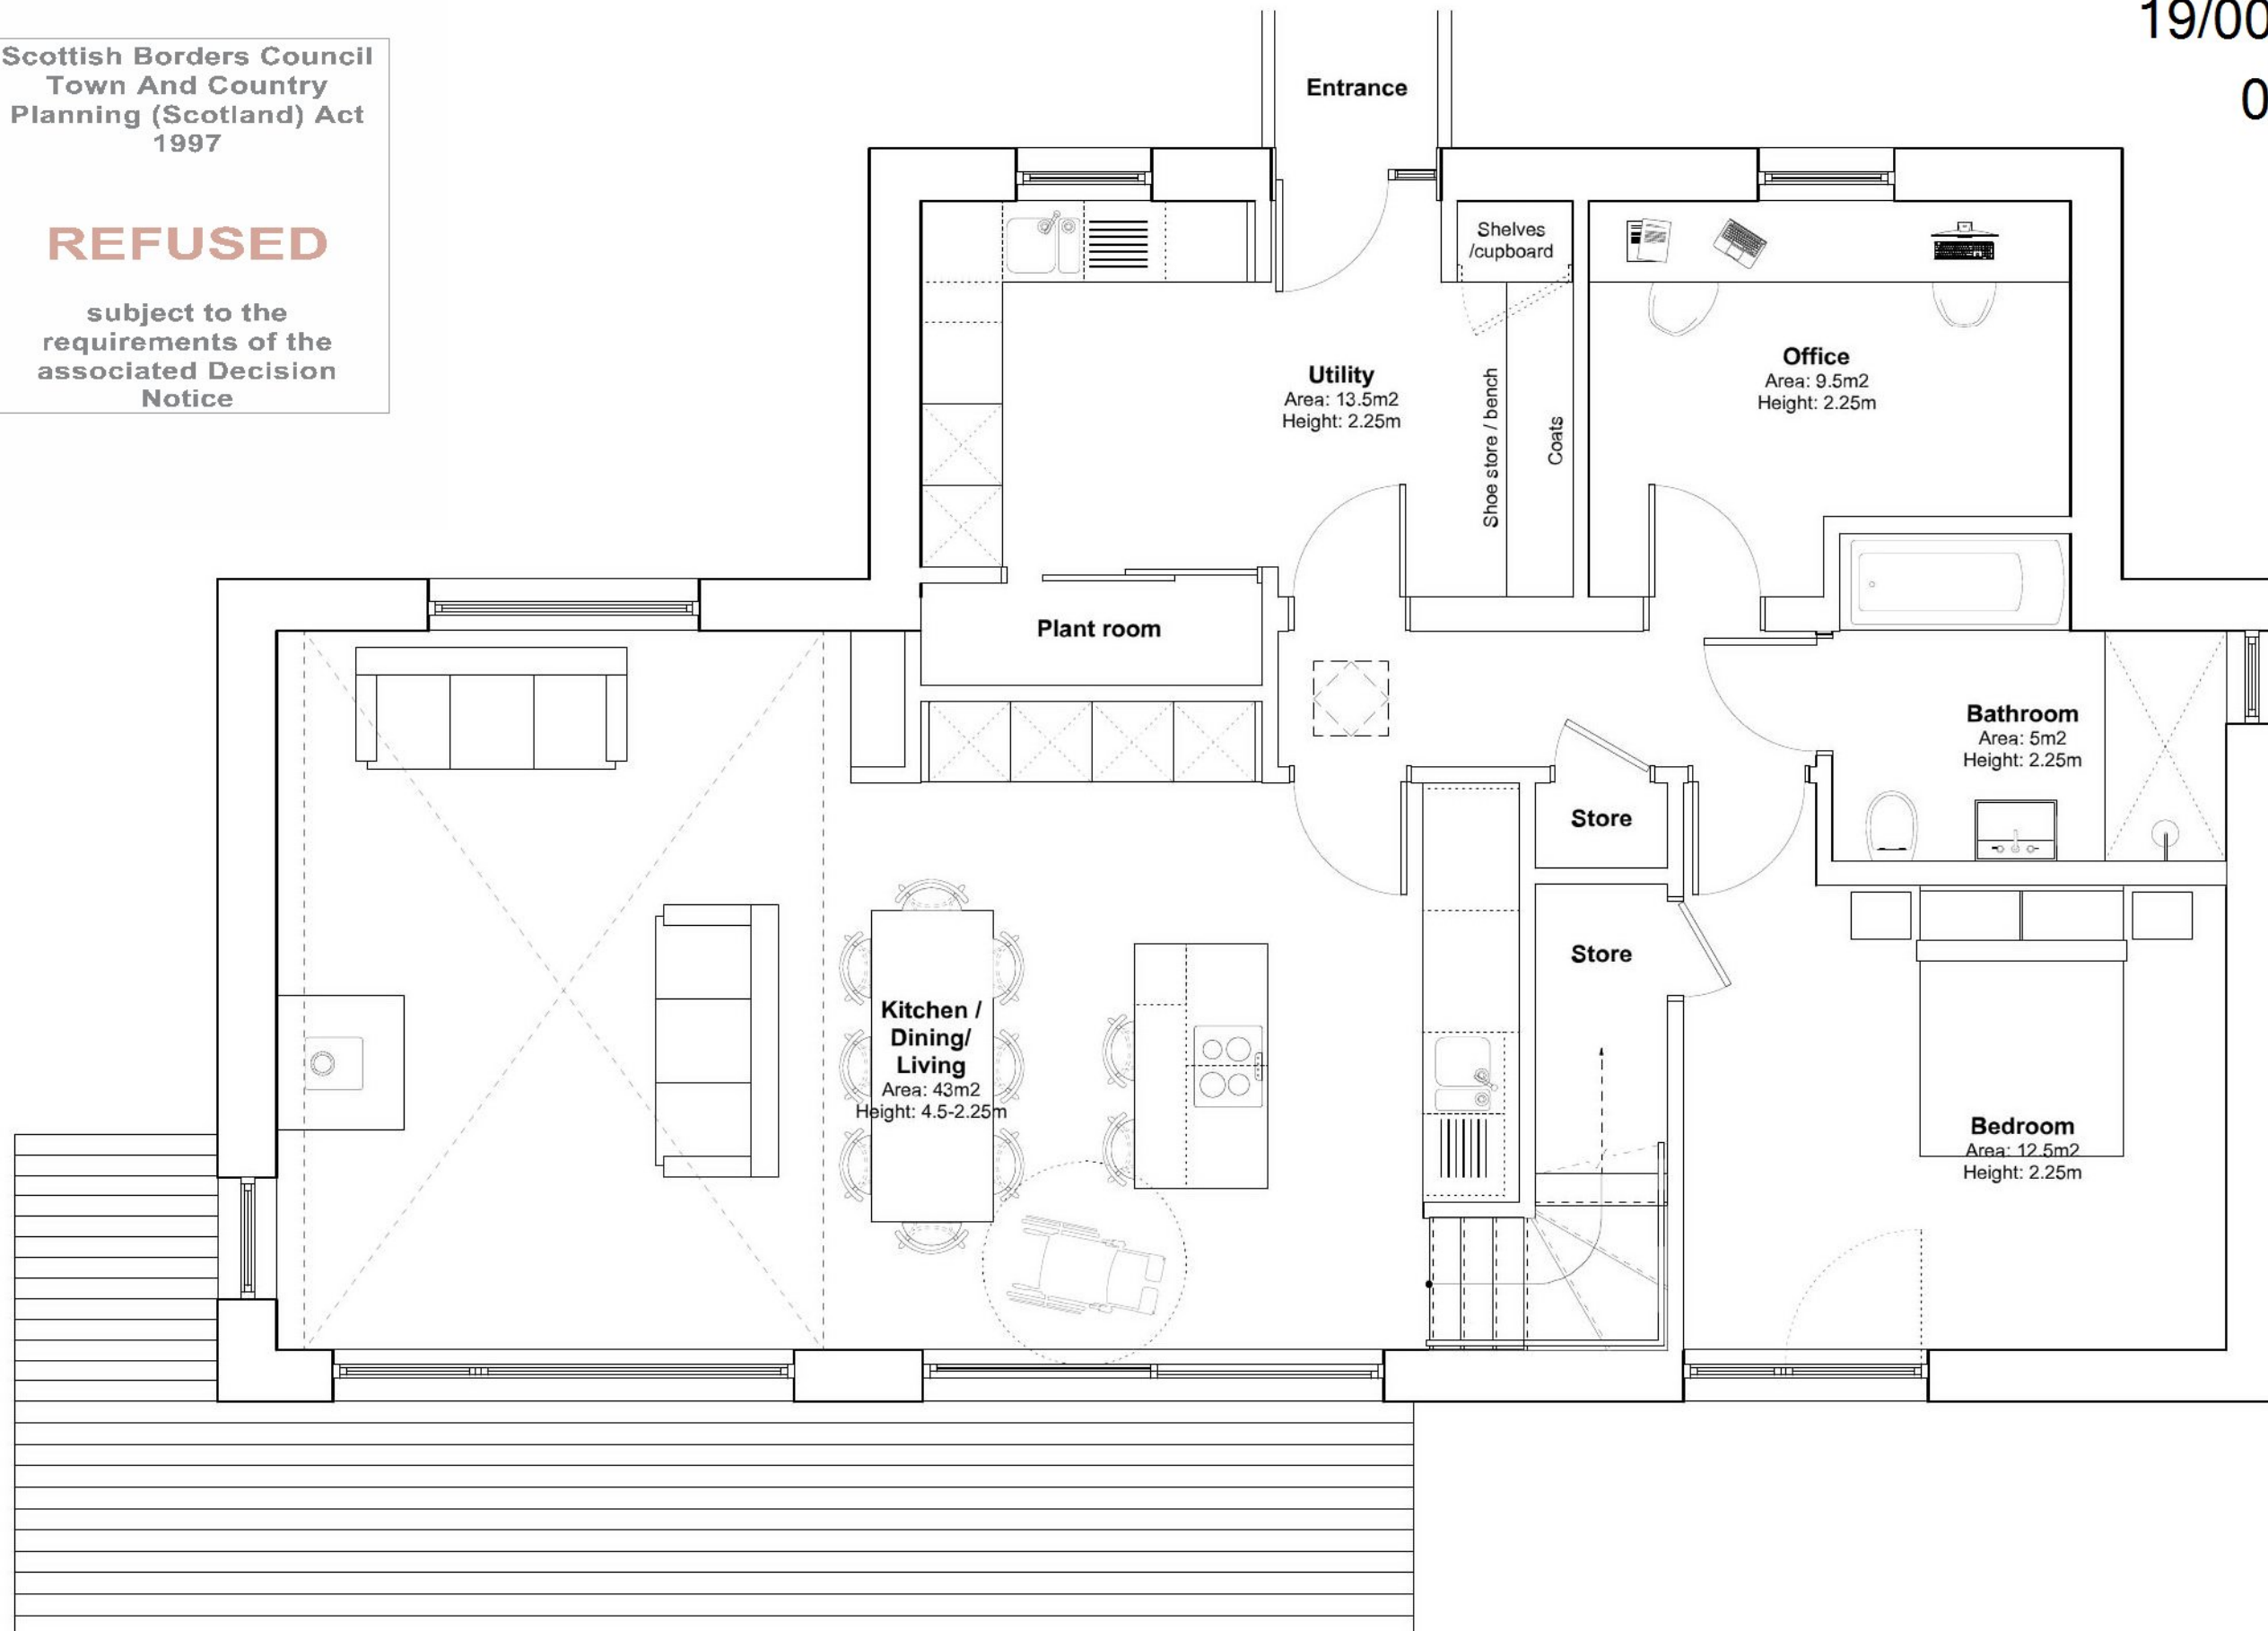

Proposed House For:
Walter Douglas

0 0.5 2.5m

Proposed External Finishes

Walls: Horizontal untreated siberian larch
Roof: Profiled aluminium in dark grey
Gutters: Galvanised metal
Windows: Dark grey

Hebridean Homes
tel +44 (0)141 550 7360
email info@hebrideanhomes.com
web www.hebrideanhomes.com

To be read in conjunction with the specification and all relevant drawings. Contractor to check all dimensions on site. Do not scale from this drawing for production or construction. Architect to be advised of any variation between the drawings and site conditions.

Copyright © Hebridean Contemporary Homes Ltd (2017). All rights reserved. Any breach of copyright will be pursued.


Note: Construction must comply with all NHBC and industry standards.

DRAWING SET PLANNING		CLIENT <i>H_625_Douglas</i>
DRAWING TITLE GROUND FLOOR		
DRAWING NUMBER 201	DRAWN BY MH	DATE 26/03/2019
CAD FILE NAME H_625_PL_Douglas		SCALE 1:50 @ A3

Scottish Borders Council
Town And Country
Planning (Scotland) Act
1997

REFUSED

subject to the
requirements of the
associated Decision
Notice

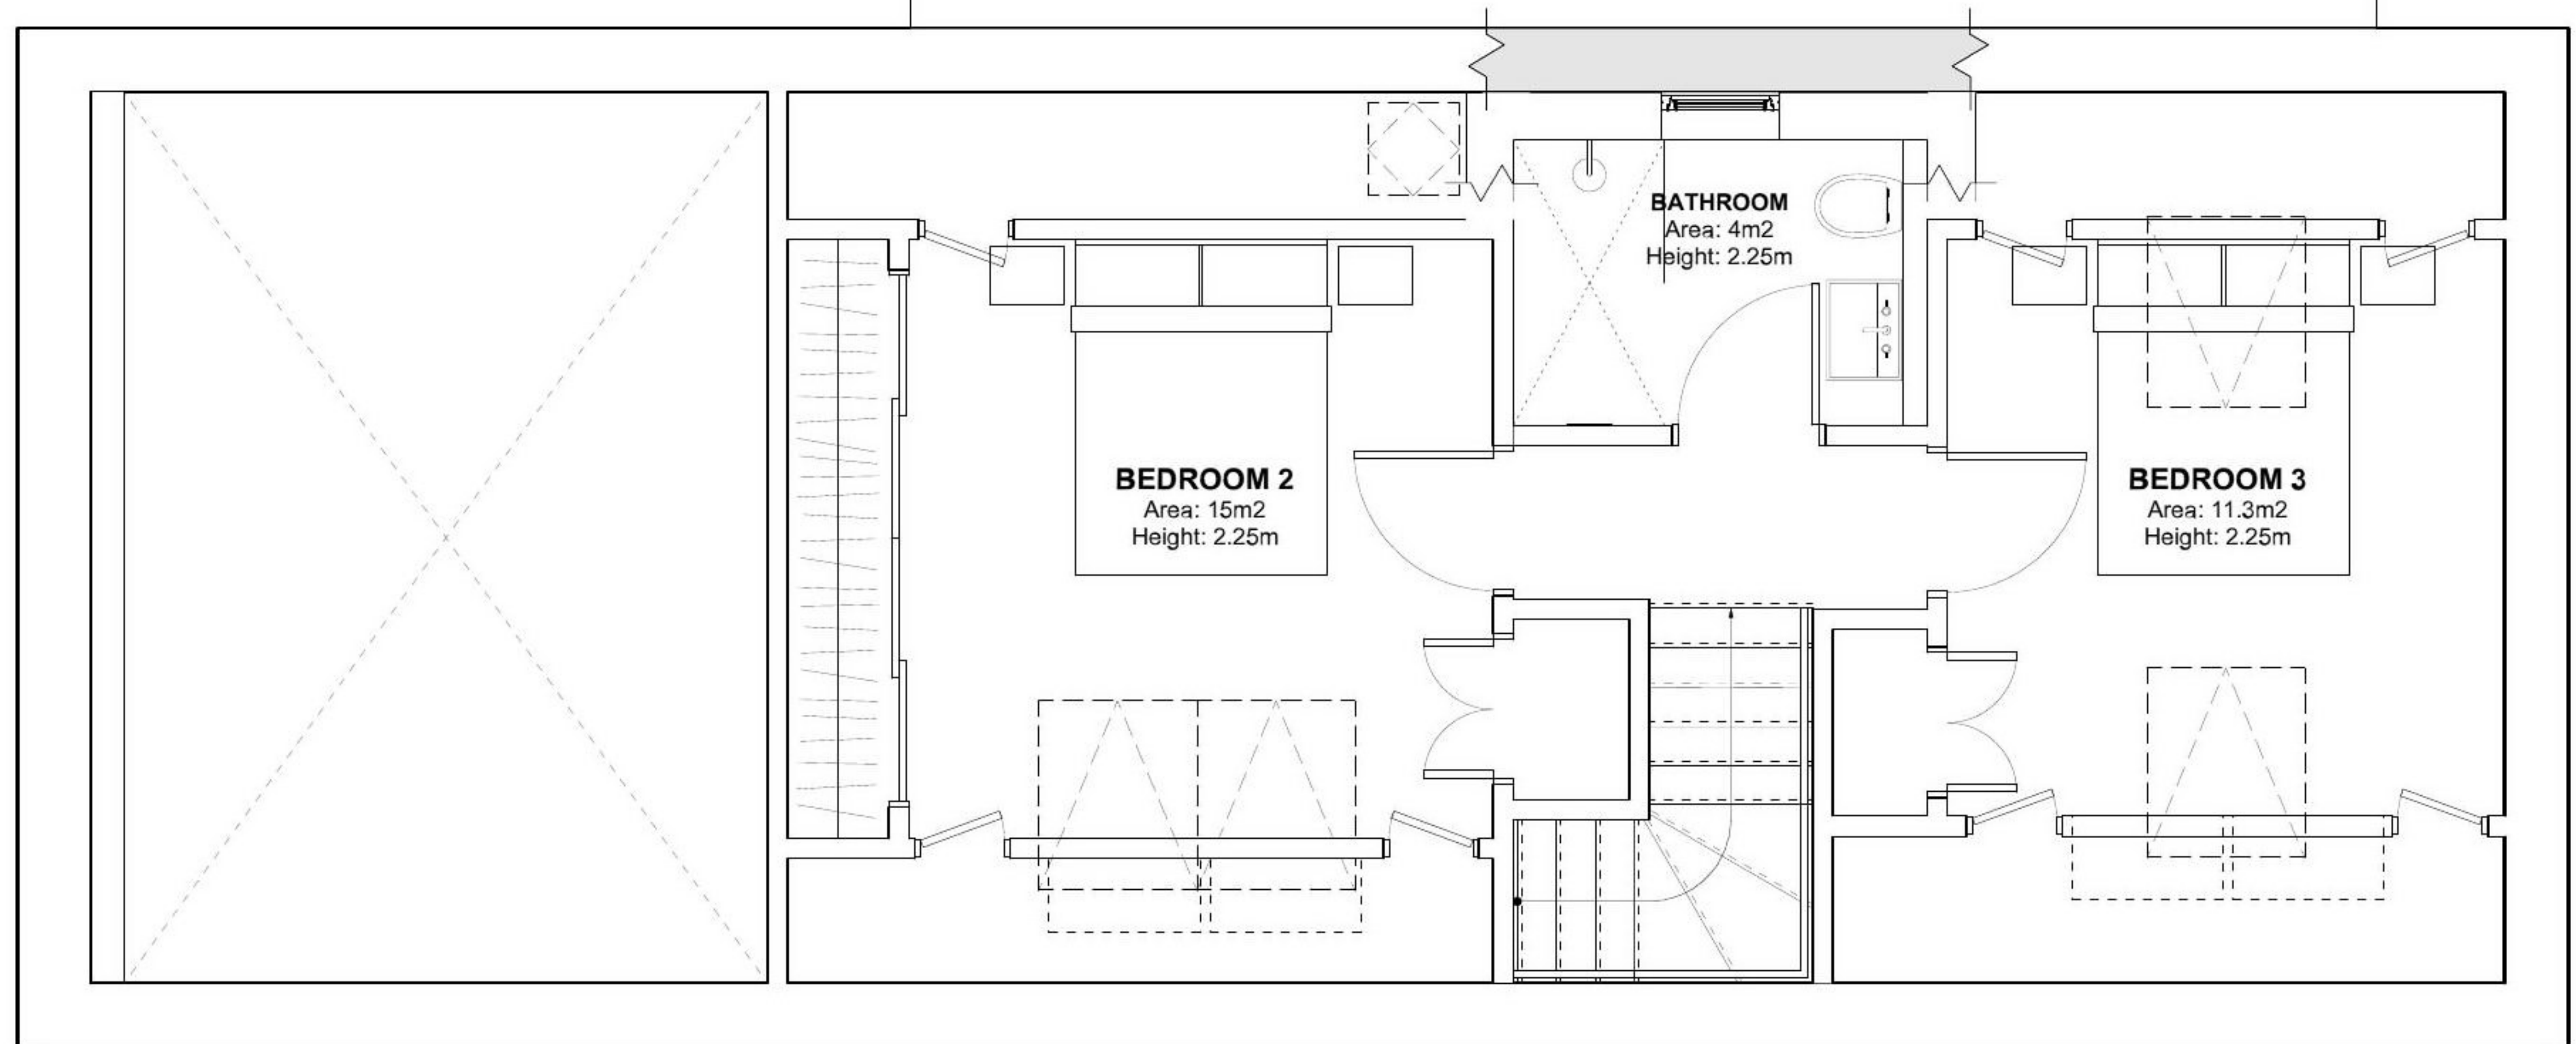


Proposed House For:
Walter Douglas



Proposed External Finishes

Walls: Horizontal untreated siberian larch
Roof: Profiled aluminium in dark grey
Gutters: Galvanised metal
Windows: Dark grey

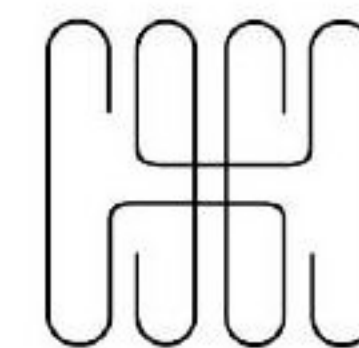

Hebridean Homes

tel +44 (0)141 550 7360
email info@hebrideanhomes.com
web www.hebrideanhomes.com

To be read in conjunction with the specification and all relevant drawings. Contractor to check all dimensions on site. Do not scale from this drawing for production or construction. Architect to be advised of any variation between the drawings and site conditions.


Copyright © Hebridean Contemporary Homes Ltd (2017). All rights reserved. Any breach of copyright will be pursued.

Note: Construction must comply with all NHBC and industry standards.


DRAWING SET PLANNING		CLIENT <i>H_625_Douglas</i>
DRAWING TITLE FIRST FLOOR		
DRAWING NUMBER 202	DRAWN BY MH	DATE 26/03/2019
CAD FILE NAME H_625_PL_Douglas		SCALE 1:50 @ A3

REFUSED

subject to the
requirements of the
associated Decision
Notice

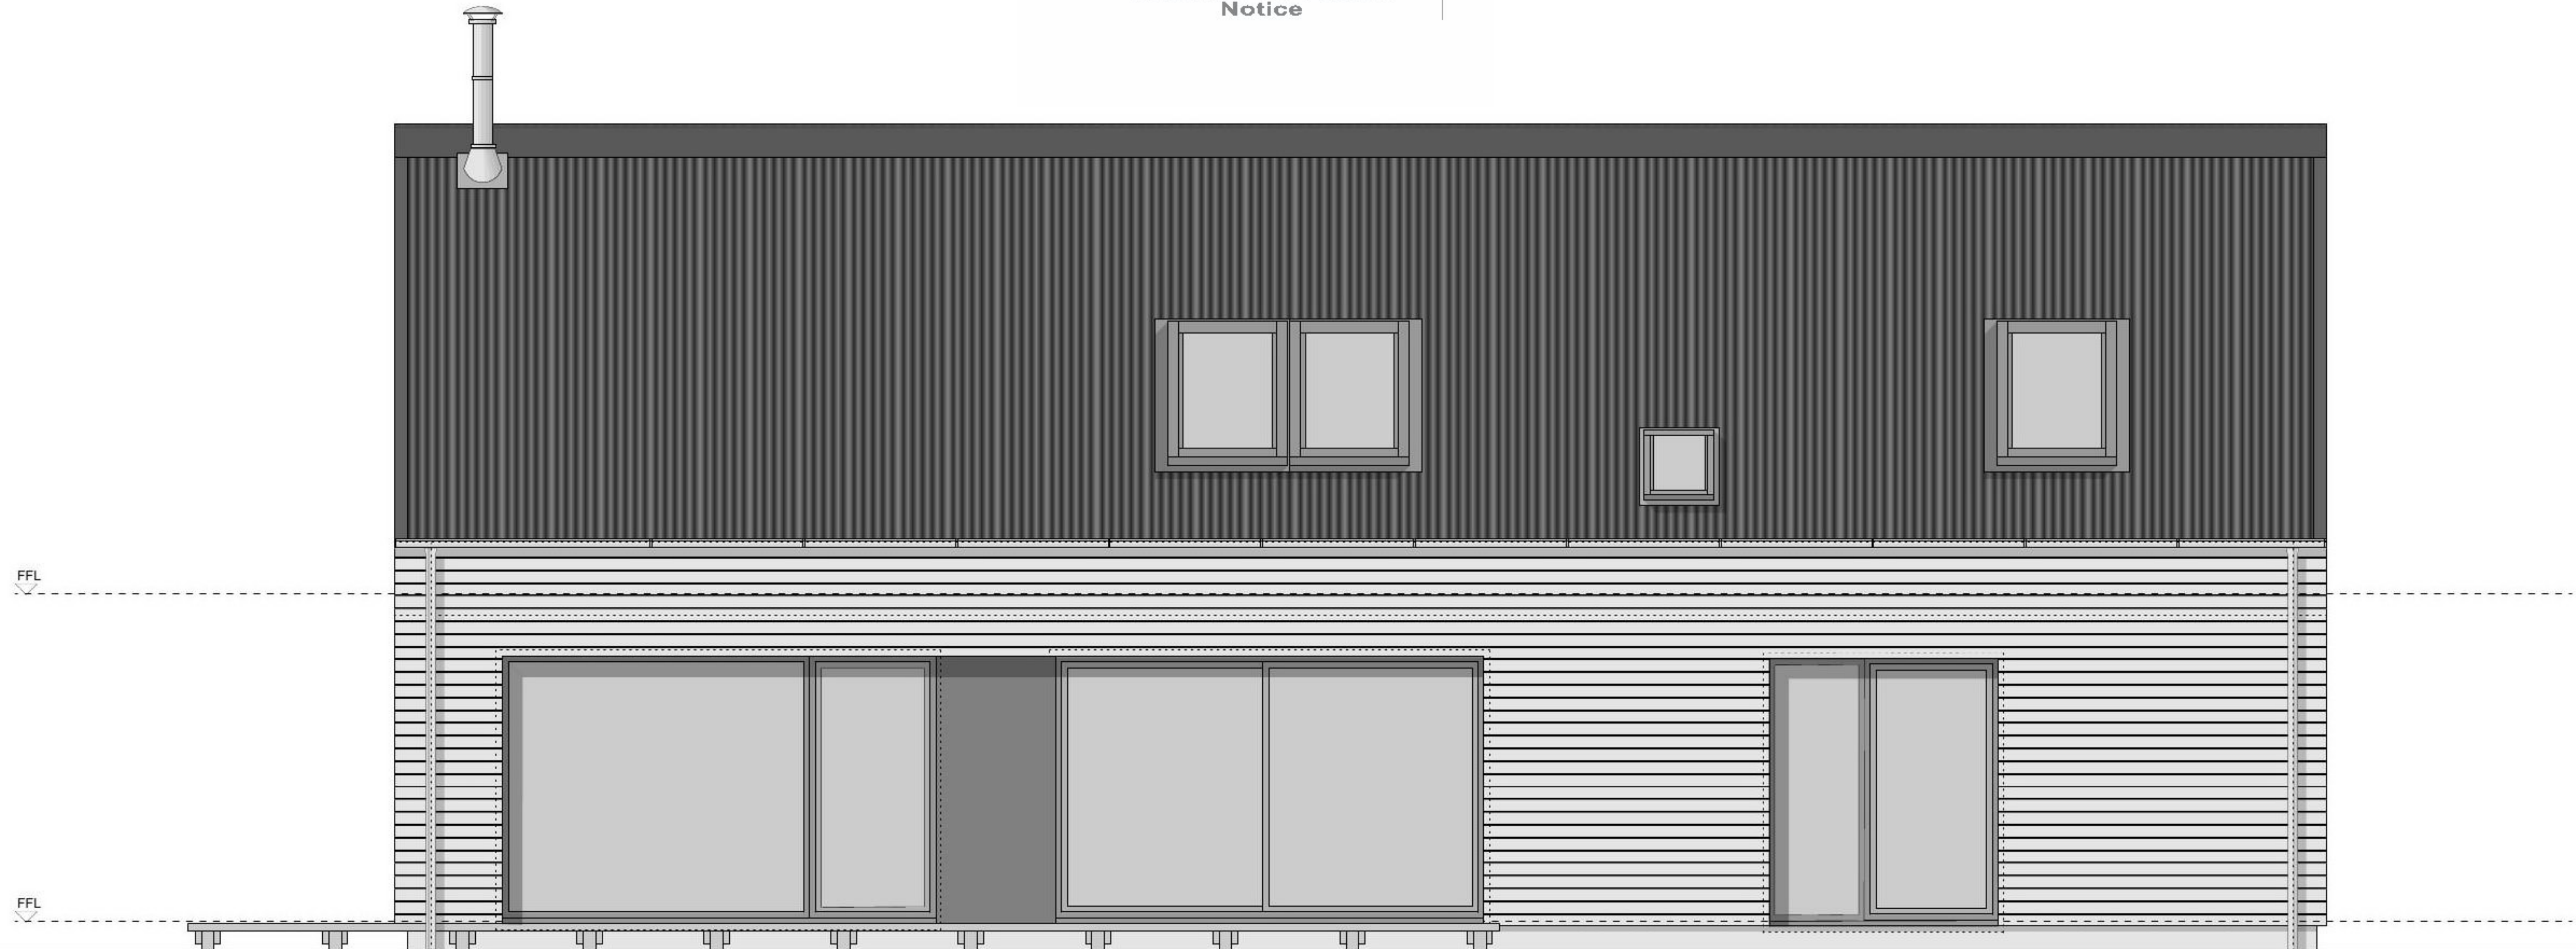

Proposed House For:
Walter Douglas

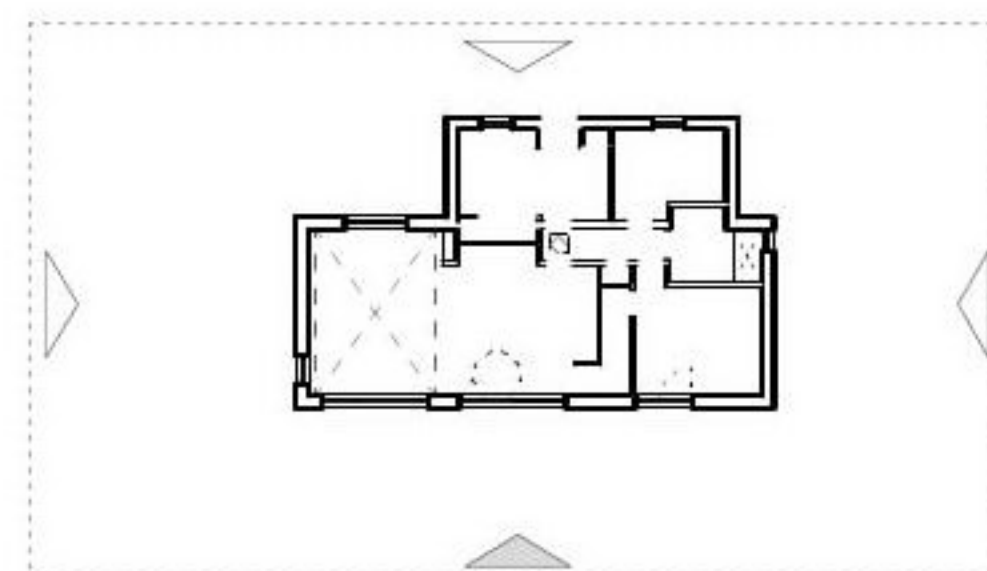

Proposed External Finishes

Walls: Horizontal untreated siberian larch
Roof: Profiled aluminium in dark grey
Gutters: Galvanised metal
Windows: Dark grey

Hebridean Homes
tel +44 (0)141 550 7360
email info@hebrideanhomes.com
web www.hebrideanhomes.com

To be read in conjunction with the specification and all relevant drawings. Contractor to check all dimensions on site. Do not scale from this drawing for production or construction. Architect to be advised of any variation between the drawings and site conditions.


Copyright © Hebridean Contemporary Homes Ltd (2019). All rights reserved. Any breach of copyright will be pursued.

Note: Construction must comply with all NHBC and Industry standards.

DRAWING SET PLANNING		CLIENT <i>H_625_Douglas</i>
DRAWING TITLE FRONT ELEVATION		
DRAWING NUMBER 401	DRAWN BY MH	DATE 26/03/2019
CAD FILE NAME H_625_PL_Douglas		SCALE 1:50 @ A3

REFUSED


subject to the
requirements of the
associated Decision
Notice

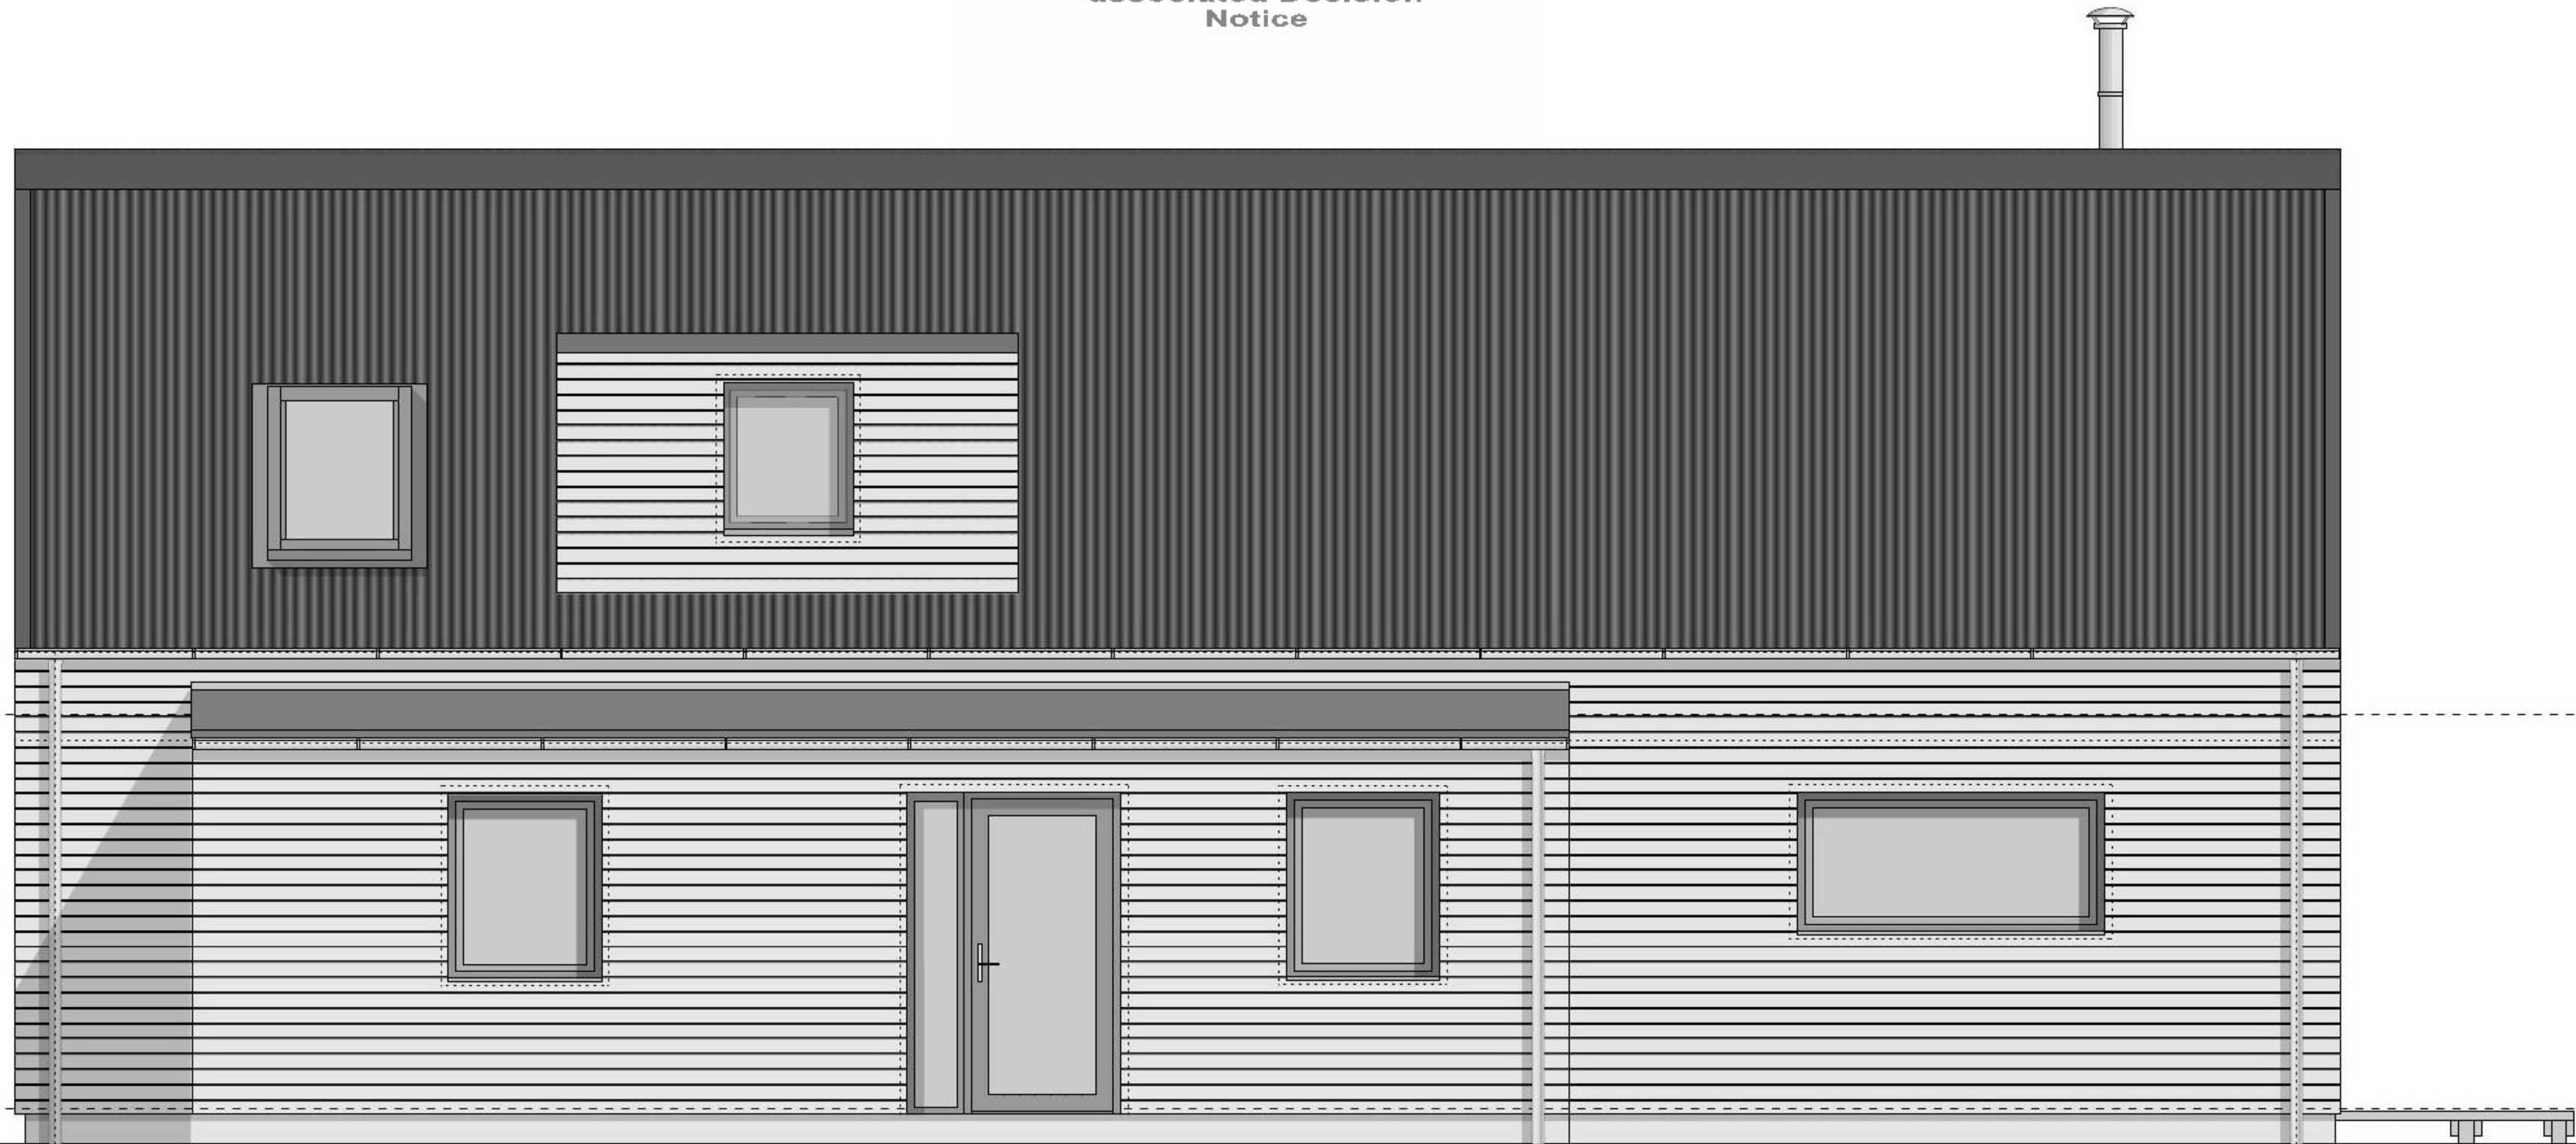

FFL

FFL

Proposed House For:
Walter Douglas

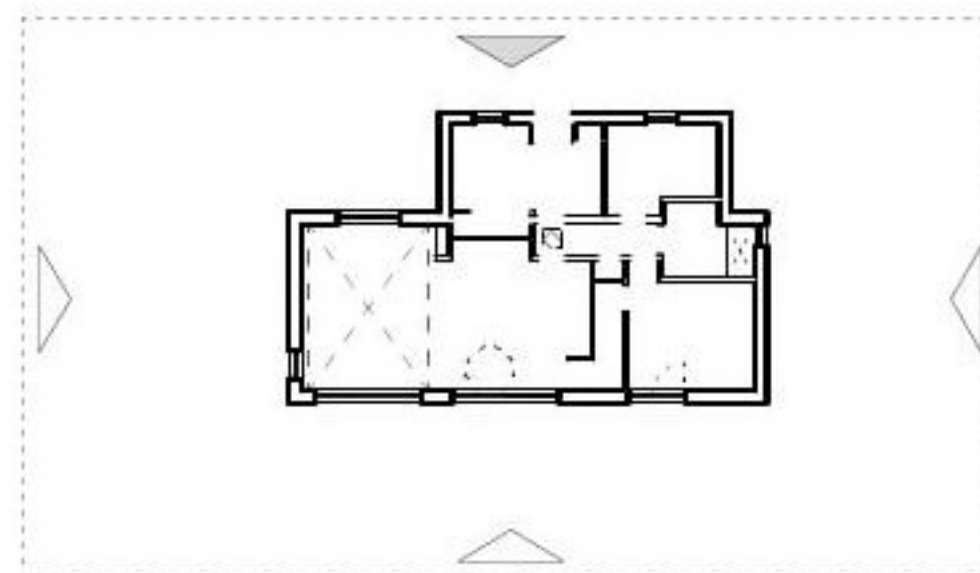

Proposed External Finishes

Walls: Horizontal untreated siberian larch
Roof: Profiled aluminium in dark grey
Gutters: Galvanised metal
Windows: Dark grey

Hebridean Homes
tel +44 (0)141 550 7360
email info@hebrideanhomes.com
web www.hebrideanhomes.com

To be read in conjunction with the specification and all relevant drawings. Contractor to check all dimensions on site. Do not scale from this drawing for production or construction. Architect to be advised of any variation between the drawings and site conditions.

Copyright © Hebridean Contemporary Homes Ltd (2017). All rights reserved. Any breach of copyright will be pursued.

Note: Construction must comply with all NHBC and Industry standards.

DRAWING SET PLANNING		CLIENT <i>H_625_Douglas</i>
DRAWING TITLE BACK ELEVATION		
DRAWING NUMBER 402	DRAWN BY MH	DATE 26/03/2019
CAD FILE NAME H_625_PL_Douglas		SCALE 1:50 @ A3


19/00514/FUL

09.09.19


Scottish Borders Council
Town And Country
Planning (Scotland) Act
1997

REFUSED

subject to the
requirements of the
associated Decision
Notice

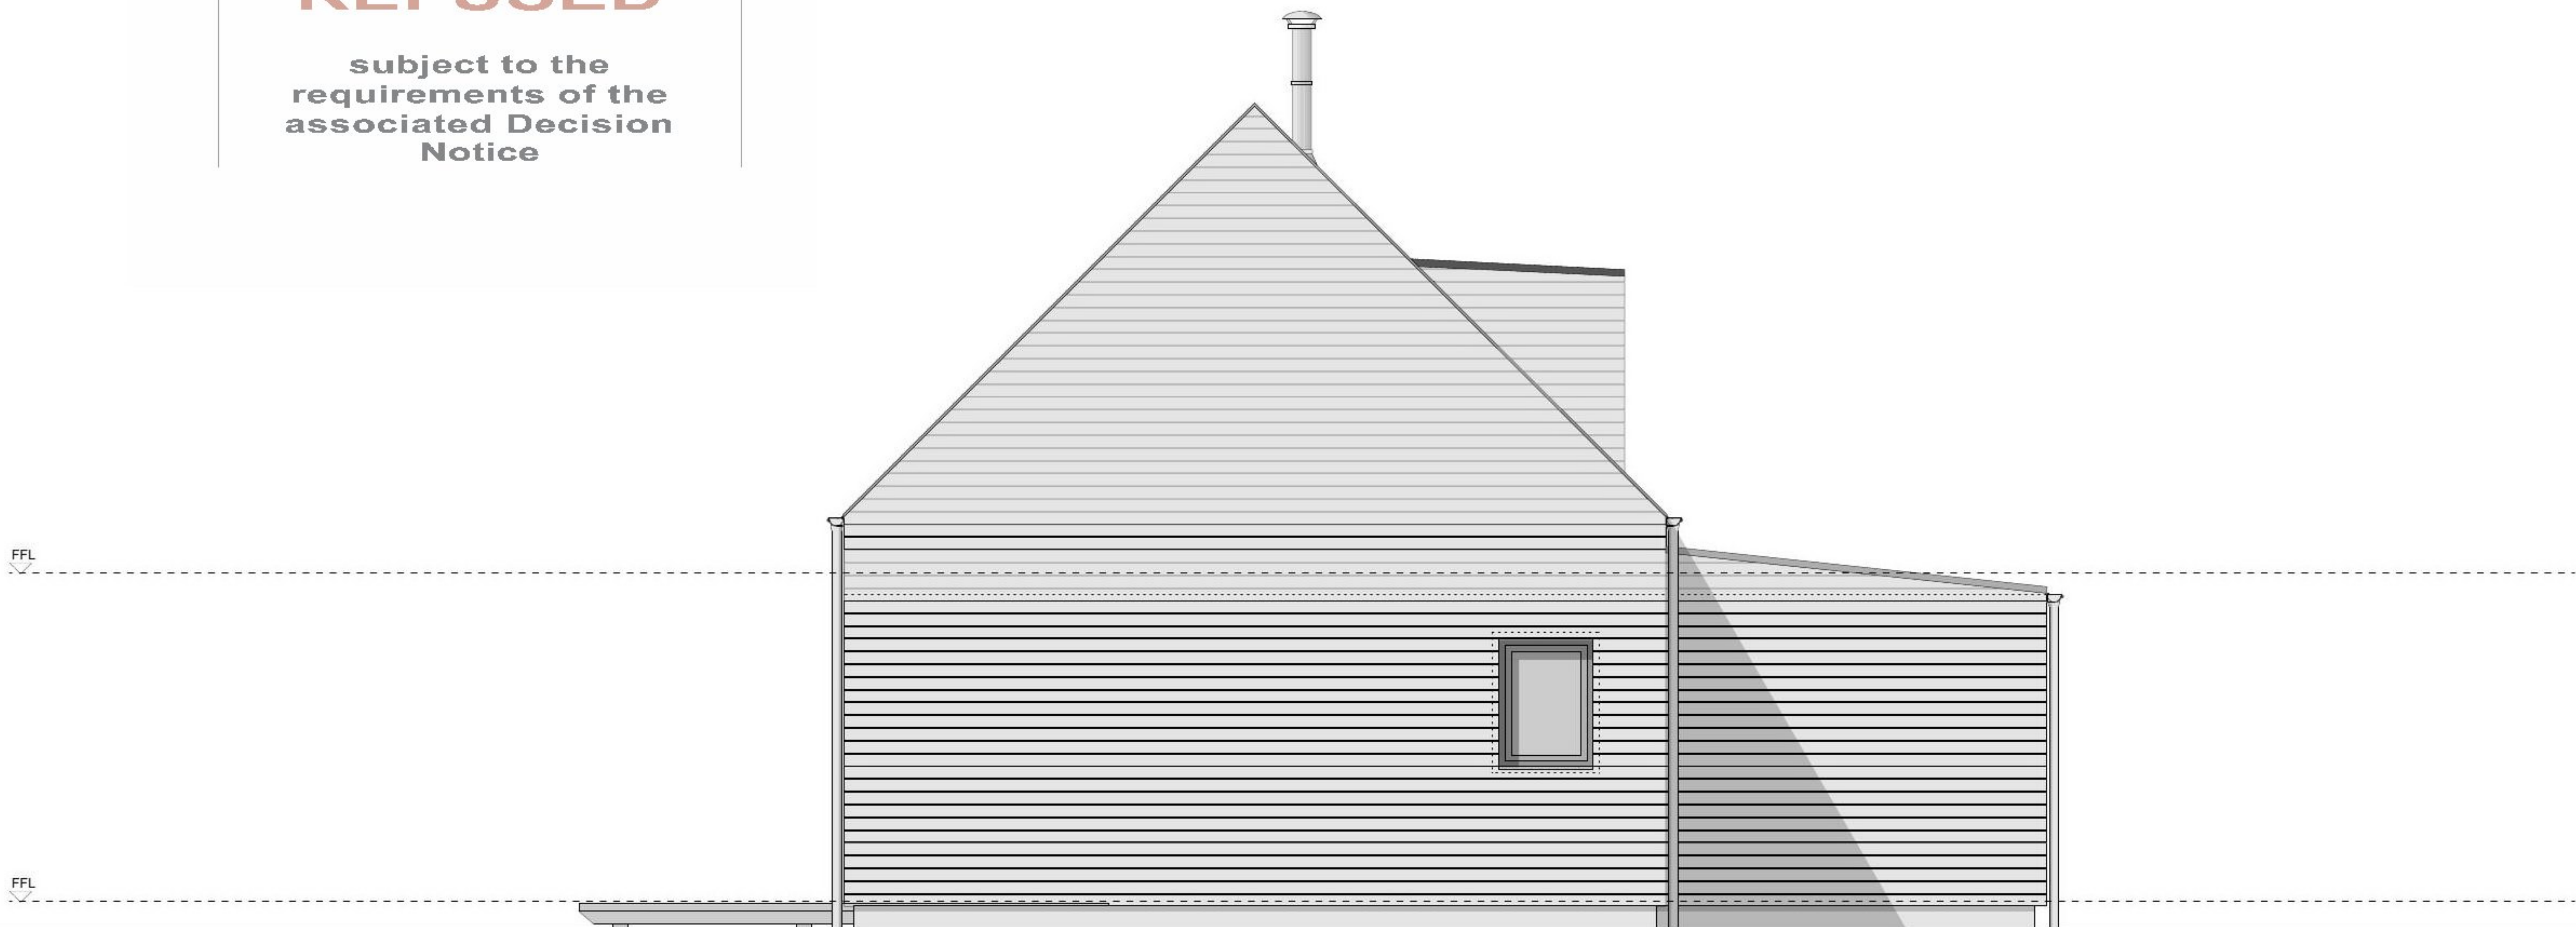

Proposed House For:
Walter Douglas

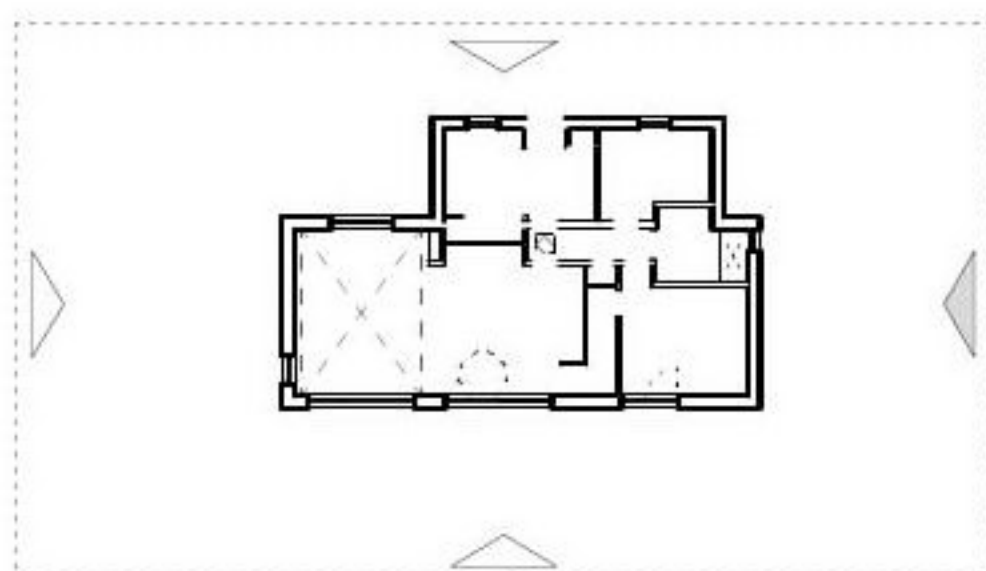

0 0.5 2.5m

Proposed External Finishes

Walls: Horizontal untreated siberian larch
Roof: Profiled aluminium in dark grey
Gutters: Galvanised metal
Windows: Dark grey

Hebridean Homes
 tel +44 (0)141 550 7360
 email info@hebrideanhomes.com
 web www.hebrideanhomes.com

To be read in conjunction with the specification and all relevant drawings. Contractor to check all dimensions on site. Do not scale from this drawing for production or construction. Architect to be advised of any variation between the drawings and site conditions.

Copyright © Hebridean Contemporary Homes Ltd (2017). All rights reserved. Any breach of copyright will be pursued.

Note: Construction must comply with all NHBC and industry standards.

DRAWING SET PLANNING		CLIENT <i>H_625_Douglas</i>
DRAWING TITLE SIDE ELEVATION 1		
DRAWING NUMBER 403	DRAWN BY <i>MH</i>	DATE 26/03/2019
CAD FILE NAME <i>H_625_PL_Douglas</i>		SCALE 1:50 @ A3

19/00514/FUL

09.09.19


Scottish Borders Council
Town And Country
Planning (Scotland) Act
1997

REFUSED

subject to the
requirements of the
associated Decision
Notice



Proposed House For:
Walter Douglas

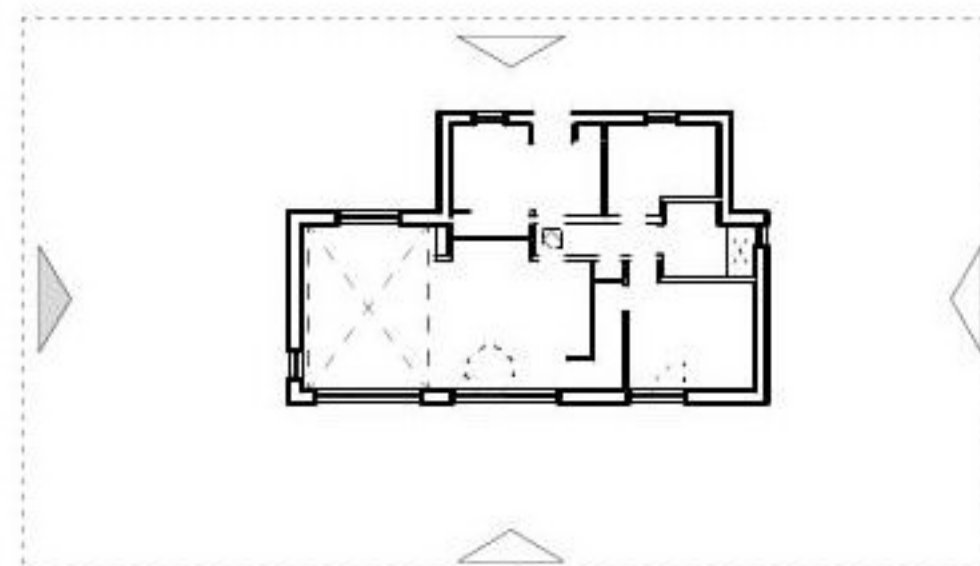

0 0.5 2.5m

Proposed External Finishes

Walls: Horizontal untreated siberian larch
Roof: Profiled aluminium in dark grey
Gutters: Galvanised metal
Windows: Dark grey

Hebridean Homes
 tel +44 (0)141 550 7360
 email info@hebrideanhomes.com
 web www.hebrideanhomes.com

To be read in conjunction with the specification and all relevant drawings. Contractor to check all dimensions on site. Do not scale from this drawing for production or construction. Architect to be advised of any variation between the drawings and site conditions.

Copyright © Hebridean Contemporary Homes Ltd (2017). All rights reserved. Any breach of copyright will be pursued.

Note: Construction must comply with all NHBC and Industry standards.

DRAWING SET PLANNING		CLIENT <i>H_625_Douglas</i>
DRAWING TITLE SIDE ELEVATION 2		
DRAWING NUMBER 404	DRAWN BY <i>MH</i>	DATE 26/03/2019
CAD FILE NAME <i>H_625_PL_Douglas</i>		SCALE 1:50 @ A3