



Section X - X

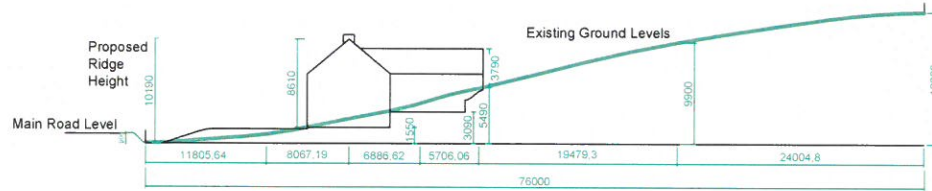

Site Plan

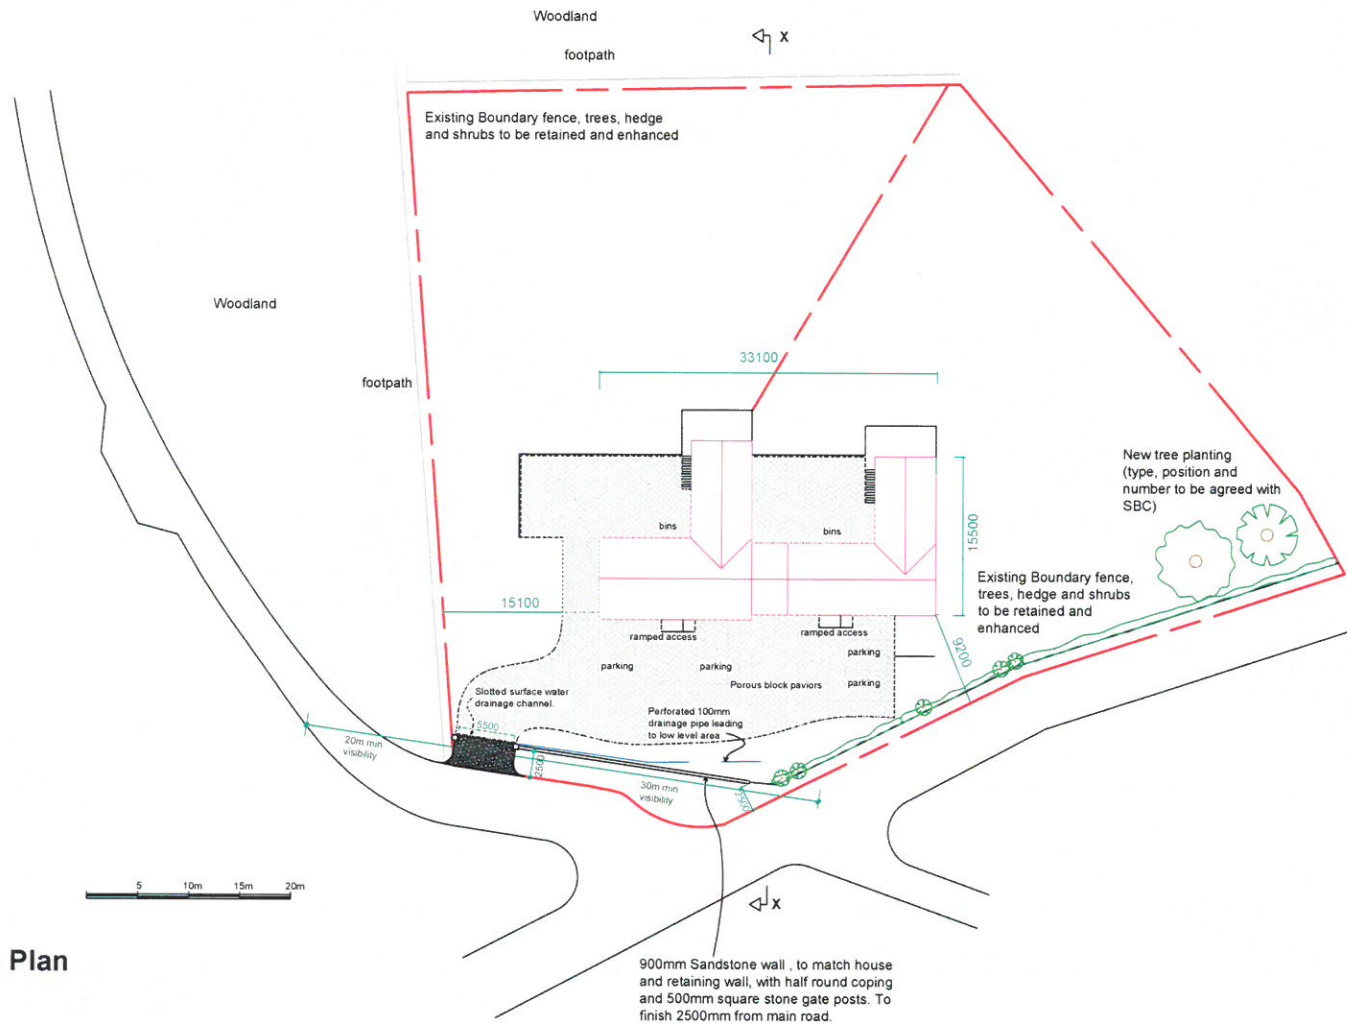

Notes :

- C Re-position entrance. Reduce length of wall. Add surface drain
- B Re-position entrance gate



Malcolm McEwen Designs

11 Forest Road, Bonchester Bridge
 Hawick, Borders. TD9 8JS
 Tel 01450 860641 e-mail shankmac@aol.com

Client **N and S Ewart**

Job Title
New Development

**2No 4/5 Bedroom Dwellings
 Manse Field
 Denholm**

Drawing Title
Site Plan and Section

scale 1 : 500

date 6th May 2018 drawn by

Drawing No MM 3017/1 C