


REFUSED

subject to the
requirements of the
associated Decision
Notice

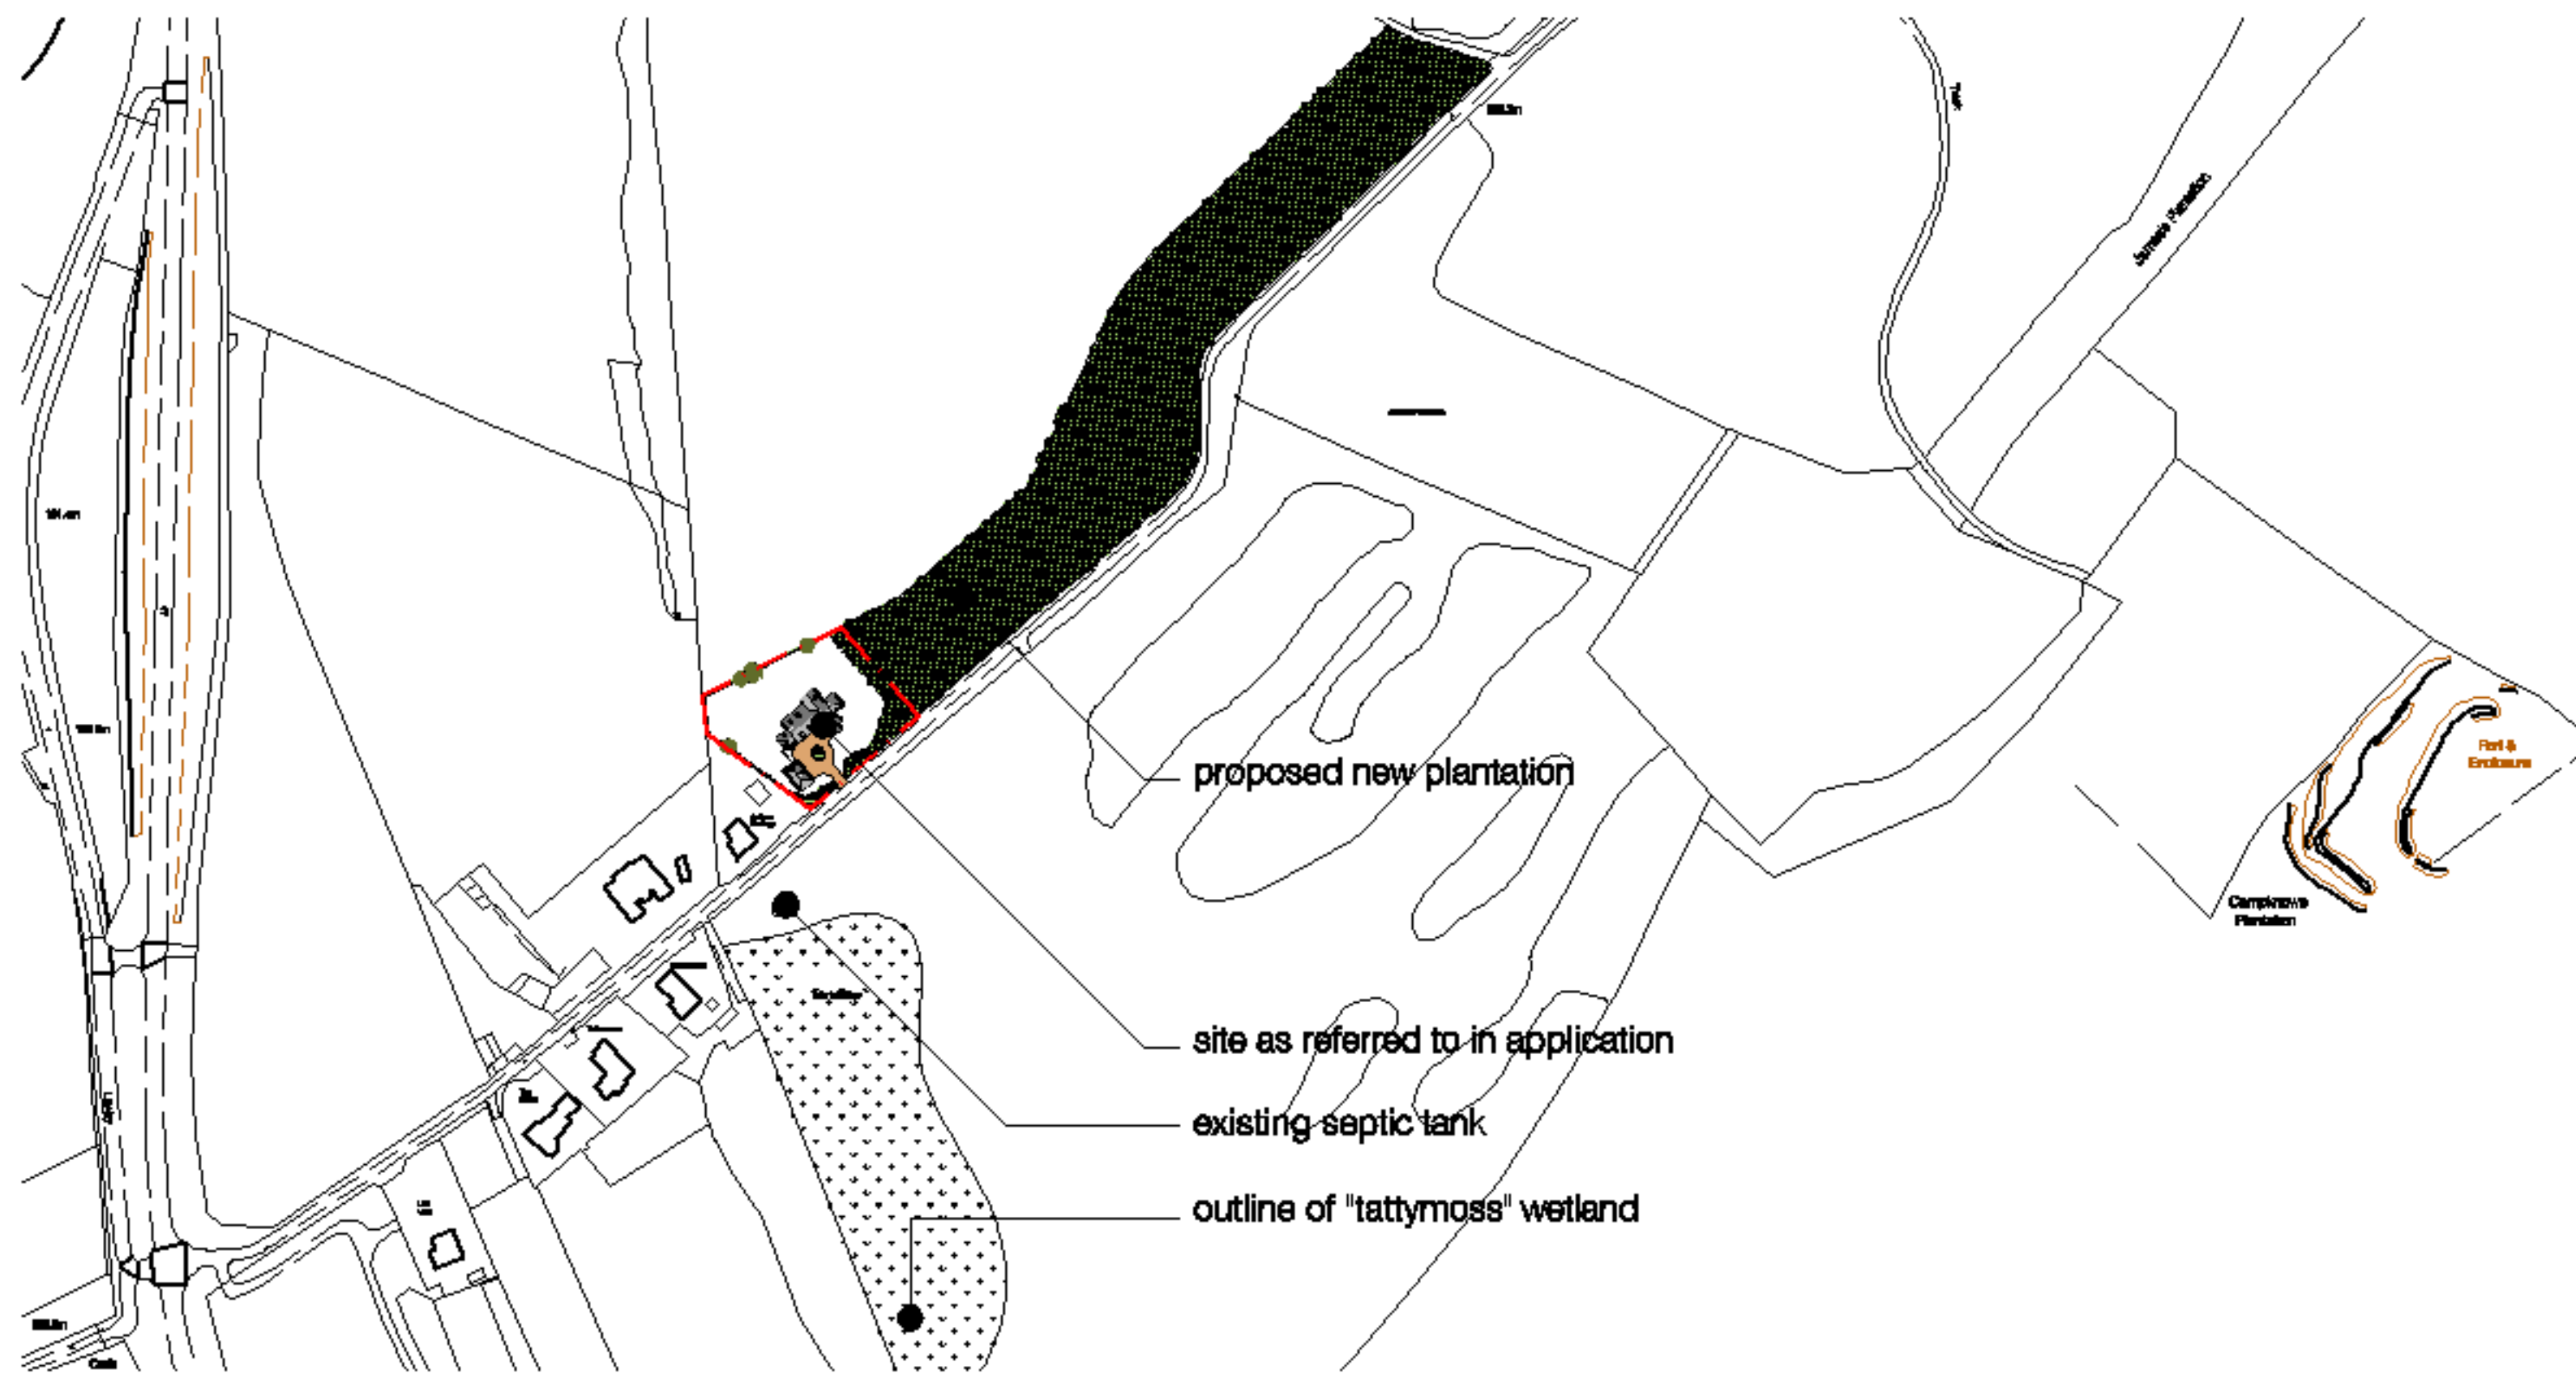

proposed location plan
scale 1:5000



proposed block plan
scale 1:1250

STUART DAVIDSON | ARCHITECTURE

CLIENT
Mr + Mrs Davies
PROJECT
Proposed Formation of Dwelling House
to North East of Auburn Cottage
Synton
Ashkirk
TITLE

DATE: June 2019 SCALE: as shown DWG NO: P057-PL-003 REVISION: A DWG NO: - of - PLOTTED SCALE: A3
Design Studio, 98 High Street, Selkirk, TSY 4JD Tel: 01750 21702
or info@stuartdavidsonarchitecture.co.uk www.stuartdavidsonarchitecture.co.uk © copyright reserved to Stuart Davidson Architecture

19/01000/PPP
08/10/2019

Scottish Borders Council
Town And Country
Planning (Scotland) Act
1997

REFUSED

subject to the
requirements of the
associated Decision
Notice

Auburn
Cottage

proposed broadleaf plantation connecting with existing plantation

proposed detached dwellinghouse + garage

proposed vehicular access point

proposed semi mature planting/mixed berry hedge to
roadside

proposed mixed berry/thorn hedge to boundary

existing septic tank

outline of "lattymoss" wetland

STUART DAVIDSON | ARCHITECTURE

CLIENT
Mr + Mrs Davies
PROJECT
Proposed Formation of Dwelling House
to North East of Auburn Cottage
Synton
Ashkirk
TITLE

Conceptual Site Plan

DATE: June 2019 SCALE: as shown DWG NO: PSD-PL-001 REVISION: A DSW NO: - of - PLOTTED SCALE: A3
Design Studio, 88 High Street, Selkirk, TSY 4DD Tel: 01750 81708
or info@stuartdavidsonarchitecture.co.uk www.stuartdavidsonarchitecture.co.uk © copyright reserved to stuart davidson architecture