


KEY:

- Boundary
- Land Owned by Applicant
- Soil drainage
- Surface water drainage
- ic ic Inspection chamber

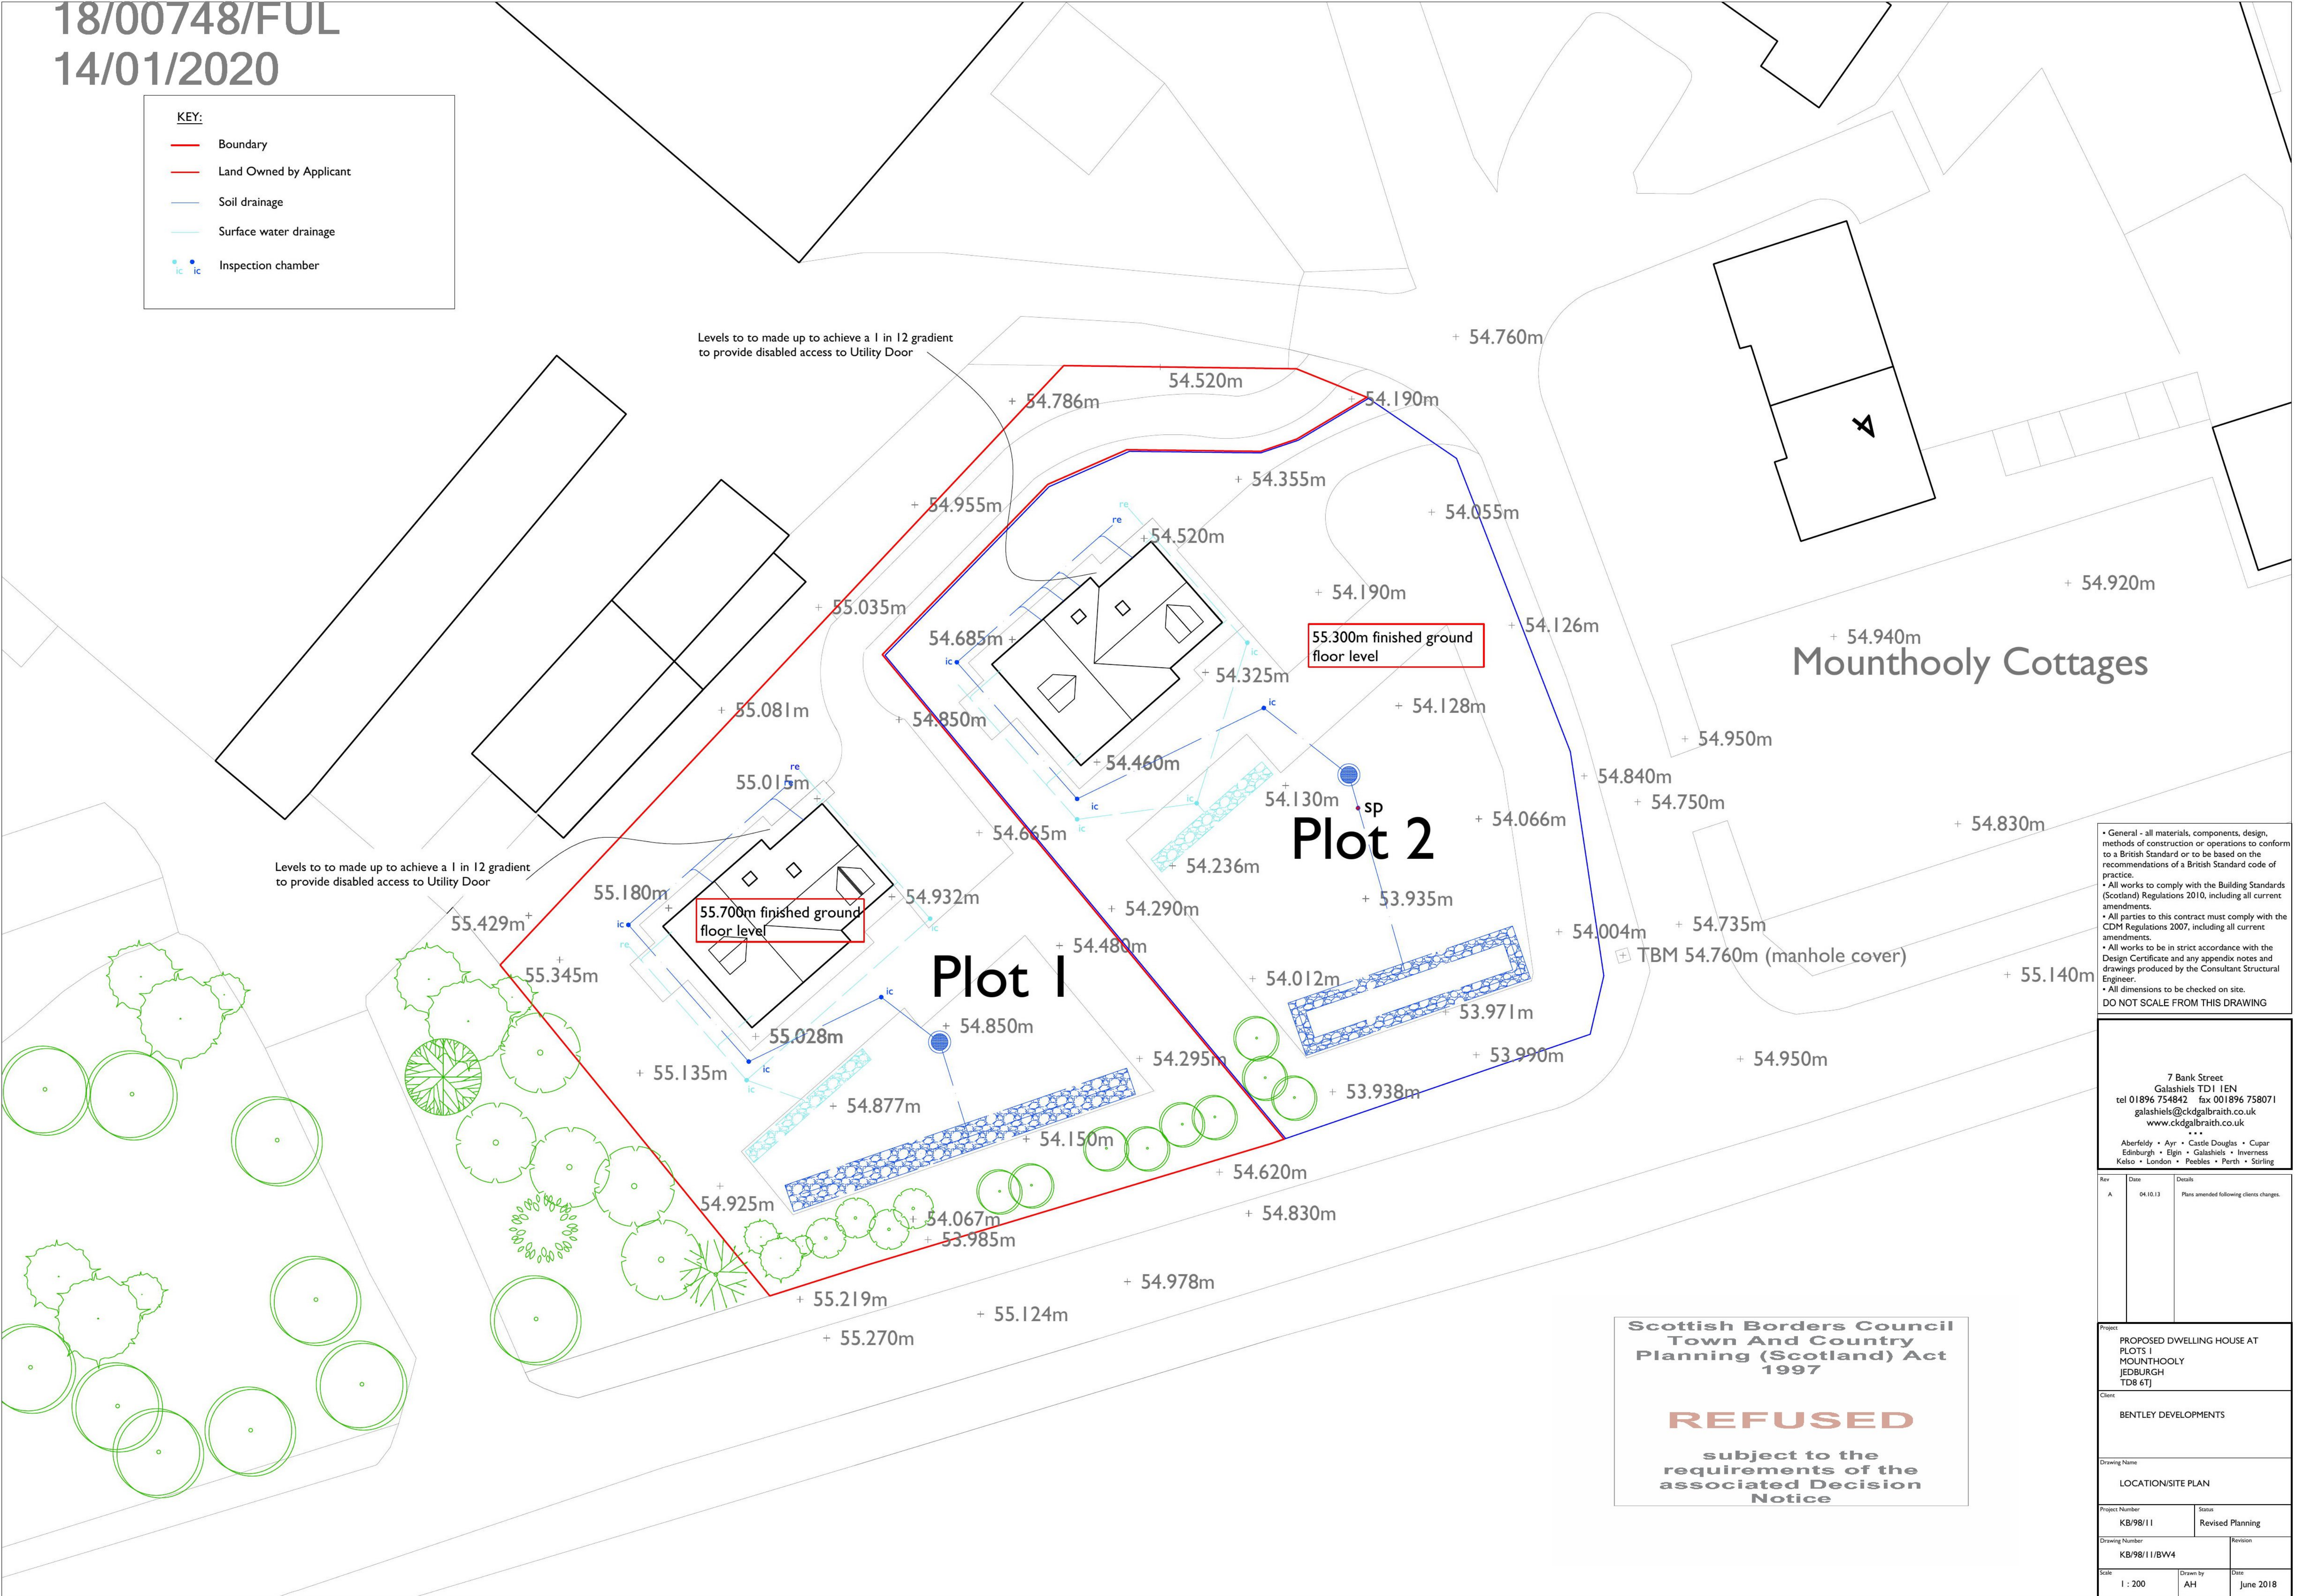

7 Bank Street
Galashiels TD1 1EN
tel 01896 754842 fax 001896 758071
galashiels@ckdgalbraith.co.uk
www.ckdgalbraith.co.uk
♦ ♦ ♦
Aberfeldy • Ayr • Castle Douglas • Cupar
Edinburgh • Elgin • Galashiels • Inverness
Kelso • London • Peebles • Perth • Stirling

Rev	Date	Details
A	04.10.13	Plans amended following clients changes.

Project

PROPOSED DWELLING HOUSE AT
PLOTS 1
MOUNTHOOLY
JEDBURGH
TD8 6TJ

Client

BENTLEY DEVELOPMENTS

LOCATION/SITE PLAN

Project Number	Status
KB/98/11	Revised Planning

Drawing Number	Revision
KB/98/11/BW4	

Scale 1 : 200	Drawn by AH	Date June 2018
------------------	----------------	-------------------

© This drawing is the sole copyright of CKD Galbraith LLP and should not be copied or reproduced without prior consent.