


SCANNED

(P.D. 6047)

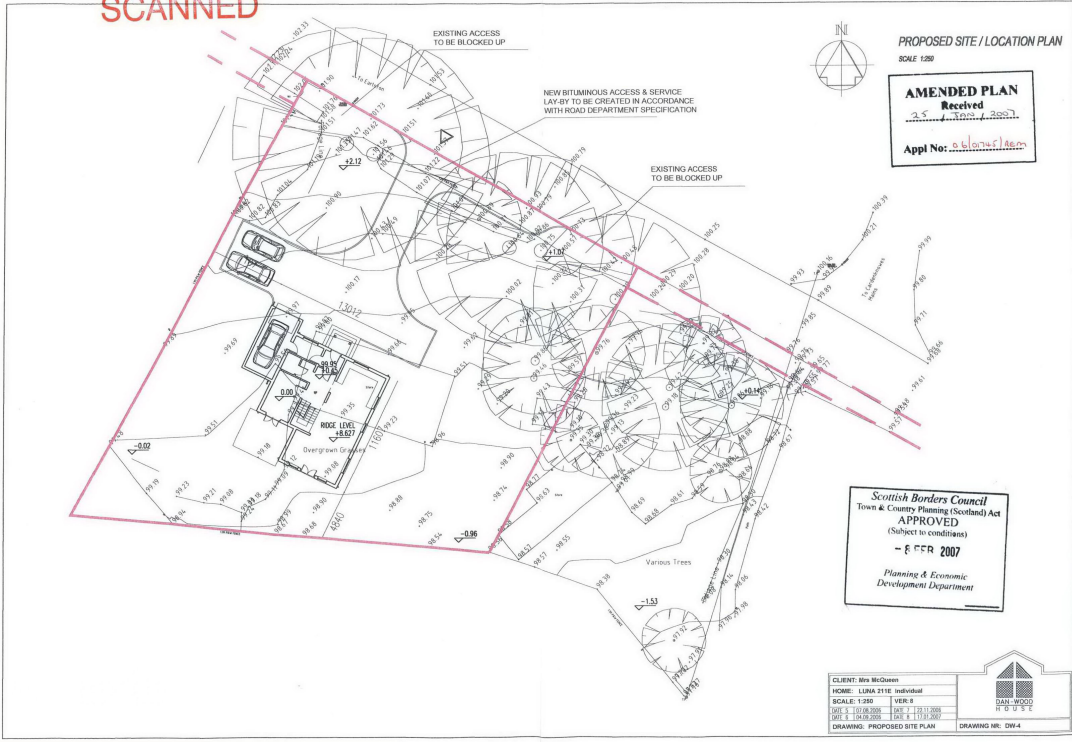

PROPOSED SITE / LOCATION PLAN  
SCALE 1:250

**AMENDED PLAN**  
Received  
25/11/2007  
Appl No: 06/0045/07

Scottish Borders Council  
Town & Country Planning (Scotland) Act  
**APPROVED**  
(Subject to conditions)  
- 8 FEB 2007  
Planning & Economic  
Development Department

CLIENT: BDA McQueen	
FORM: LDM 216 Individual	
SCALE: 1:250	VER: 4
DWG: 1 - 07/08/2005	DWG: 7 - 19/10/2005
DWG: 8 - 10/08/2005	DWG: 8 - 11/10/2005
DRAWING: PROPOSED SITE PLAN	DRAWING NO: DW-4

