



15 Barnes Wallis Rd, Fareham
 Hampshire PO15 5TT
 Tel: 023 8023 2311
 Web: www.innovatesigns.co.uk
 Email: info@innovatesigns.co.uk



+ implementing your brand

This drawing is for approval purposes.
 Please check all details noted on the drawing including spelling, and provide written confirmation of your approval to an **Innovate Signs Project Manager**. Once approved production will commence based on the approved drawing. Any changes made after production has begun will incur an additional cost.

Client	One Stop Stores	Title	Proposal	Rev	Date	Description	Drw By
Site Name	Hawick, High Street (Sc)	Date	29/09/2020	A	23/09/20	Initial Visual	IW
Epos Code	6476	Scale	Do Not Scale	B	29/09/20	Store Floor Plan	IW
Proj Type	Franchise	Drawn	IW	-	-	-	-
PM	JG	Drwg No.	B	-	-	-	-

ITEM 1 - FASCIA

See specification page for detail.

size: 9,630mm x 800mm x 55mm

ITEM 2 - PROJECTING SIGN

Aluminium signcase finished red. Opal acrylic faces on both sides of sign (sign is double sided) with face applied digitally printed graphics. Internally illuminated by LED's.

size: 940mm x 610mm x 150mm

ITEM 3 - ACM PANEL

Aluminium composite panels with digitally printed image to face of the panel.

A. size: 1311mm x 511mm


ITEM 4 - POSTER POCKET DISPLAY

Poster pocket for cable and rod display systems in portrait. Ideal addition or replacement for wall or window poster. High quality acrylic cable and rod poster holder for double sided display

size: 610mm x 840mm (A1)


ITEM 5 - MANIFESTATION

Push / Pull and Window manifestation
size: to suit area

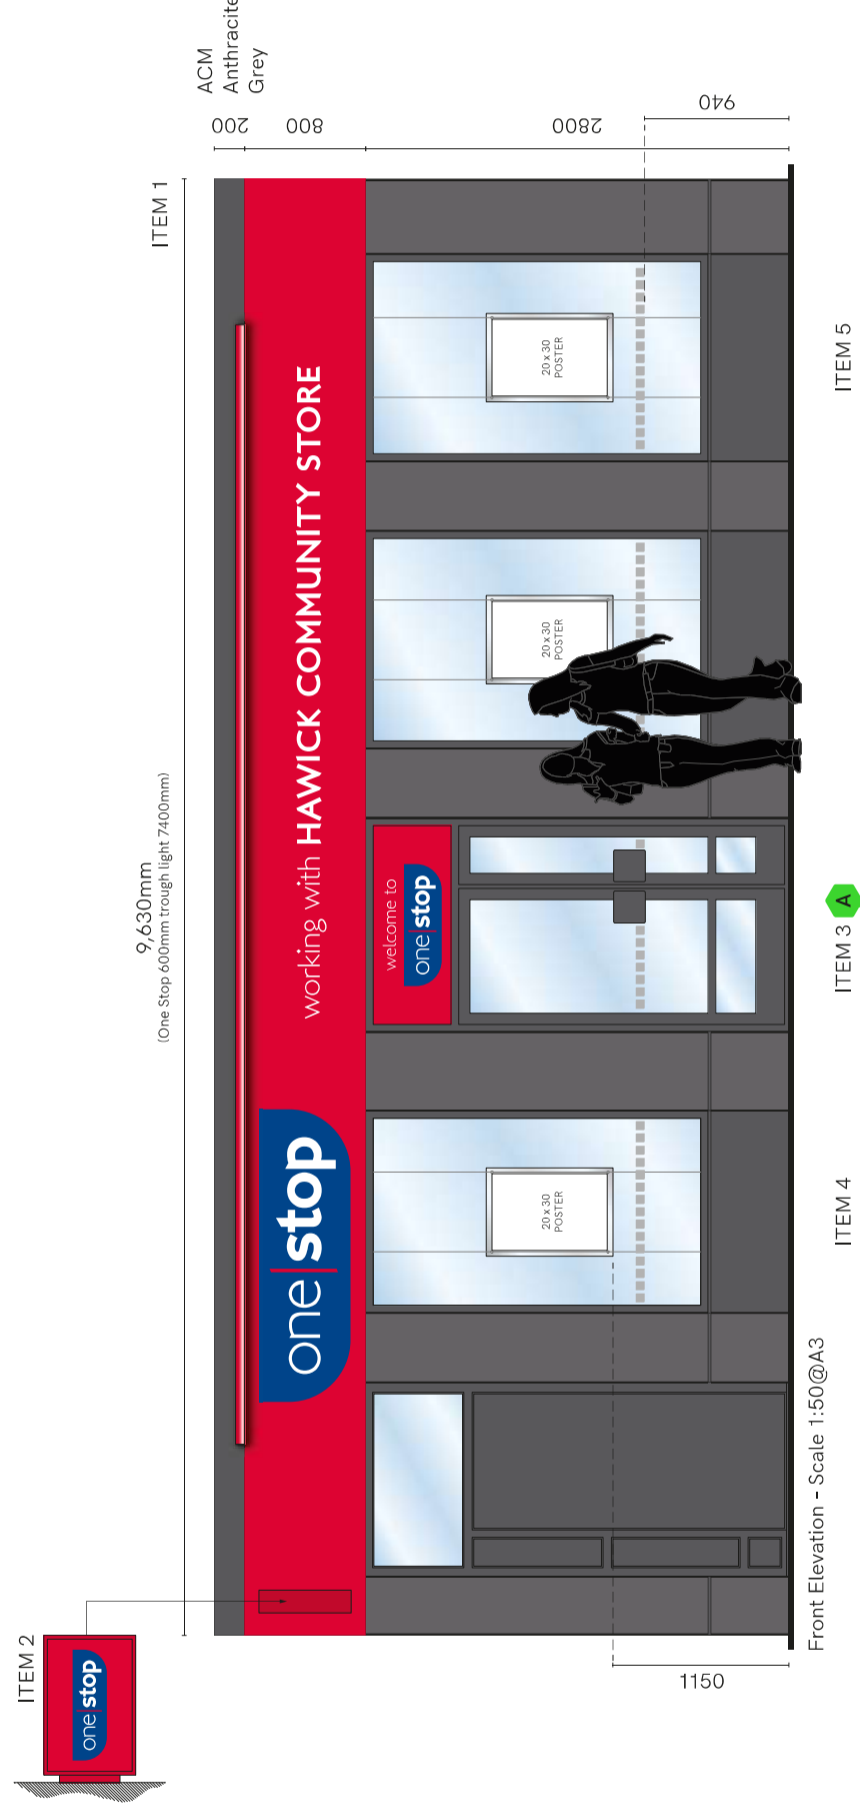

Front Elevation - Scale 1:50@A3

Scale Bar 1:50

 

- KEY:
- ACM Panel
 - ACM/VW
 - F/ACM
 - PETG
 - Window Vinyl - External
 - Window Vinyl - Internal

15 Barnes Wallis Rd, Fareham
Hampshire PO15 5TT
Tel: 023 8023 2311
Web: www.innovatesigns.co.uk
Email: info@innovatesigns.co.uk

innovate signs + implementing your brand

Client	One Stop Stores	Title	Proposal	Rev	Date	Description	Drw By
Site Name	Hawick, High Street (Sc)	Date	29/09/2020	A	23/09/20	Initial Visual	IW
Epos Code	6476	Scale	Do Not Scale	B	29/09/20	Store Floor Plan	IW
Proj Type	Franchise	Drawn	IW	-	-	-	-
PM	JG	Drwg No.	B	-	-	-	-

This drawing is for approval purposes.
Please check all details noted on the drawing including spelling, and provide written confirmation of your approval to an **Innovate Signs Project Manager**. Once approved production will commence based on the approved drawing. Any changes made after production has begun will incur an additional cost.