





SITE PLAN
SCALE 1:500

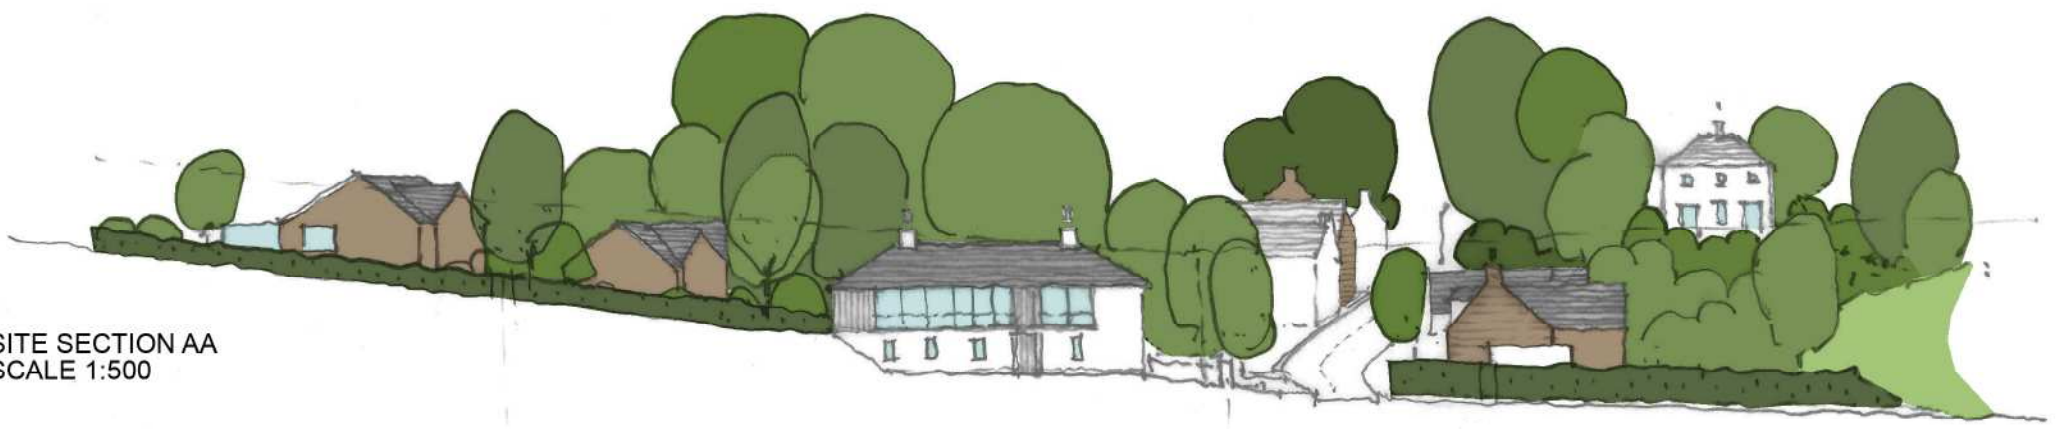

SITE SECTION AA
SCALE 1:500

PROPOSED HOUSE SITE

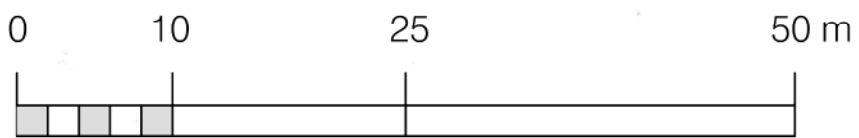

scalebar
1:500



1 Wilderhaugh
Galashiels
TD1 1QJ
Tel 01896 753077
Fax 01896 756046
email info@camerons.td1.uk
www.camerons.td1.uk

Also at:
Suite 3, Waterside House
46 Shore
Leith
Edinburgh, EH6 6QU
Tel 01 31 553 7959

camerons

client: **Maria Walker
Walker Groundworks**

project: **New House, Morebattle**

title: **Site Plan and Site Section**

scale: **1:1000** @ A3

date: **04/12/19**

drawn: **NM**

file:

number: **9420.0.02**

rev:

architecture

design

development