


Extinguisher Floor Plan  
Scale 1:100

A3

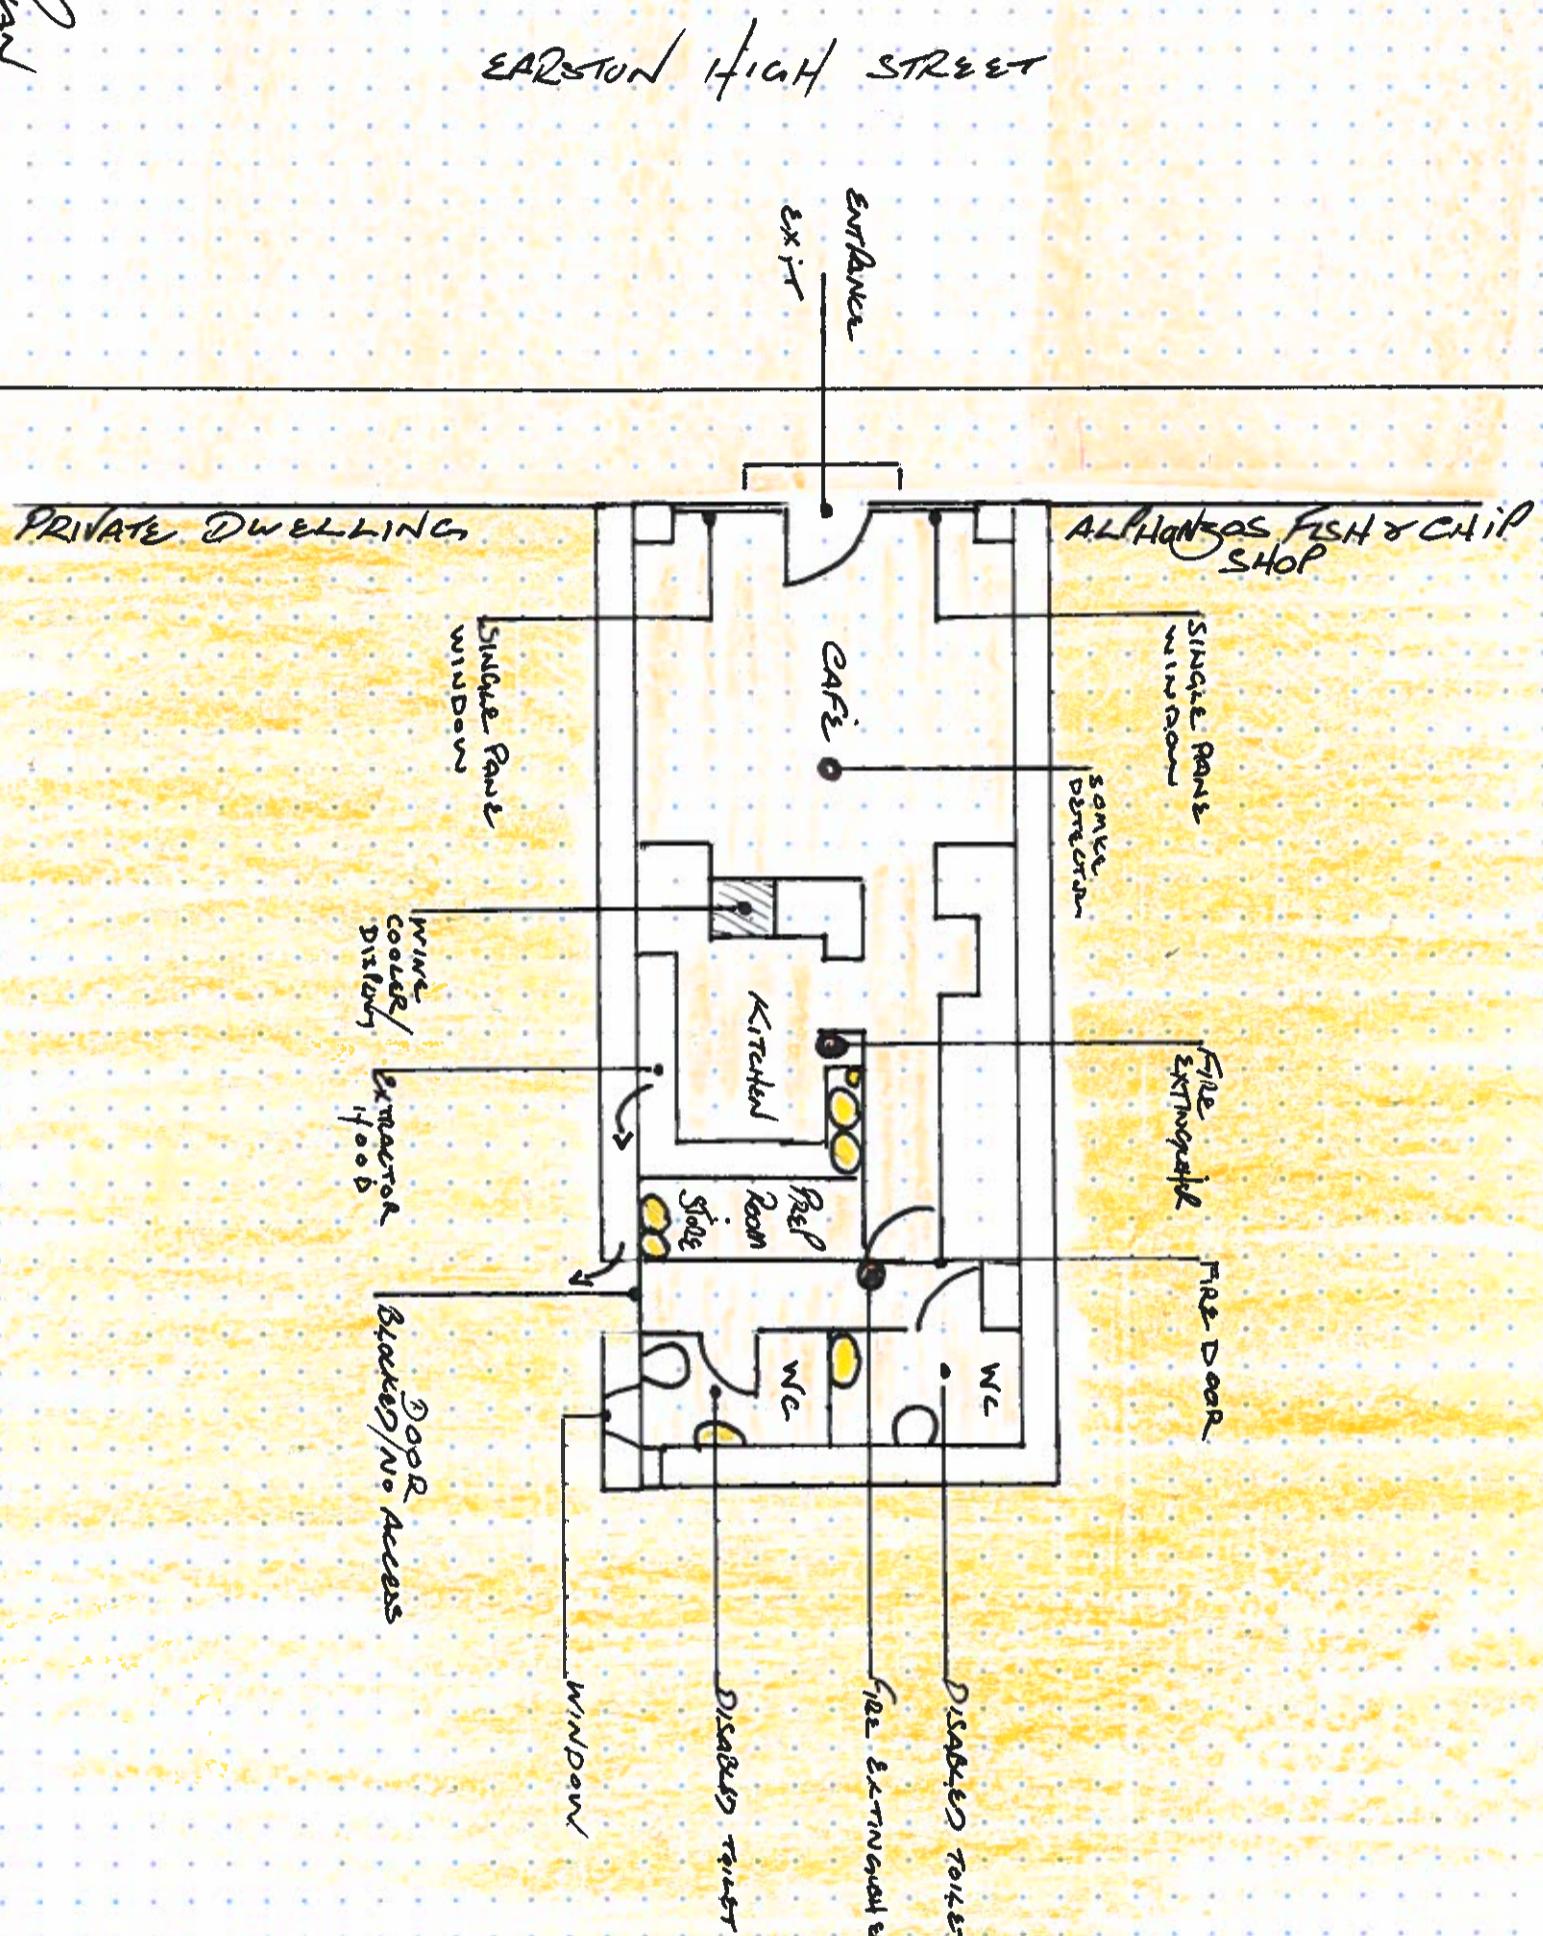

Applies for Jam  
High Street  
Earston  
TD4 6BS  
19 July 2021

License Application  
John M. Fairclough  
Cafe - Earston  
26 Cables

N → S

