


NOTE: Measurements indicated are thereabouts.

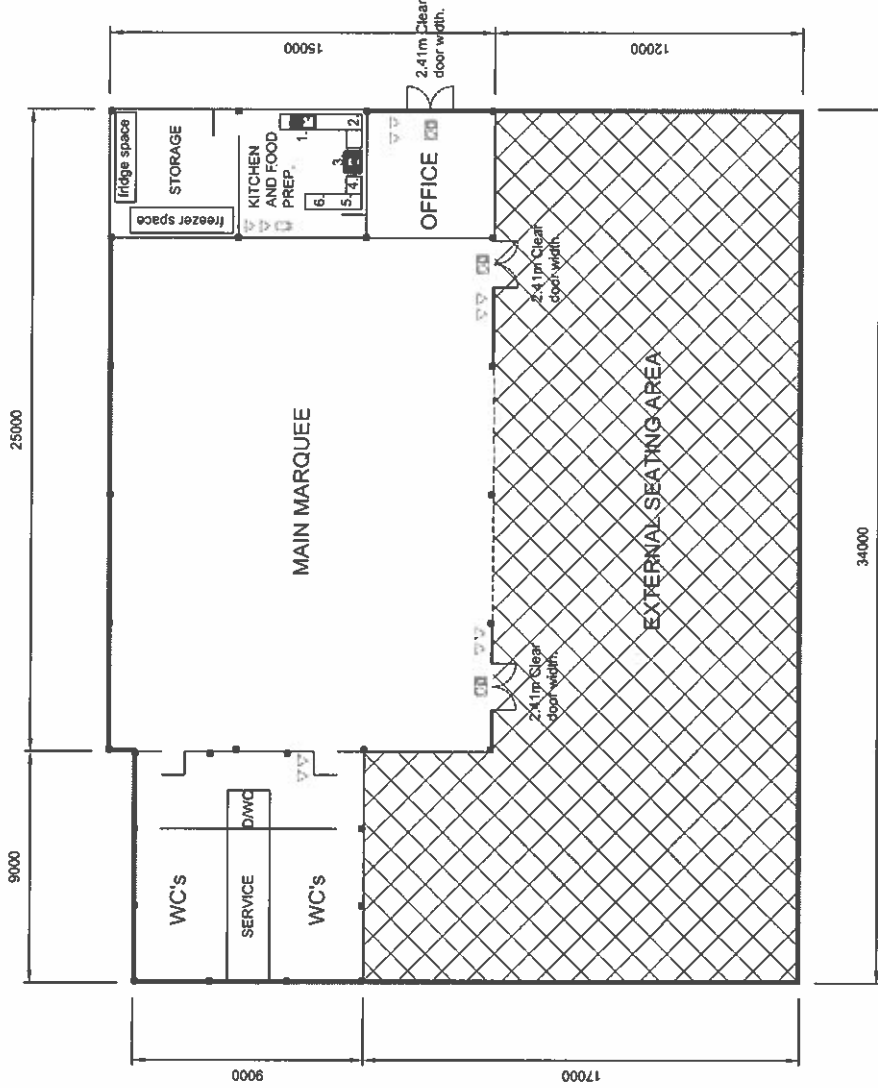


GROUND FLOOR PLAN

KEY

- Fire Extinguisher - water mist
- Fire Extinguisher - CO<sup>2</sup>
- Fire Extinguisher - wet chemical
- Fire Blanket
- Emergency Lighting - Illuminated Exit Box
- Red Line Relates to Licensed Area
- Blue Line Relates to 'Children and Young Person's Access'
- Sink
- Water Boiler
- Oven
- Microwave
- Contact Grill
- Prep

1. Sink
2. Water Boiler
3. Oven
4. Microwave
5. Contact Grill
6. Prep

 

SCALE BAR 1:200

PROJECT:  
**VERDANT LEISURE**  
 COLDINGHAM BAY LEISURE PARK  
 COLDINGHAM  
 BERWICKSHIRE  
 TD14 5NT

CLIENT:  
**VERDANT LEISURE**

TITLE:  
**LIQUOR LICENSING PLAN**

**ROBERT J. HALES LIMITED**  
 Chartered Architect | Chartered Building Surveyor |  
 Chartered Architectural Technologist

BSc (Hons), MRICS, MCIT, BArch (Hons), DArch Edin, RIBA, RIAS.

The Studio  
 16, The Moor Gate  
 Berwick, Tyne and Wear  
 TD15 2NU

Telephone/Fax: 01289 303601  
 Mobile: 0785 530 4646

www.charteredbuildingurveyors.org.uk

SCALE: 1:200 @ A3

DRAWN: PAH

DATE: APRIL 2021

DRAWING NUMBER:  
**1671/21/01A**

**LABC**  
 Building & Construction  
 Approved under  
 Approved Made

© 2021, Robert J. Hales Limited is the author of this document and owns the copyright in it. This document may not be reproduced in any form in whole or in part without the prior written permission of the copyright owner.