


SITE PLAN FOR PLOT 3  
SCALE 1:500

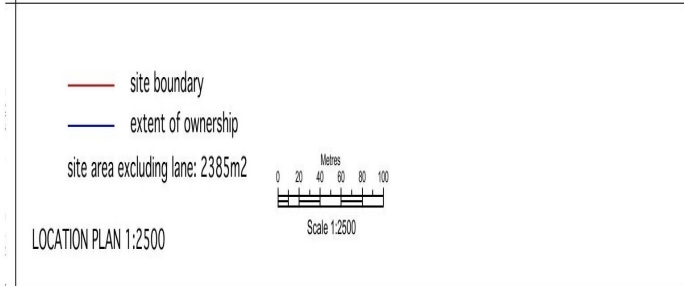

Linda Dawson Architect <small>15 Sandwell Road Lingwood Glasgow Tel: 0141 897 3923 www.lindadawsonarchitect.co.uk</small>	title: LOCATION AND SITE PLAN FOR PLOT 3
	drawing number: 148(PL)001 scale: 1:2500/1:500@ A3
project: WEST WATER BARN OFF BOGGSBANK RD	