


21/00137/FUL  
19.04.2021

2230mm highest point

Panels 1776mm length

30° pitch

Minimum overlap of Sigma support to aluminium leg is 200mm – can be greater to lower the table.

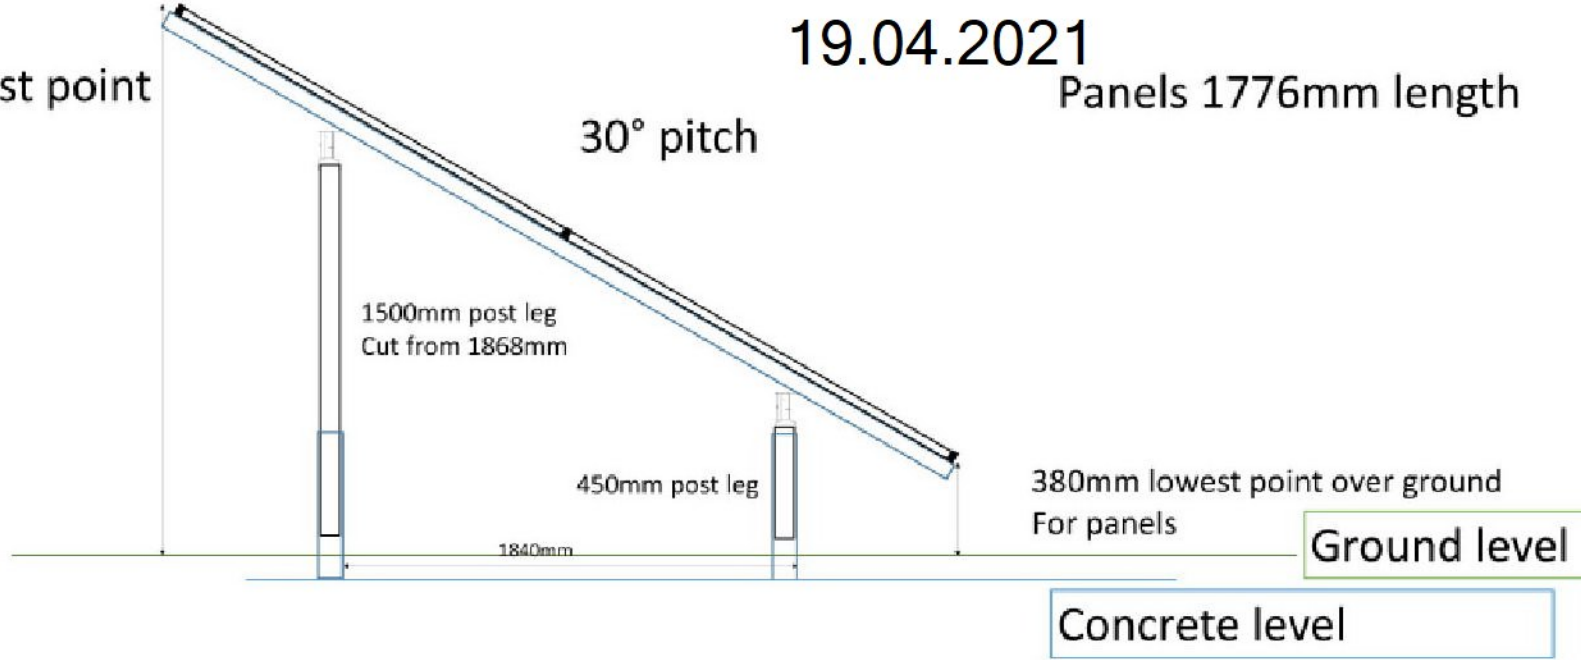

Showing 590mm of Sigma – the length of the bolt down support Sigma.

Scottish Borders Council  
Town And Country  
Planning (Scotland) Act  
1997

**APPROVED**  
subject to the  
requirements of the  
associated Dacliston  
Notice



21/00137/FUL

19.04.2021

NOTES

ALL DIMENSIONS AND LEVELS ARE TO BE CHECKED ON SITE

ANY DISCREPANCIES ARE TO BE REPORTED TO THE PROJECT MANAGER BEFORE ANY WORK COMMENCES


THIS DRAWING SHALL NOT BE SCALED TO ASCERTAIN ANY DIMENSIONS WORK TO FIGURED DIMS ONLY

THIS DRAWING SHALL NOT BE REPRODUCED WITHOUT EXPRESS WRITTEN PERMISSION FROM Clarkes Bespoke Design LTD.


Scottish Borders Council  
Town And Country  
Planning (Scotland) Act  
1997

**APPROVED**


subject to the  
requirements of the  
associated Decision  
Notice

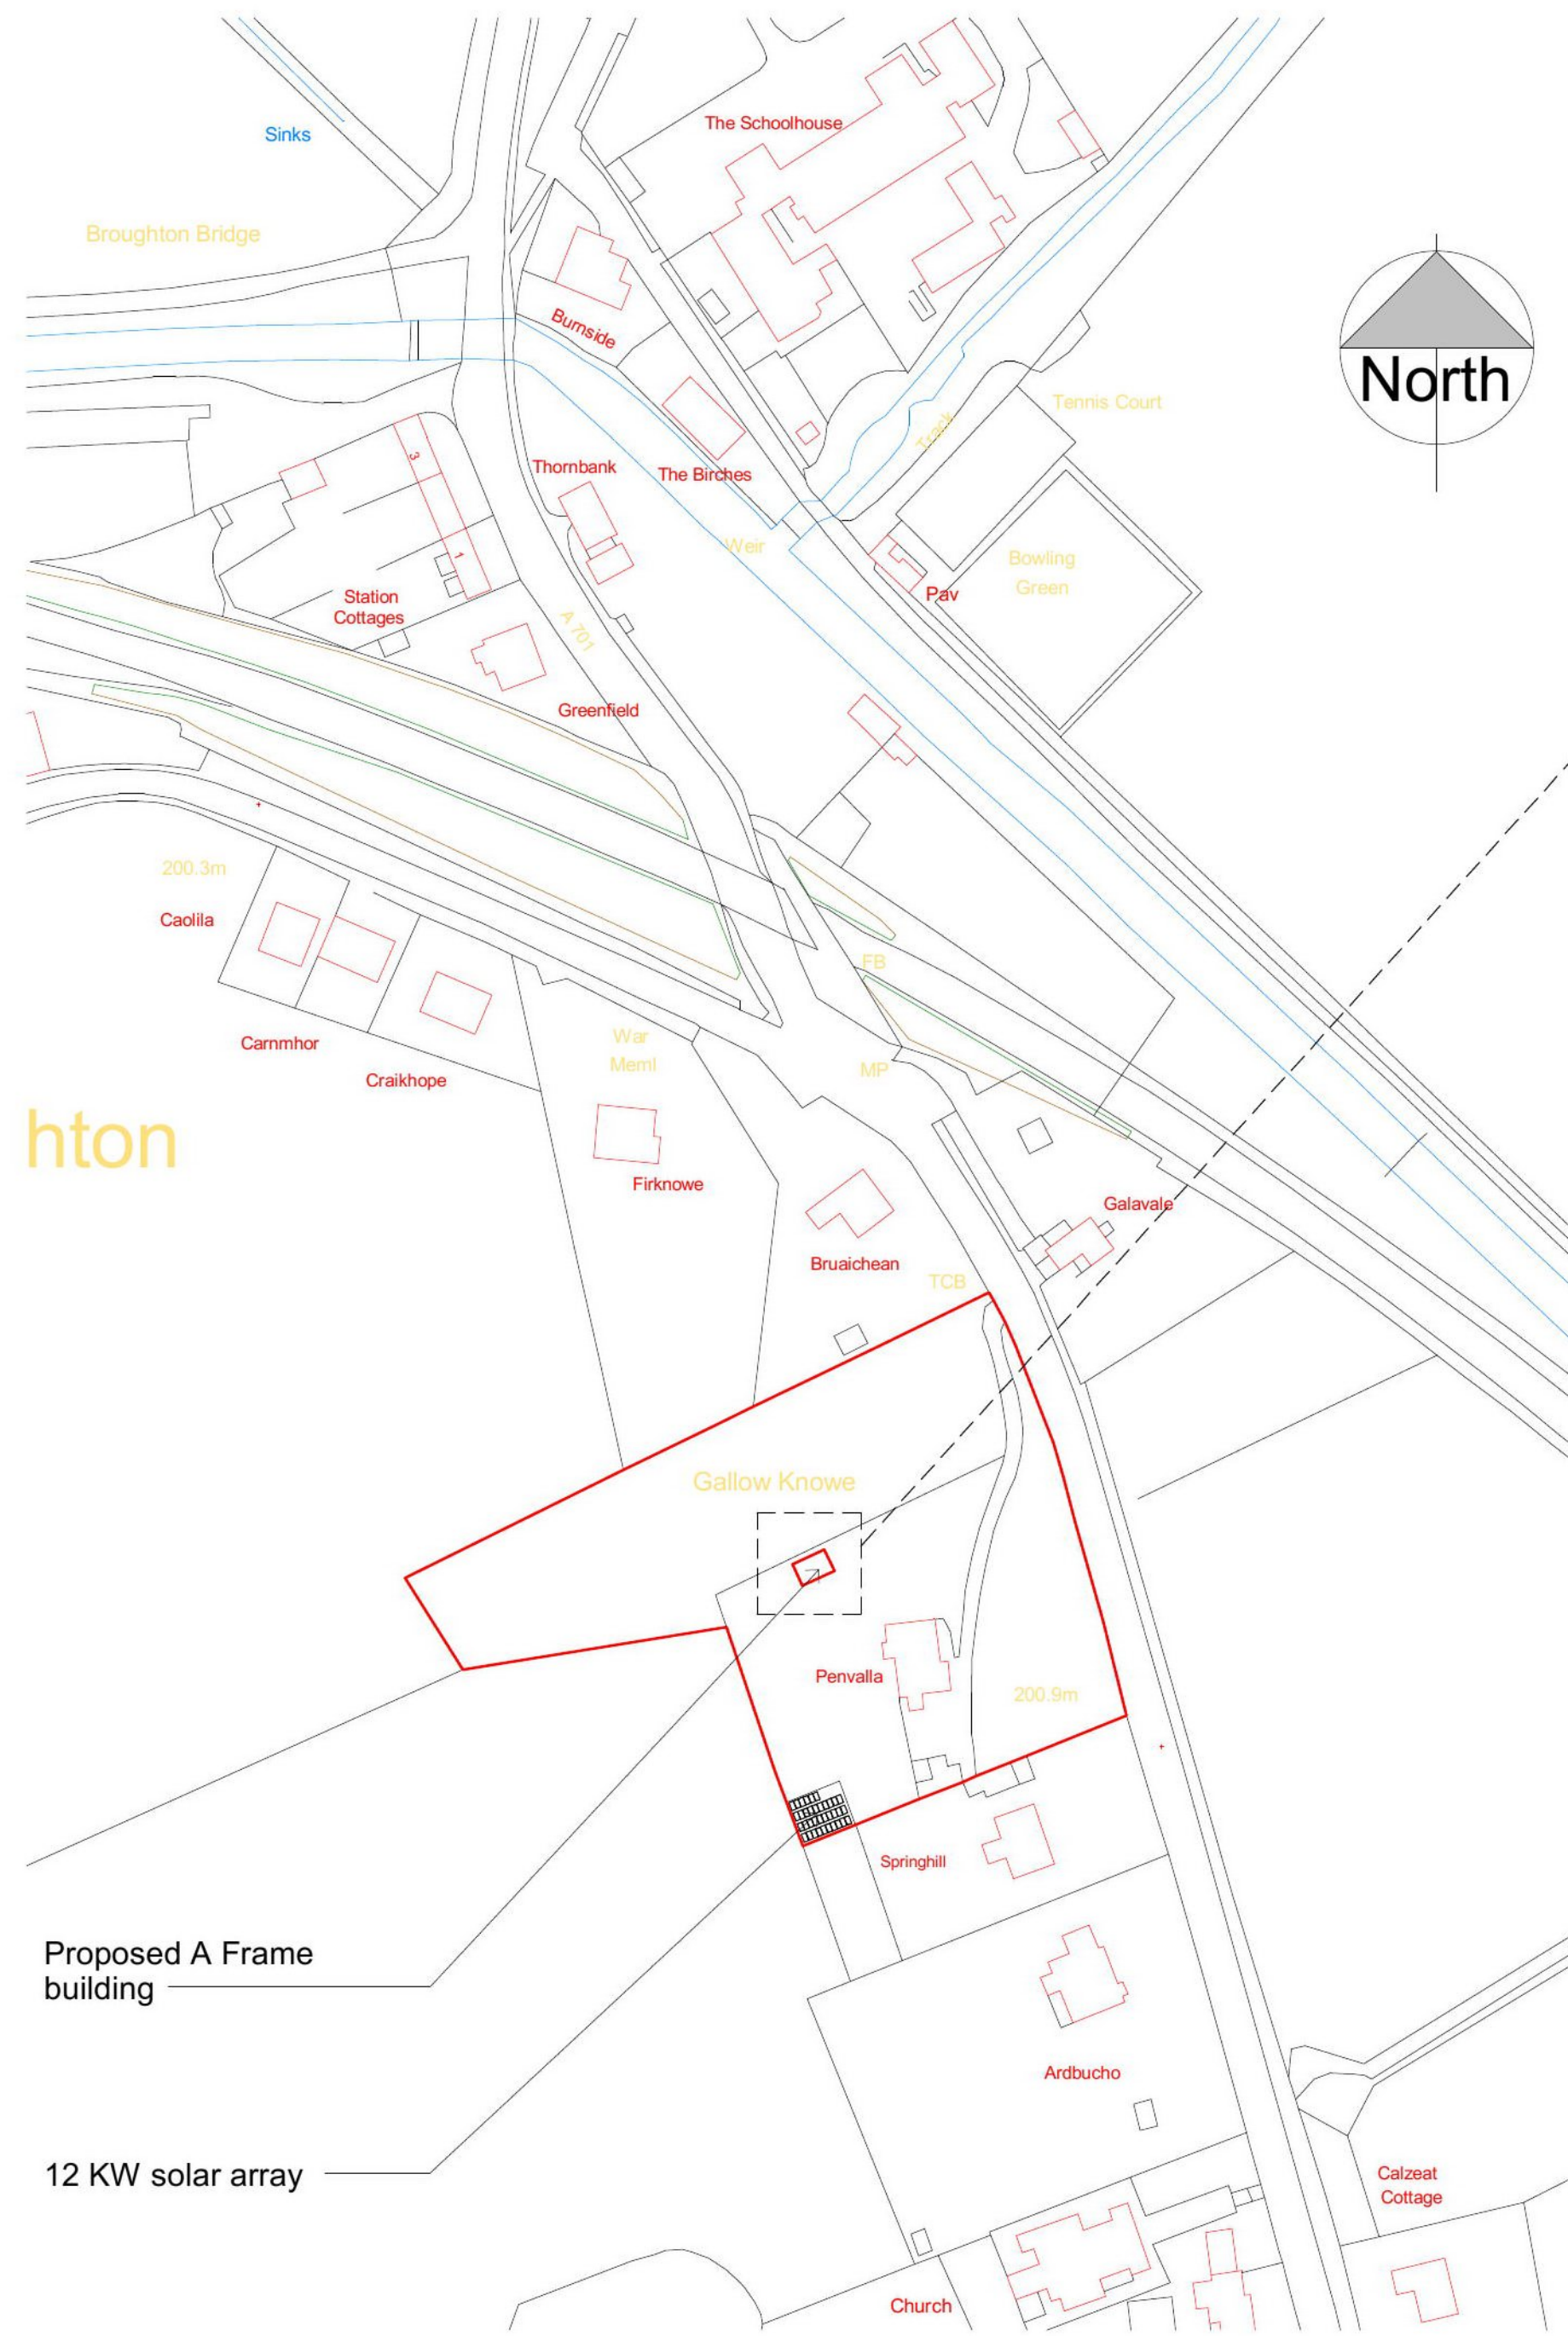

**1 Location plan**  
1 : 1250

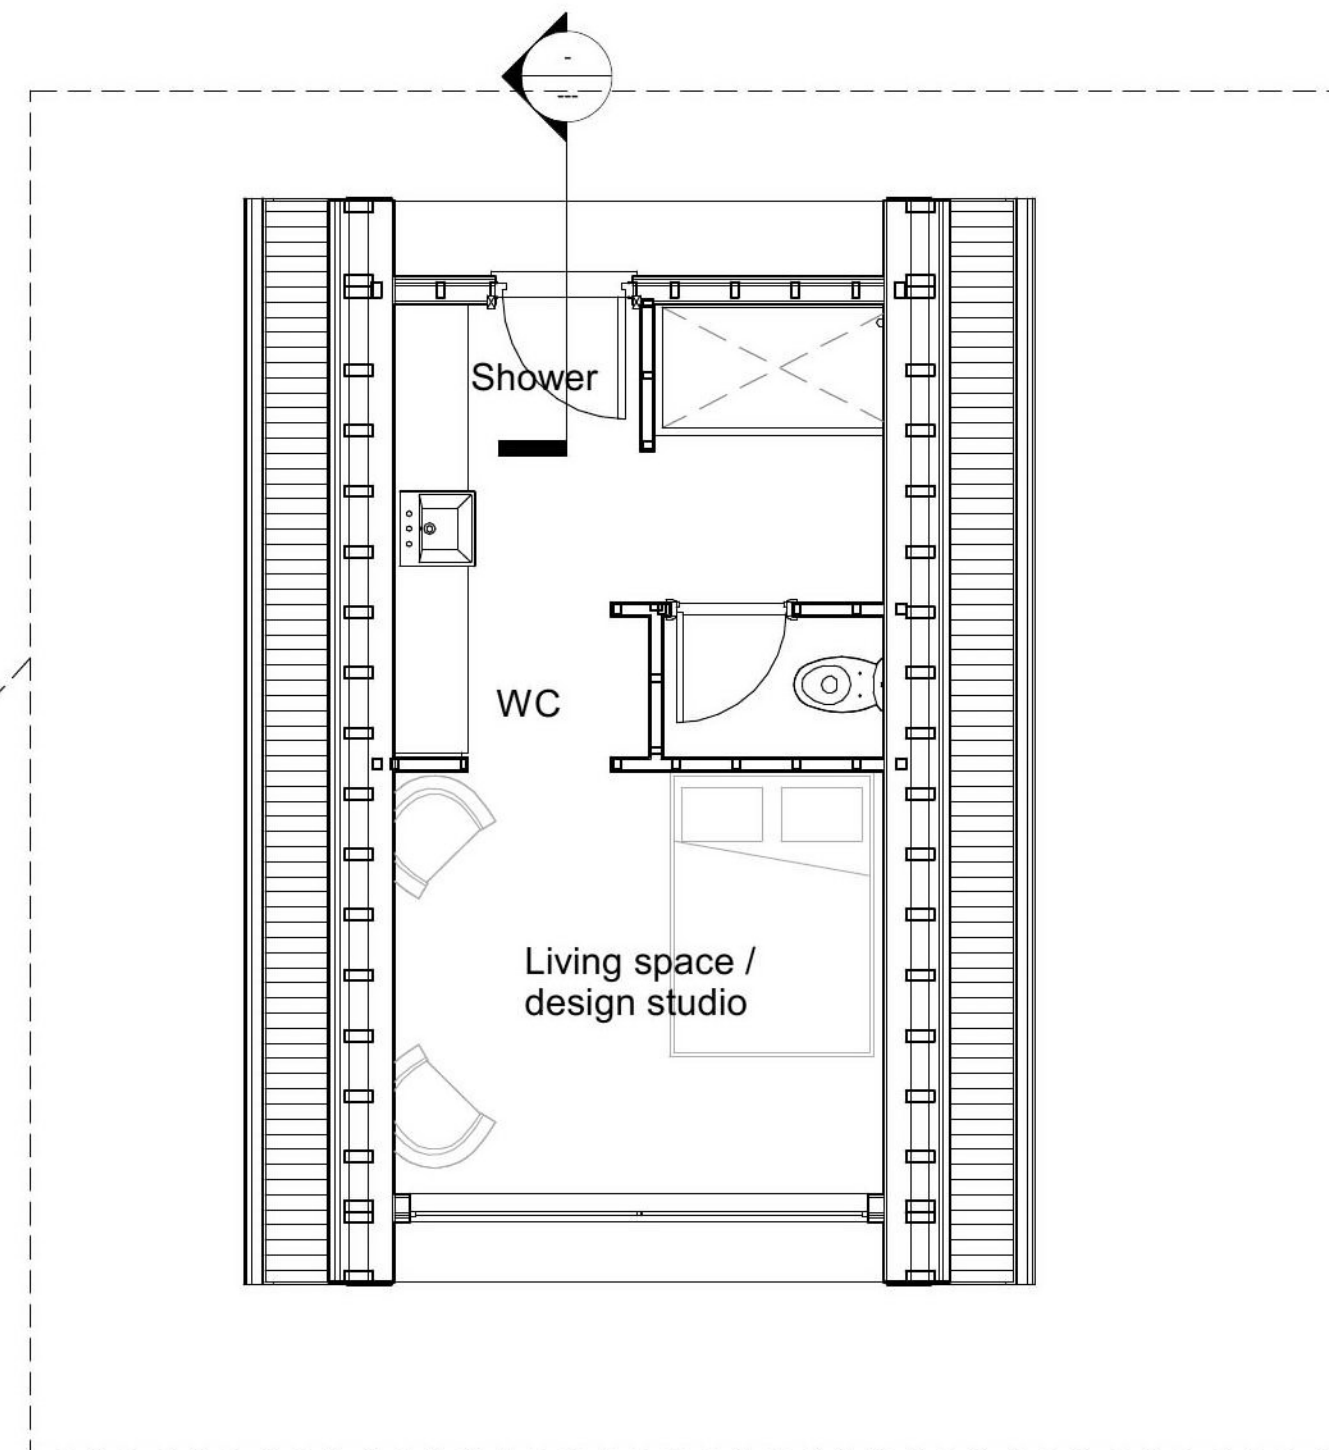

**2 Proposed Plan**  
1 : 50

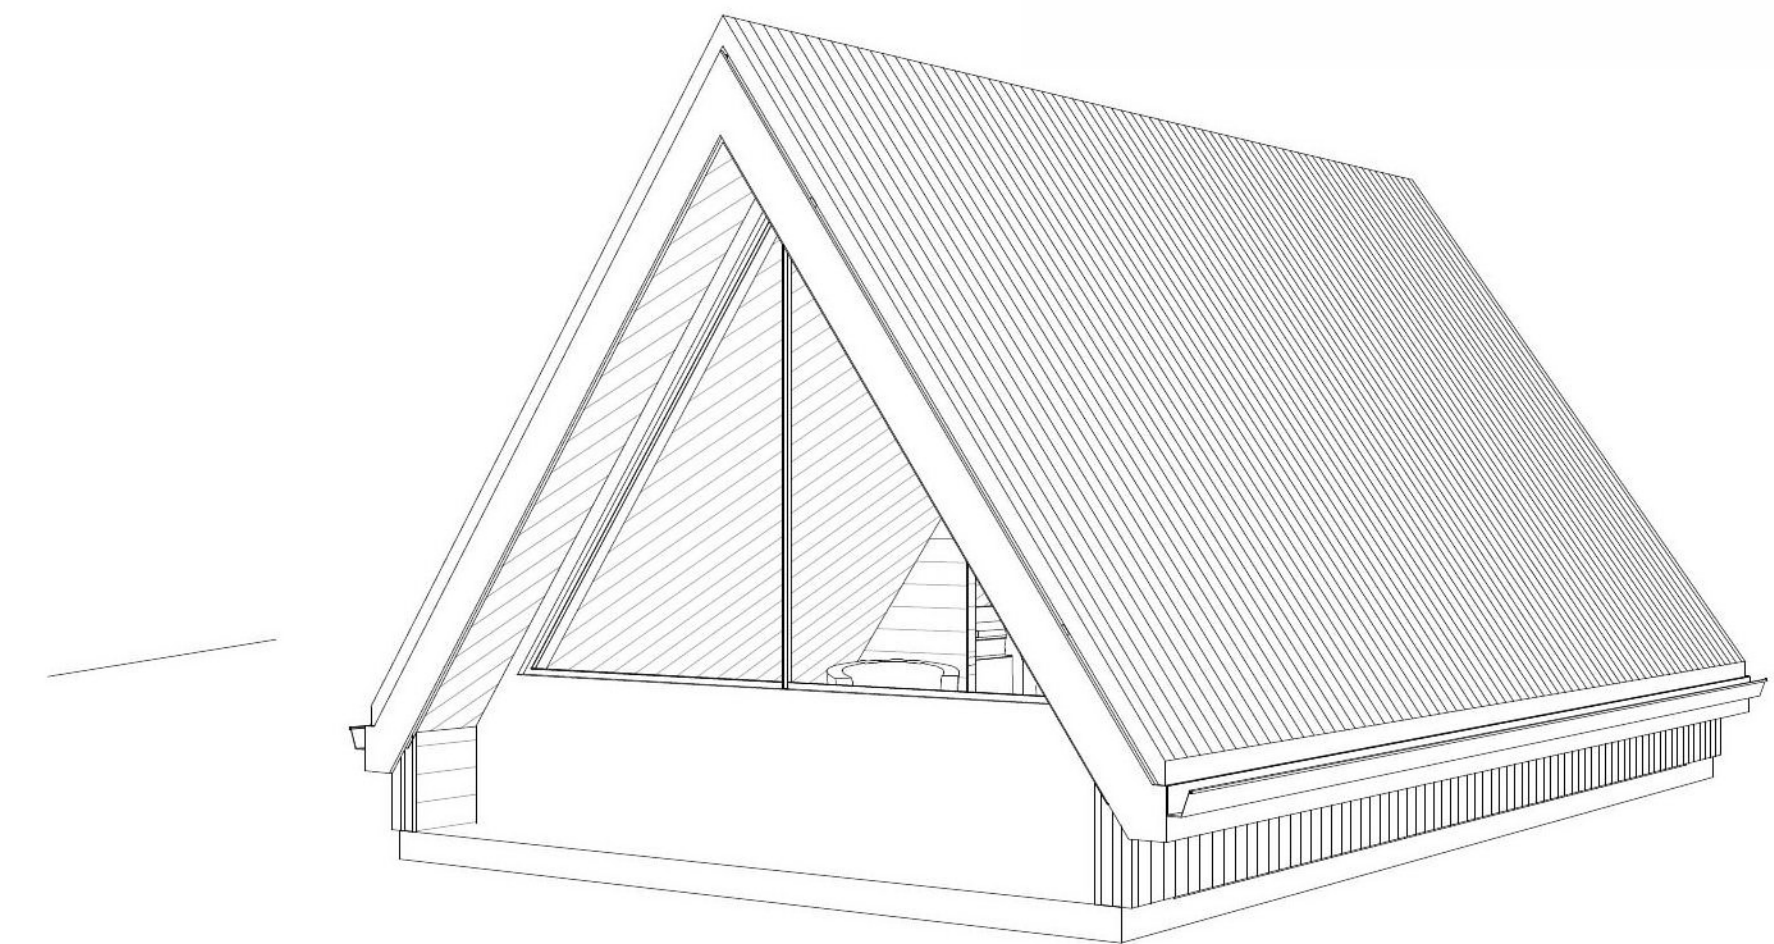

**7 Rear / LHS 3D View**

Horizontal timber cladding in black


Timber fascias painted black

Profile Steel Sheet cladding in black


Glazed curtain wall with clear double glazed units




**3 Front Elevation**  
1 : 50

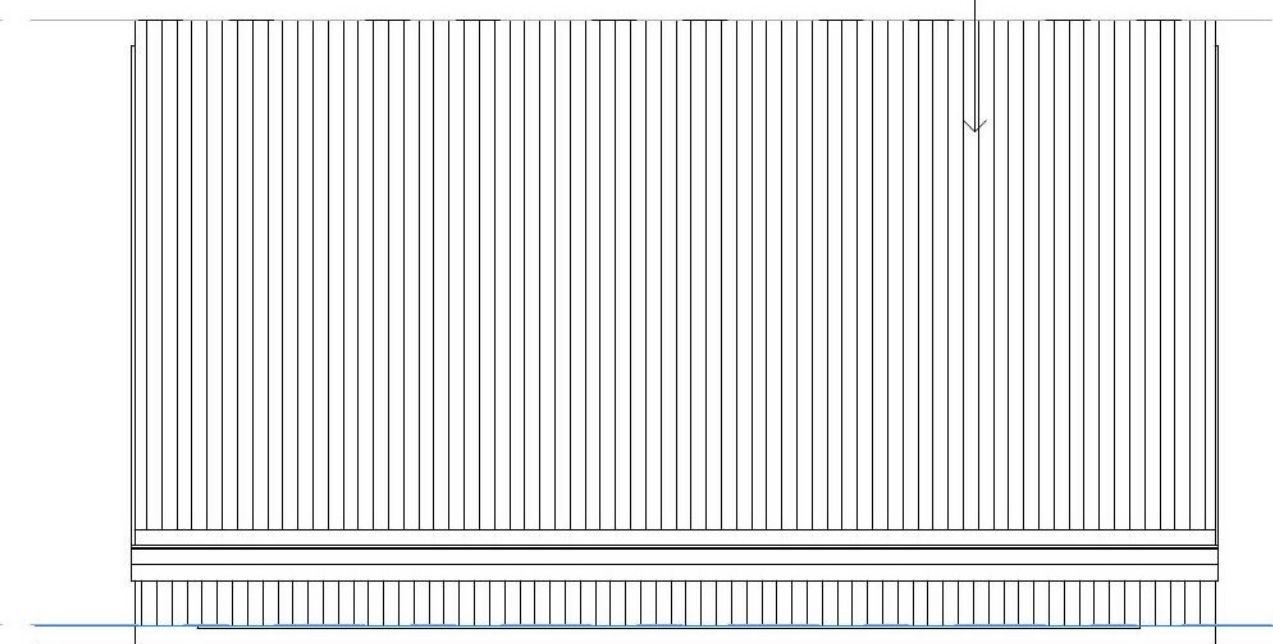

**4 LHS Elevation**  
1 : 50

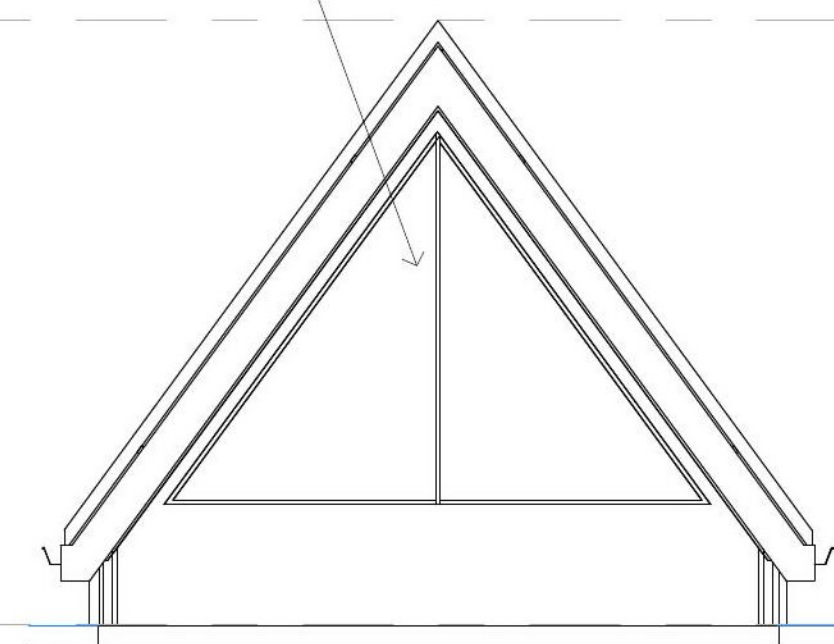

**5 Rear Elevation**  
1 : 50

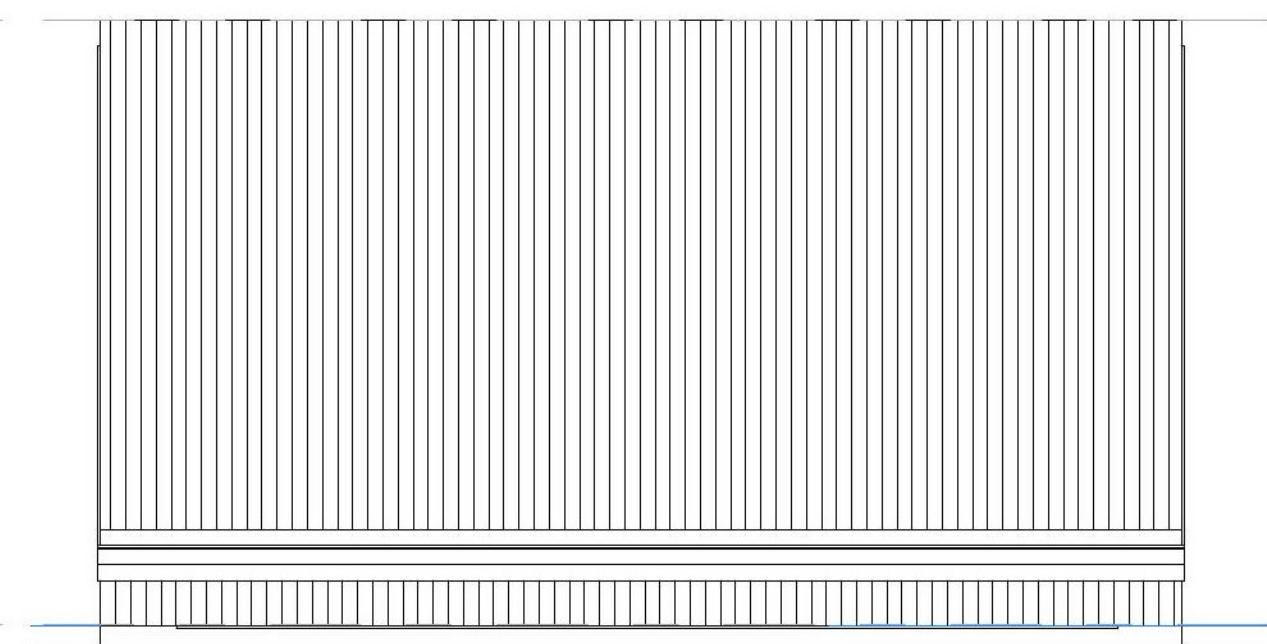

**6 RHS Elevation**  
1 : 50

Rev No.	Rev Date	Rev By	Description
P5	19.04.21	BC	Proposed Drive way removed
P4	08.03.21	BC	Proposed drive way amended to suit Ab comments
P3	25.01.21	BC	location of A frame amended to suit planning comments
P2	12.01.21	BC	Proposed Drive way added
P1	16.10.20	BC	First Issue

Rev No.	Rev Date	Rev By	Description
project			
A Frame			

location  
Penvalla  
Broughton, ML12 6HQ

client  
Mr Clarke



T: 07402266305 E: design@clarkesdesign.com

Location Plan and As Proposed Plans and Elevations



dwg purpose  
PLANNING

scale As indicated	drawn BC	checked BC
@ sheet size A1	rev date 19.04.21	
job number	PL-001	P5
	drawing number	revision

Clarkes Bespoke Design Ltd