



Disclaimer:
This generation of drawings is for the stated purpose only and should not be used for any other purpose without the originators consent. Do not scale from this drawing.

 

VISUAL SCALE 1:500 @ A1

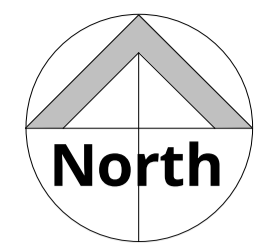

Local Development Plan screening as part of extension to Charlesfield Industrial Estate (zEL19)

+9m Separation distance between houses and neighbouring boundaries

6m wide woodland screening

APPROX SITE AREAS

Plot 1 : 3161 m²

Rev	Date	Description	by
D	21/05/21	Updated plot boundaries	MO
C	20/05/21	Workshop building removed	MO
B	19/05/21	Boundaries adjusted, hardgrounding adjusted, porches added to houses.	MO
A	11/05/21	Updated Site Boundary & Land in Ownership	MO



client: Mr Trevor Jackson
 project: Charlesfield - Plots 1 & 2
 title: Indicative Site Plan Plot 1
 status: Planning drawn: MO
 scale: 1 : 500@A1 date: 21/05/2021
 number: 10103/03 rev: D

Indicative Site Plan Plot 1
1 : 500

	DALKEITH 11 South street EH22 1AH 0131 663 9735 EDINBURGH 46 The Shore EH6 6JQ 0131 553 7959 ERMOUTH 28 Harbour Rd TD14 5HH 01890 759429 GLASGOW 1 Wilderhaugh TD1 1TQ 01896 753077
--	--