



Disclaimer:
This generation of drawings is for the stated purpose only and should not be used for any other purpose without the originators consent. Do not scale from this drawing.

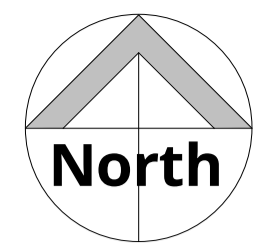

VISUAL SCALE 1:500 @ A1

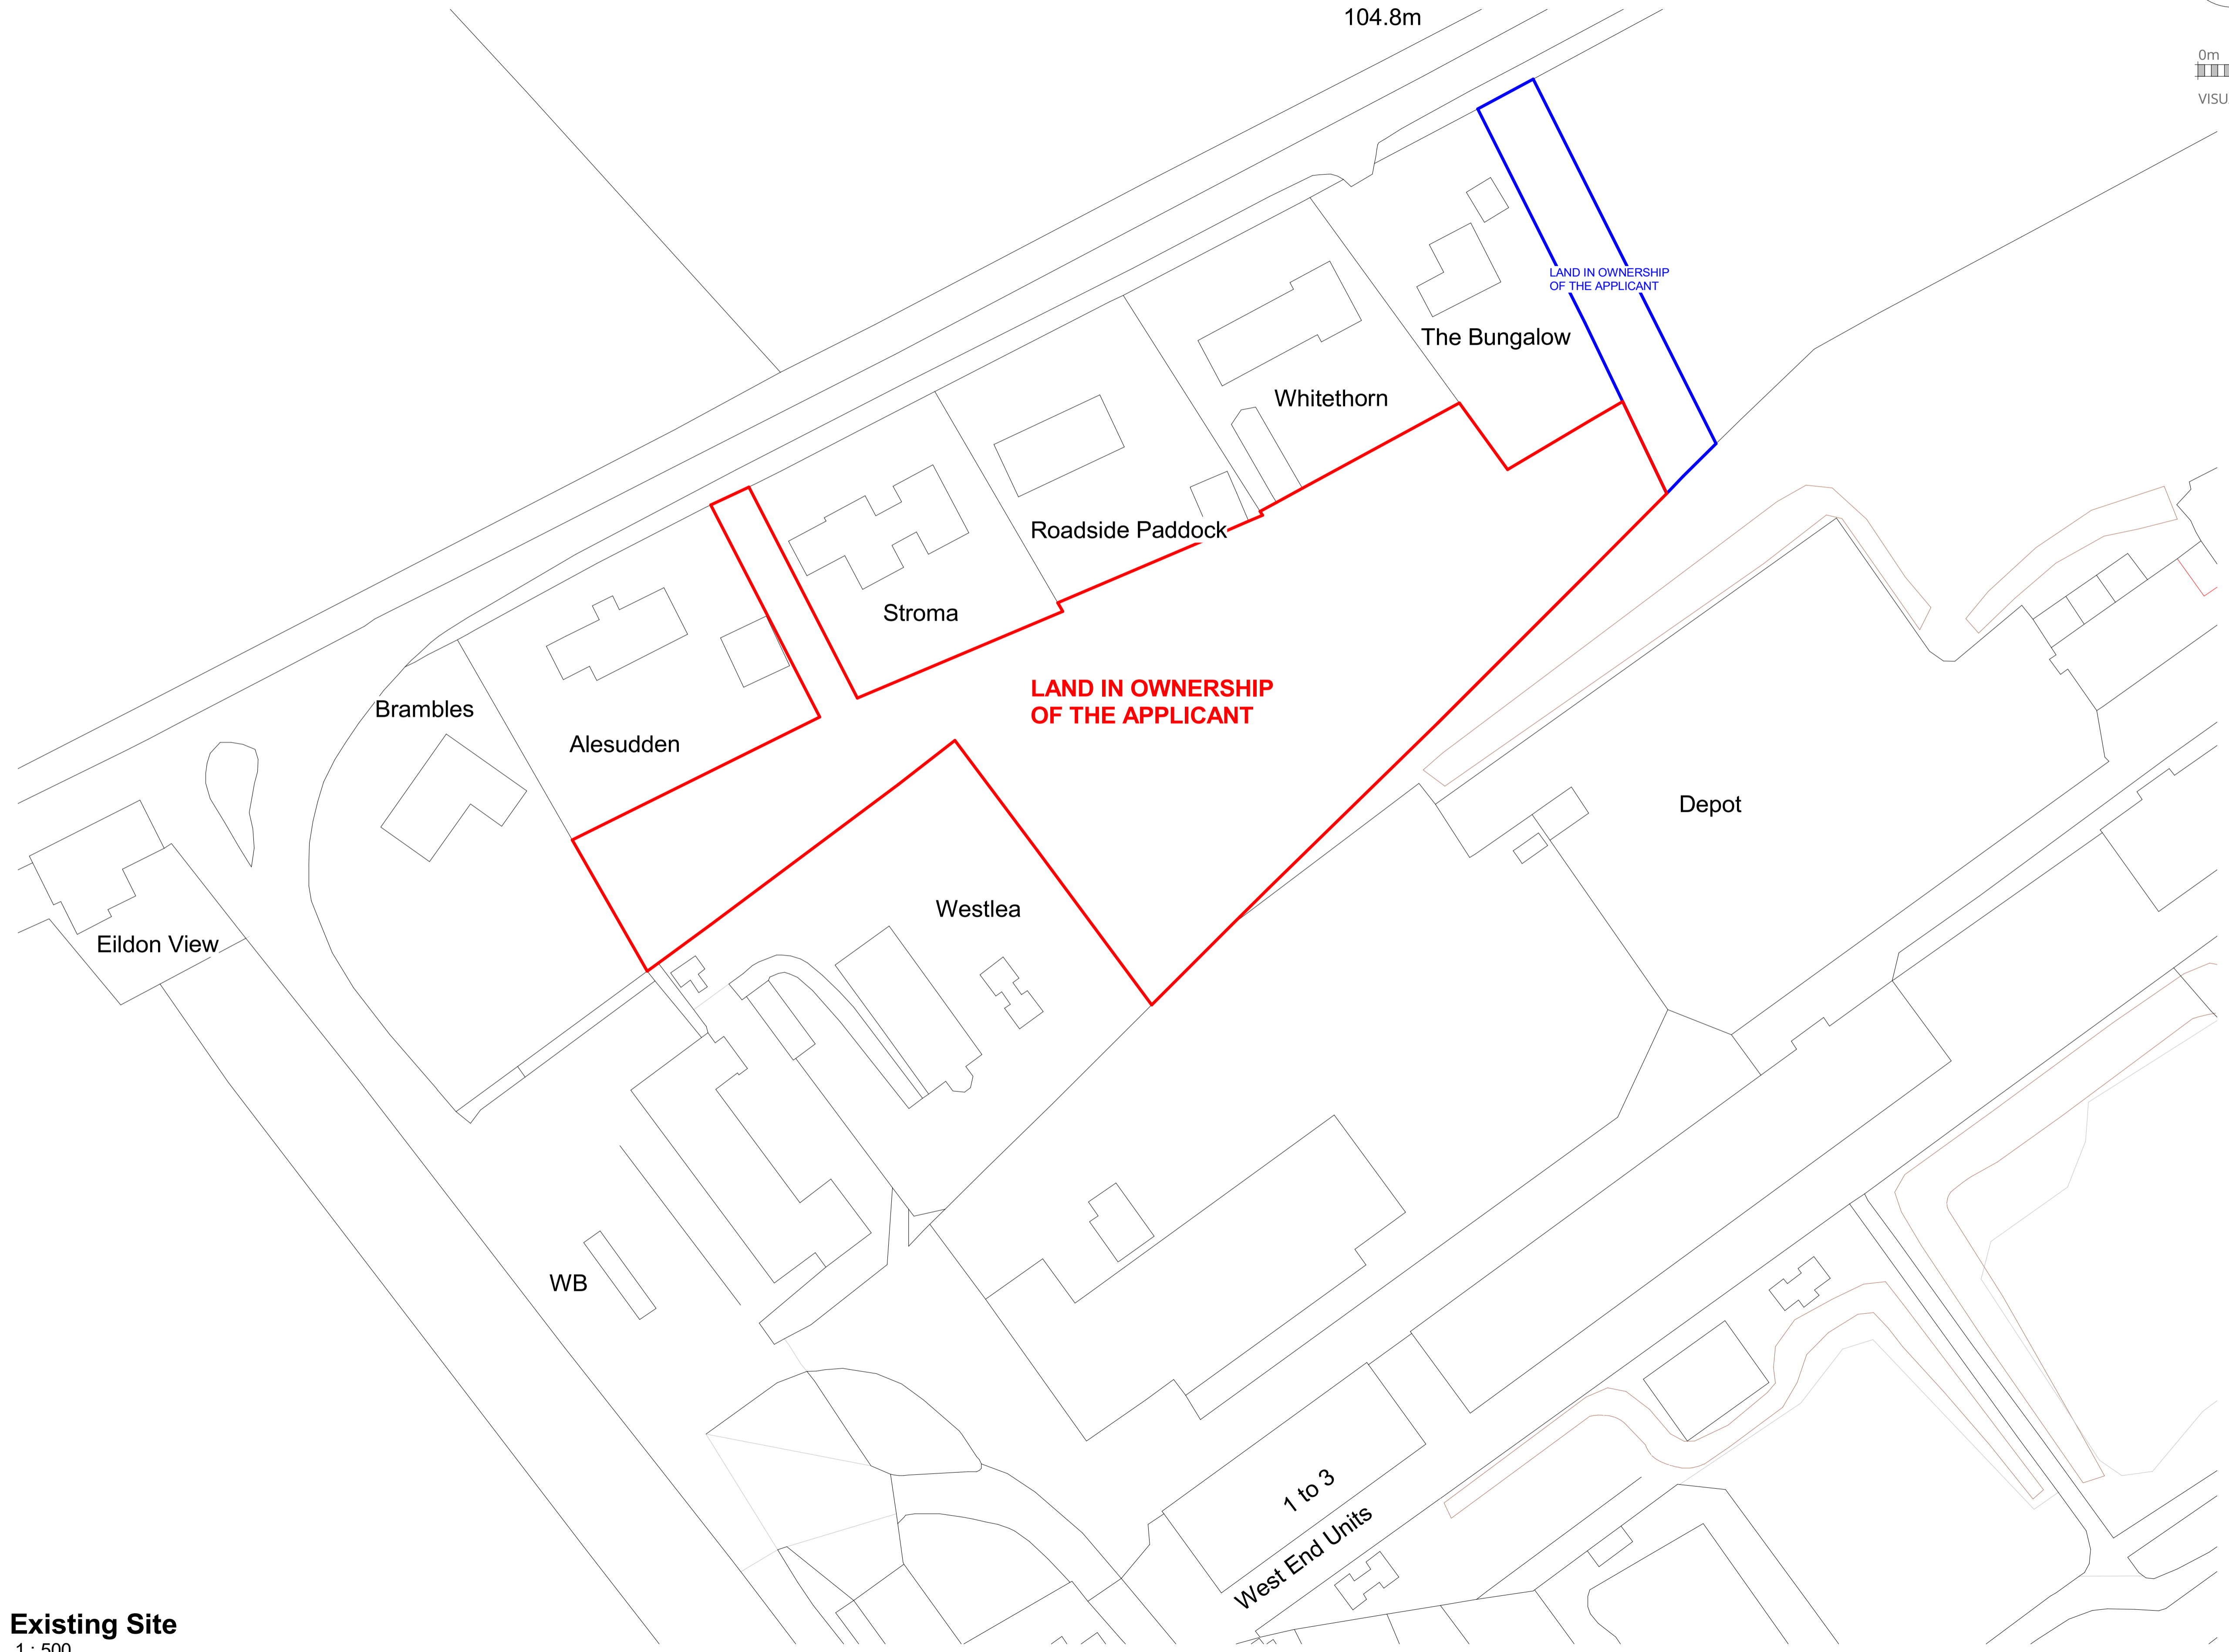

Rev	Date	Description	by
A	11/05/21	Updated Site Boundary & Land In Ownership	MO

CAMERONS
STRACHAN
YUILL
ARCHITECTS

client: Mr Trevor Jackson
project: Charlesfield Plots 1 & 2
title: Existing Site Plan
status: Preliminary drawn: MO
scale: 1 : 500@A1 date: 11/05/2021
number: 10103/01 rev: A

Existing Site
1 : 500

DALKEITH EDINBURGH ERINSMOUTH GLASGOW	11 South street 46 The Shore 28 Harbour Rd 1 Wilderhaugh	EH22 1AH EH6 6JQ TD14 5HH TD1 1TQ	0131 663 9735 0131 553 7959 01890 759429 01896 753077
--	---	--	--