




Plan
Scale: 1:50
0m 1m 2m 3m 4m 5m 6m

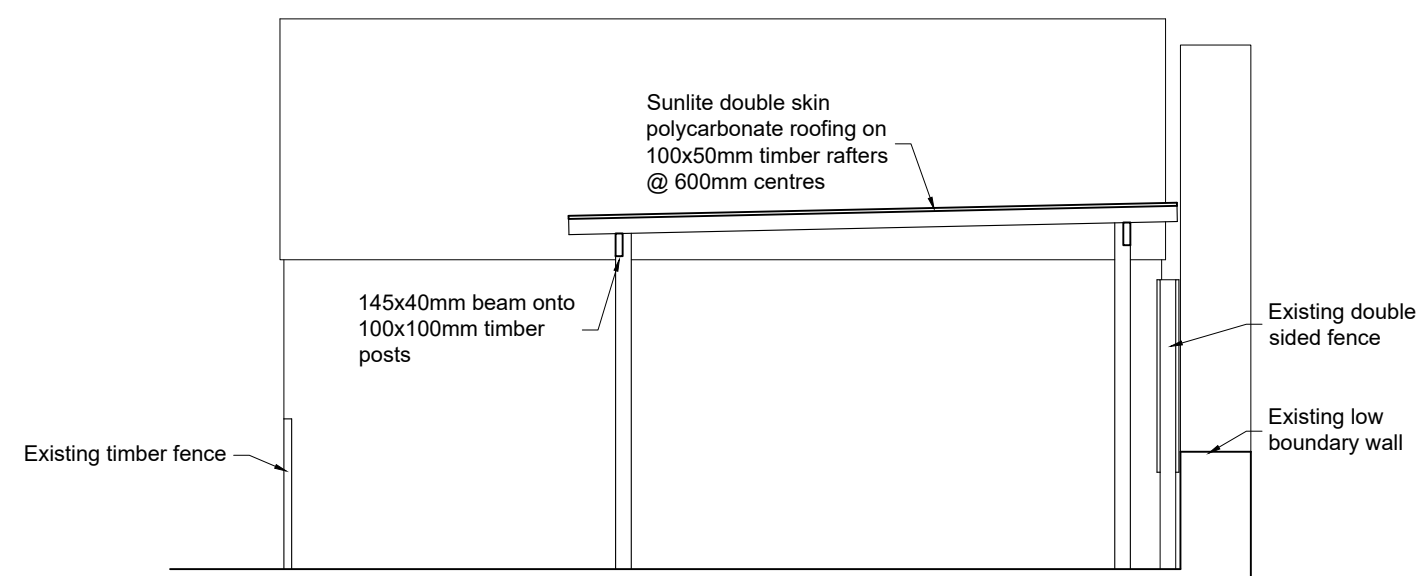

Cross Section A-A

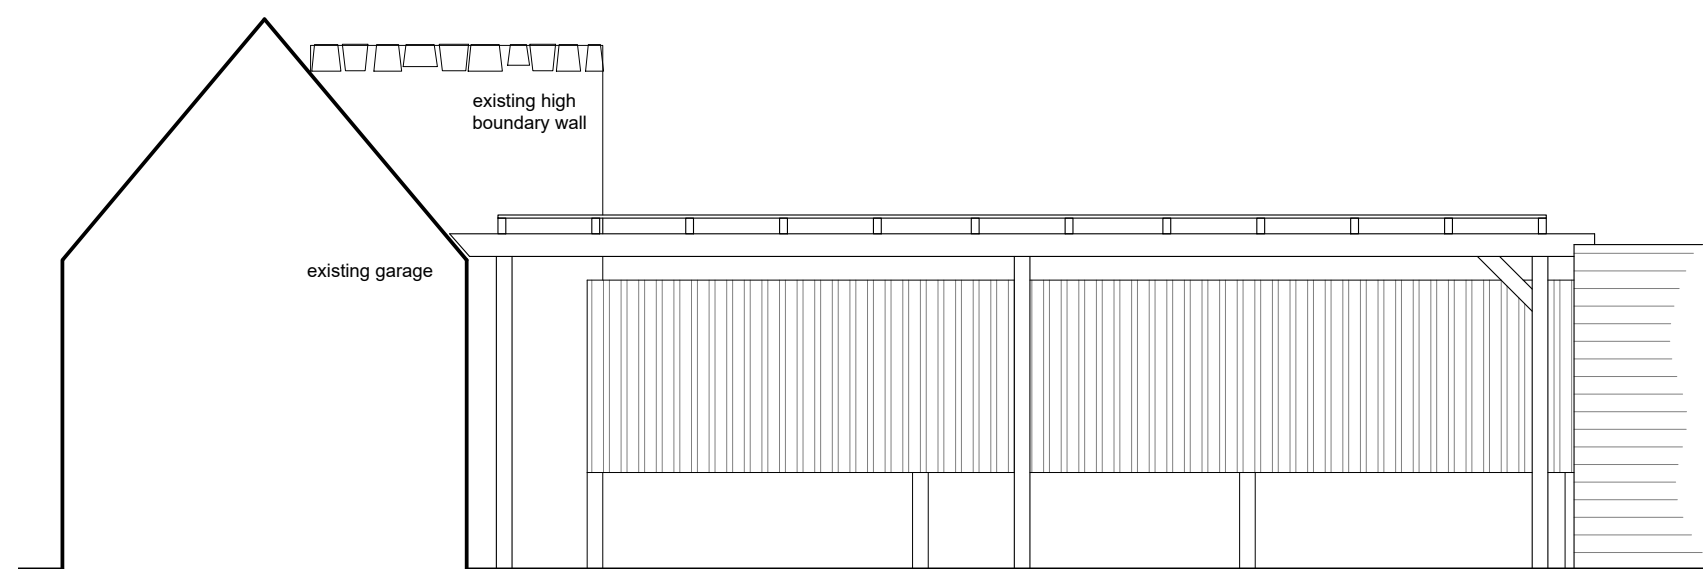

North Elevation
Scale: 1:50
0m 1m 2m 3m 4m 5m 6m

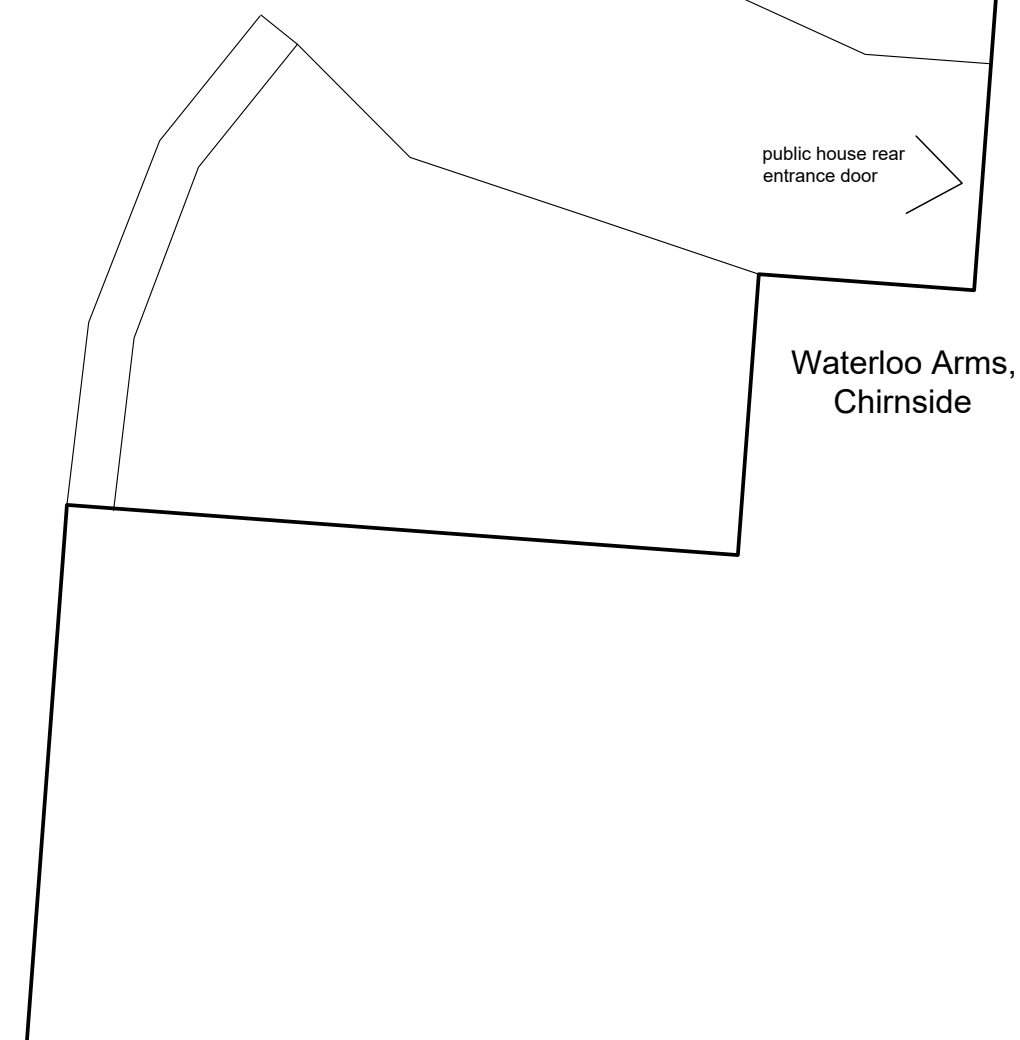

© **Richard Amos Ltd.**
Chartered Architectural and Building
Surveying Services

2 Golden Square, Duns, Berwickshire, TD11 3AW,
Tel: (01361) 882 599, Fax: (01361) 882 577,
E-mail: ra@richardamosltd.co.uk

Registered Office: 2 Golden Square, Duns, Berwickshire, TD11 3AW;
Registered in Scotland, Company No. 240332 V.A.T Reg. No. 502 4656 71

CLIENT:

The Waterloo Arms

PROJECT:

Proposed Glazed Pergola
to Seating Area at
The Waterloo Arms, Chirside

TITLE:

Proposed Layout

DRAWING NO:

P01

DRAWN BY: DM

SCALE: 1:50

DATE: Apr 21

REV: -

A2

This drawing is for Planning Purposes Only

DO NOT SCALE FROM THIS DRAWING.
These drawings are subject to copyright laws: © Richard Amos Ltd