


- \* FIRE ALARM
- FIRE EXTINGUISHER
- FIRE BLANKET
- ◻ CHILDREN & Y PERSON ACCESSIBLE AREAS.
- HEAT DETECTOR / SENSOR
- 1. SPIRIT CANTINA 1.25m<sup>2</sup>
- 2. CHILL FRIDGE - 850mm X 1650mm

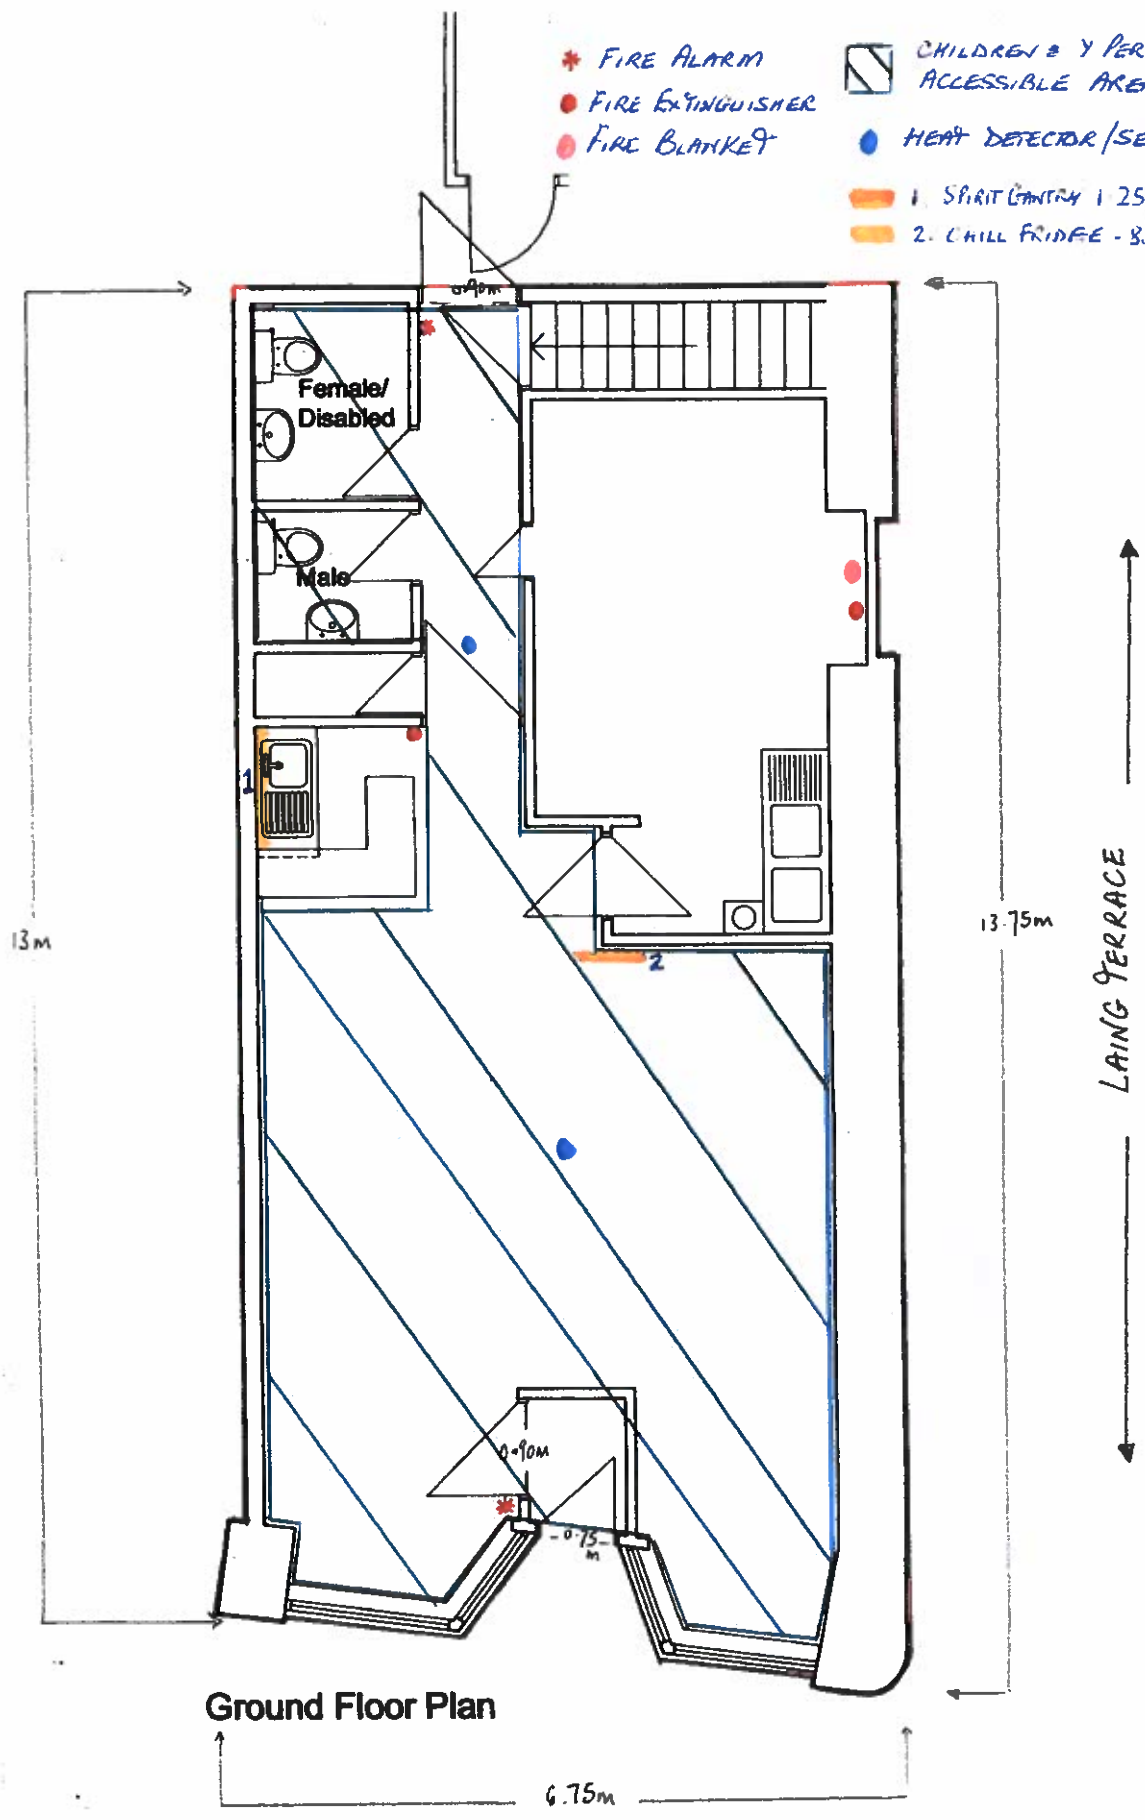

Ground Floor Plan

DOVEMOUNT PLACE

SCALE 1:50