



South-west Elevation

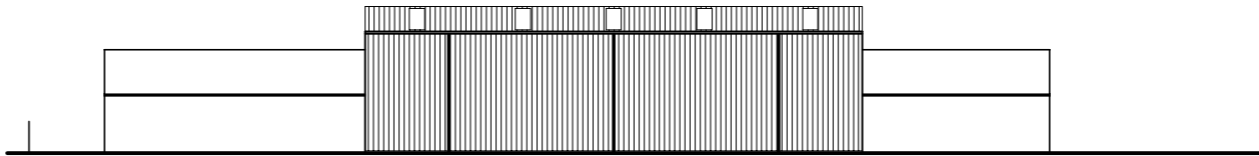

North-west Elevation

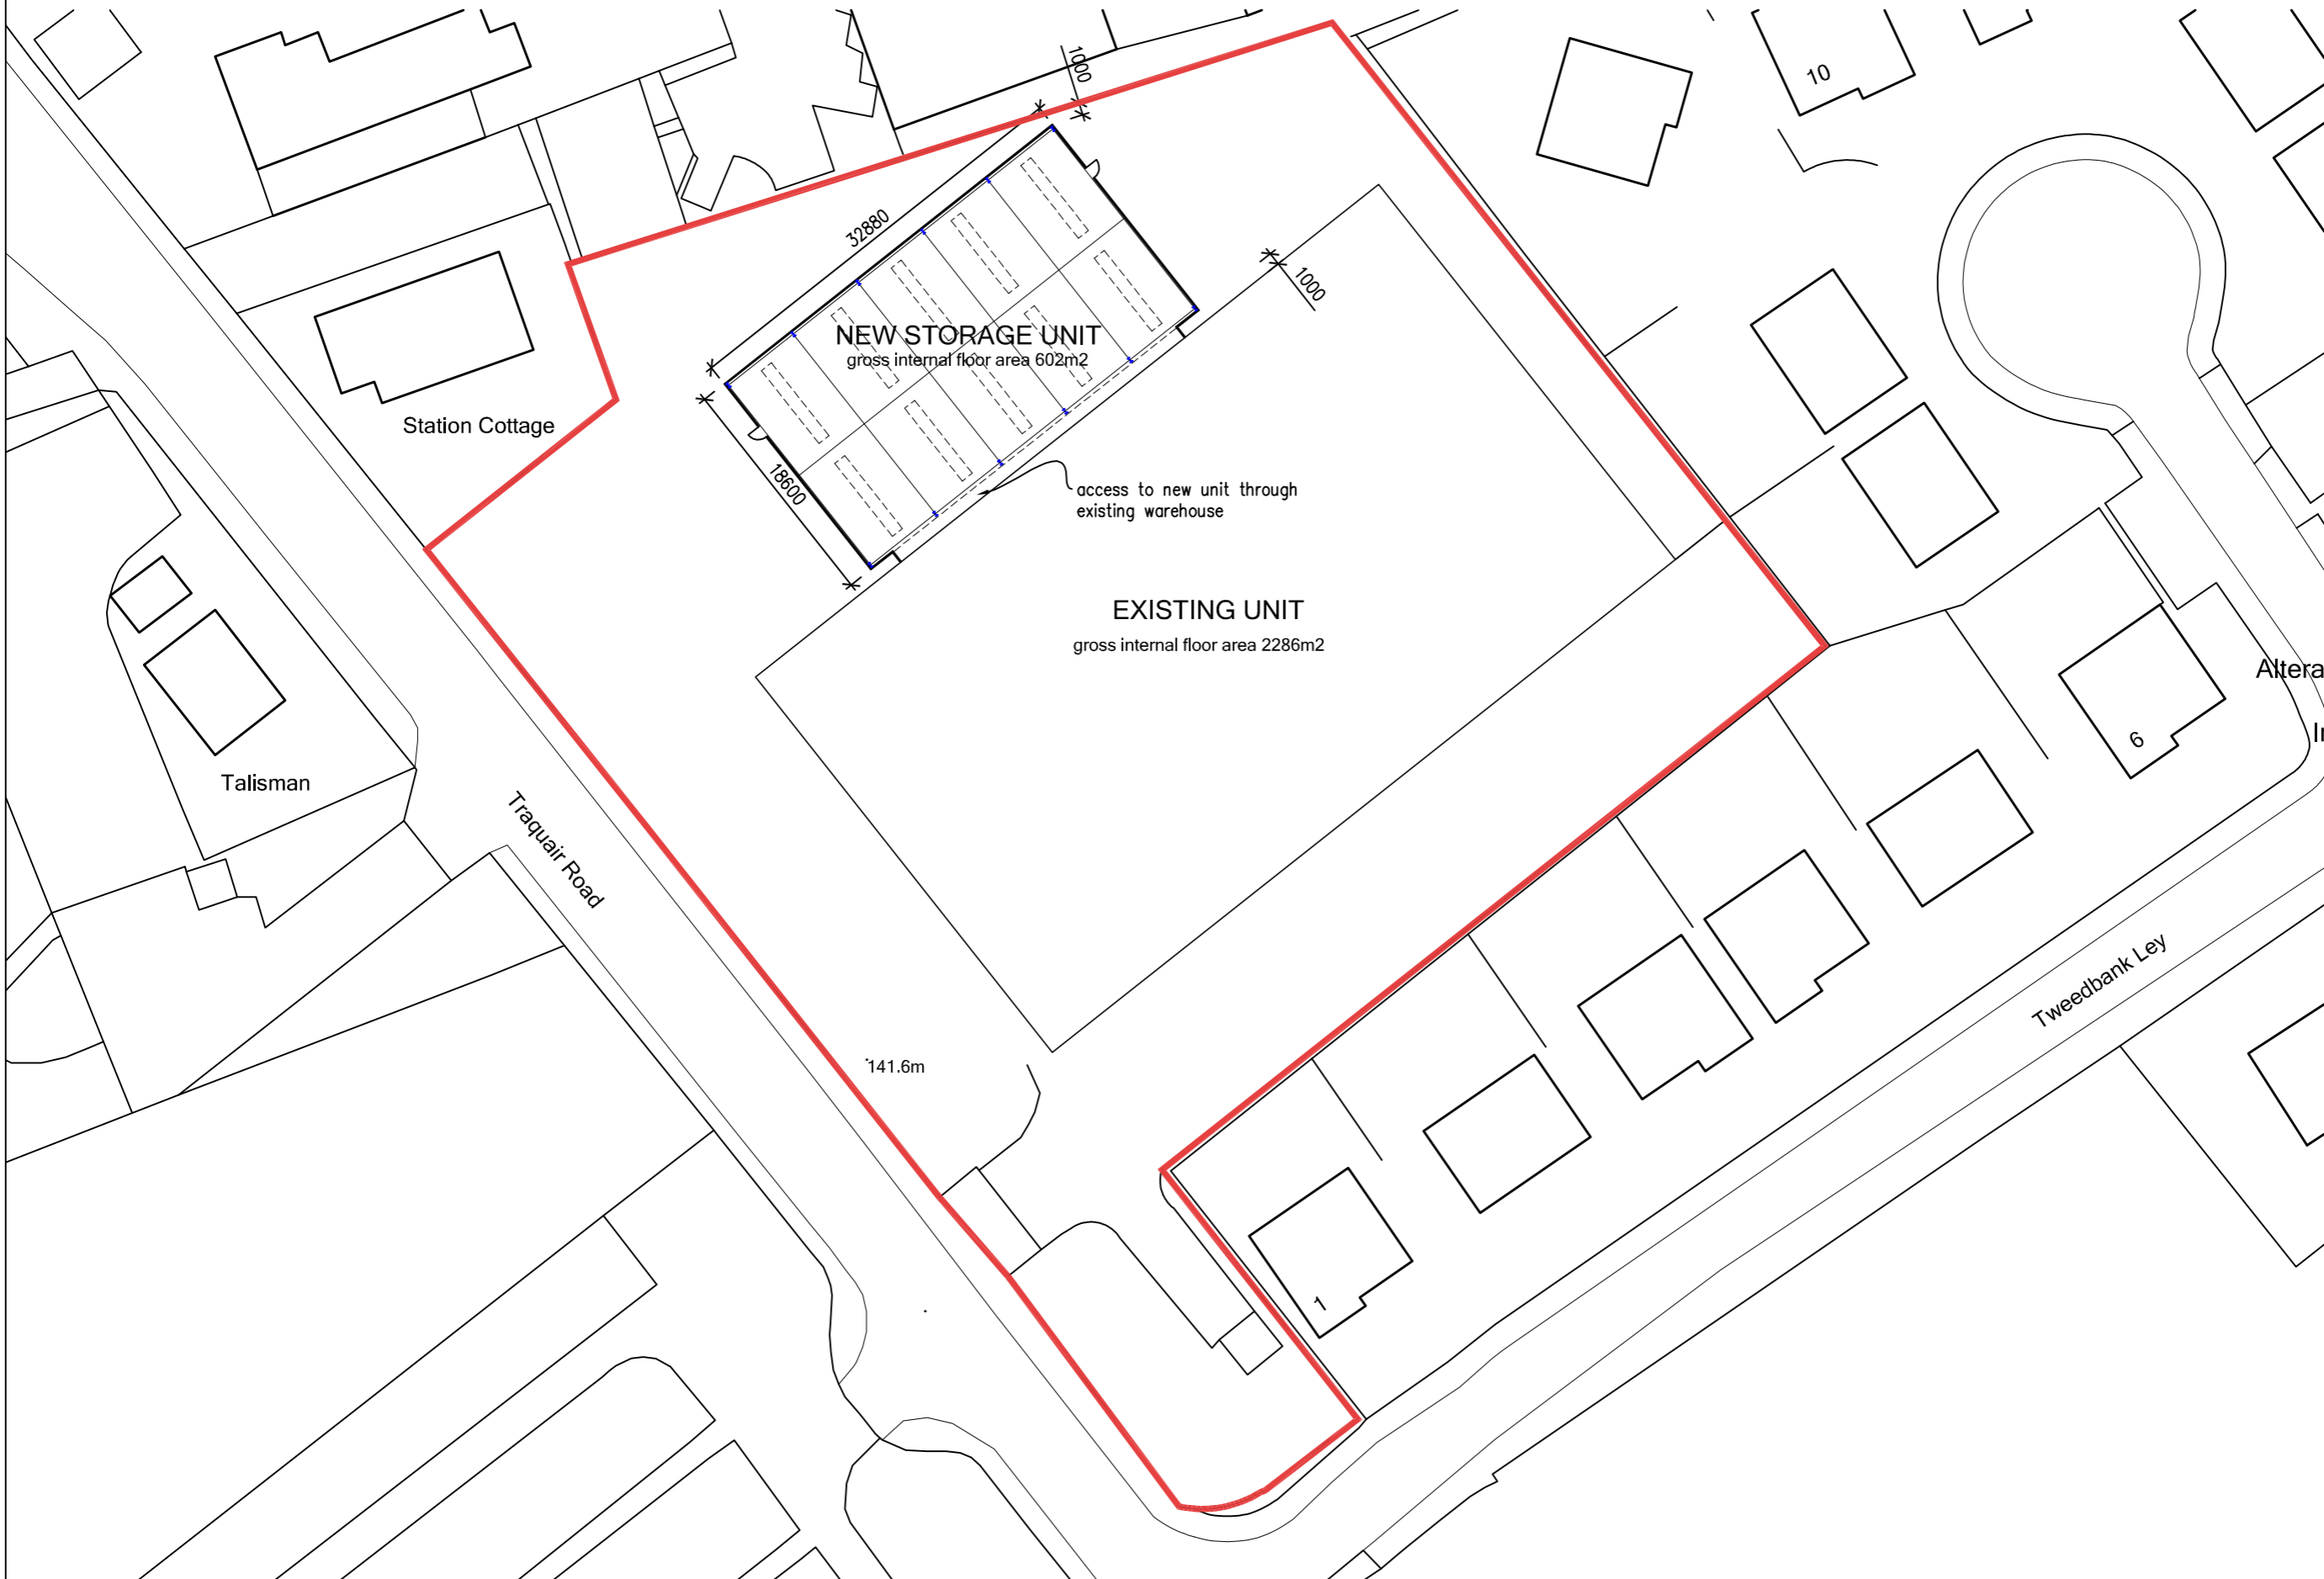

project
**Alterations to Warehouse at
 Traquair Road
 Innerleithen EH44 6PD**

client
Gordon Bain

drawing title
**Proposed Site Plan
 & Elevations
 Option 2**

drawing number
19014-001-SK2

scale date
 1:500 @A3 Mar 19



5 High Street
 Innerleithen
 EH446HA

tel 01896 833131
 mob 07789 016514

david@davidjanearchitects.co.uk
 www.davidjanearchitects.co.uk