


Disclaimer:
This generation of drawings is for the stated purpose only and should not be used for any other purpose without the originators consent. Do not scale from this drawing.

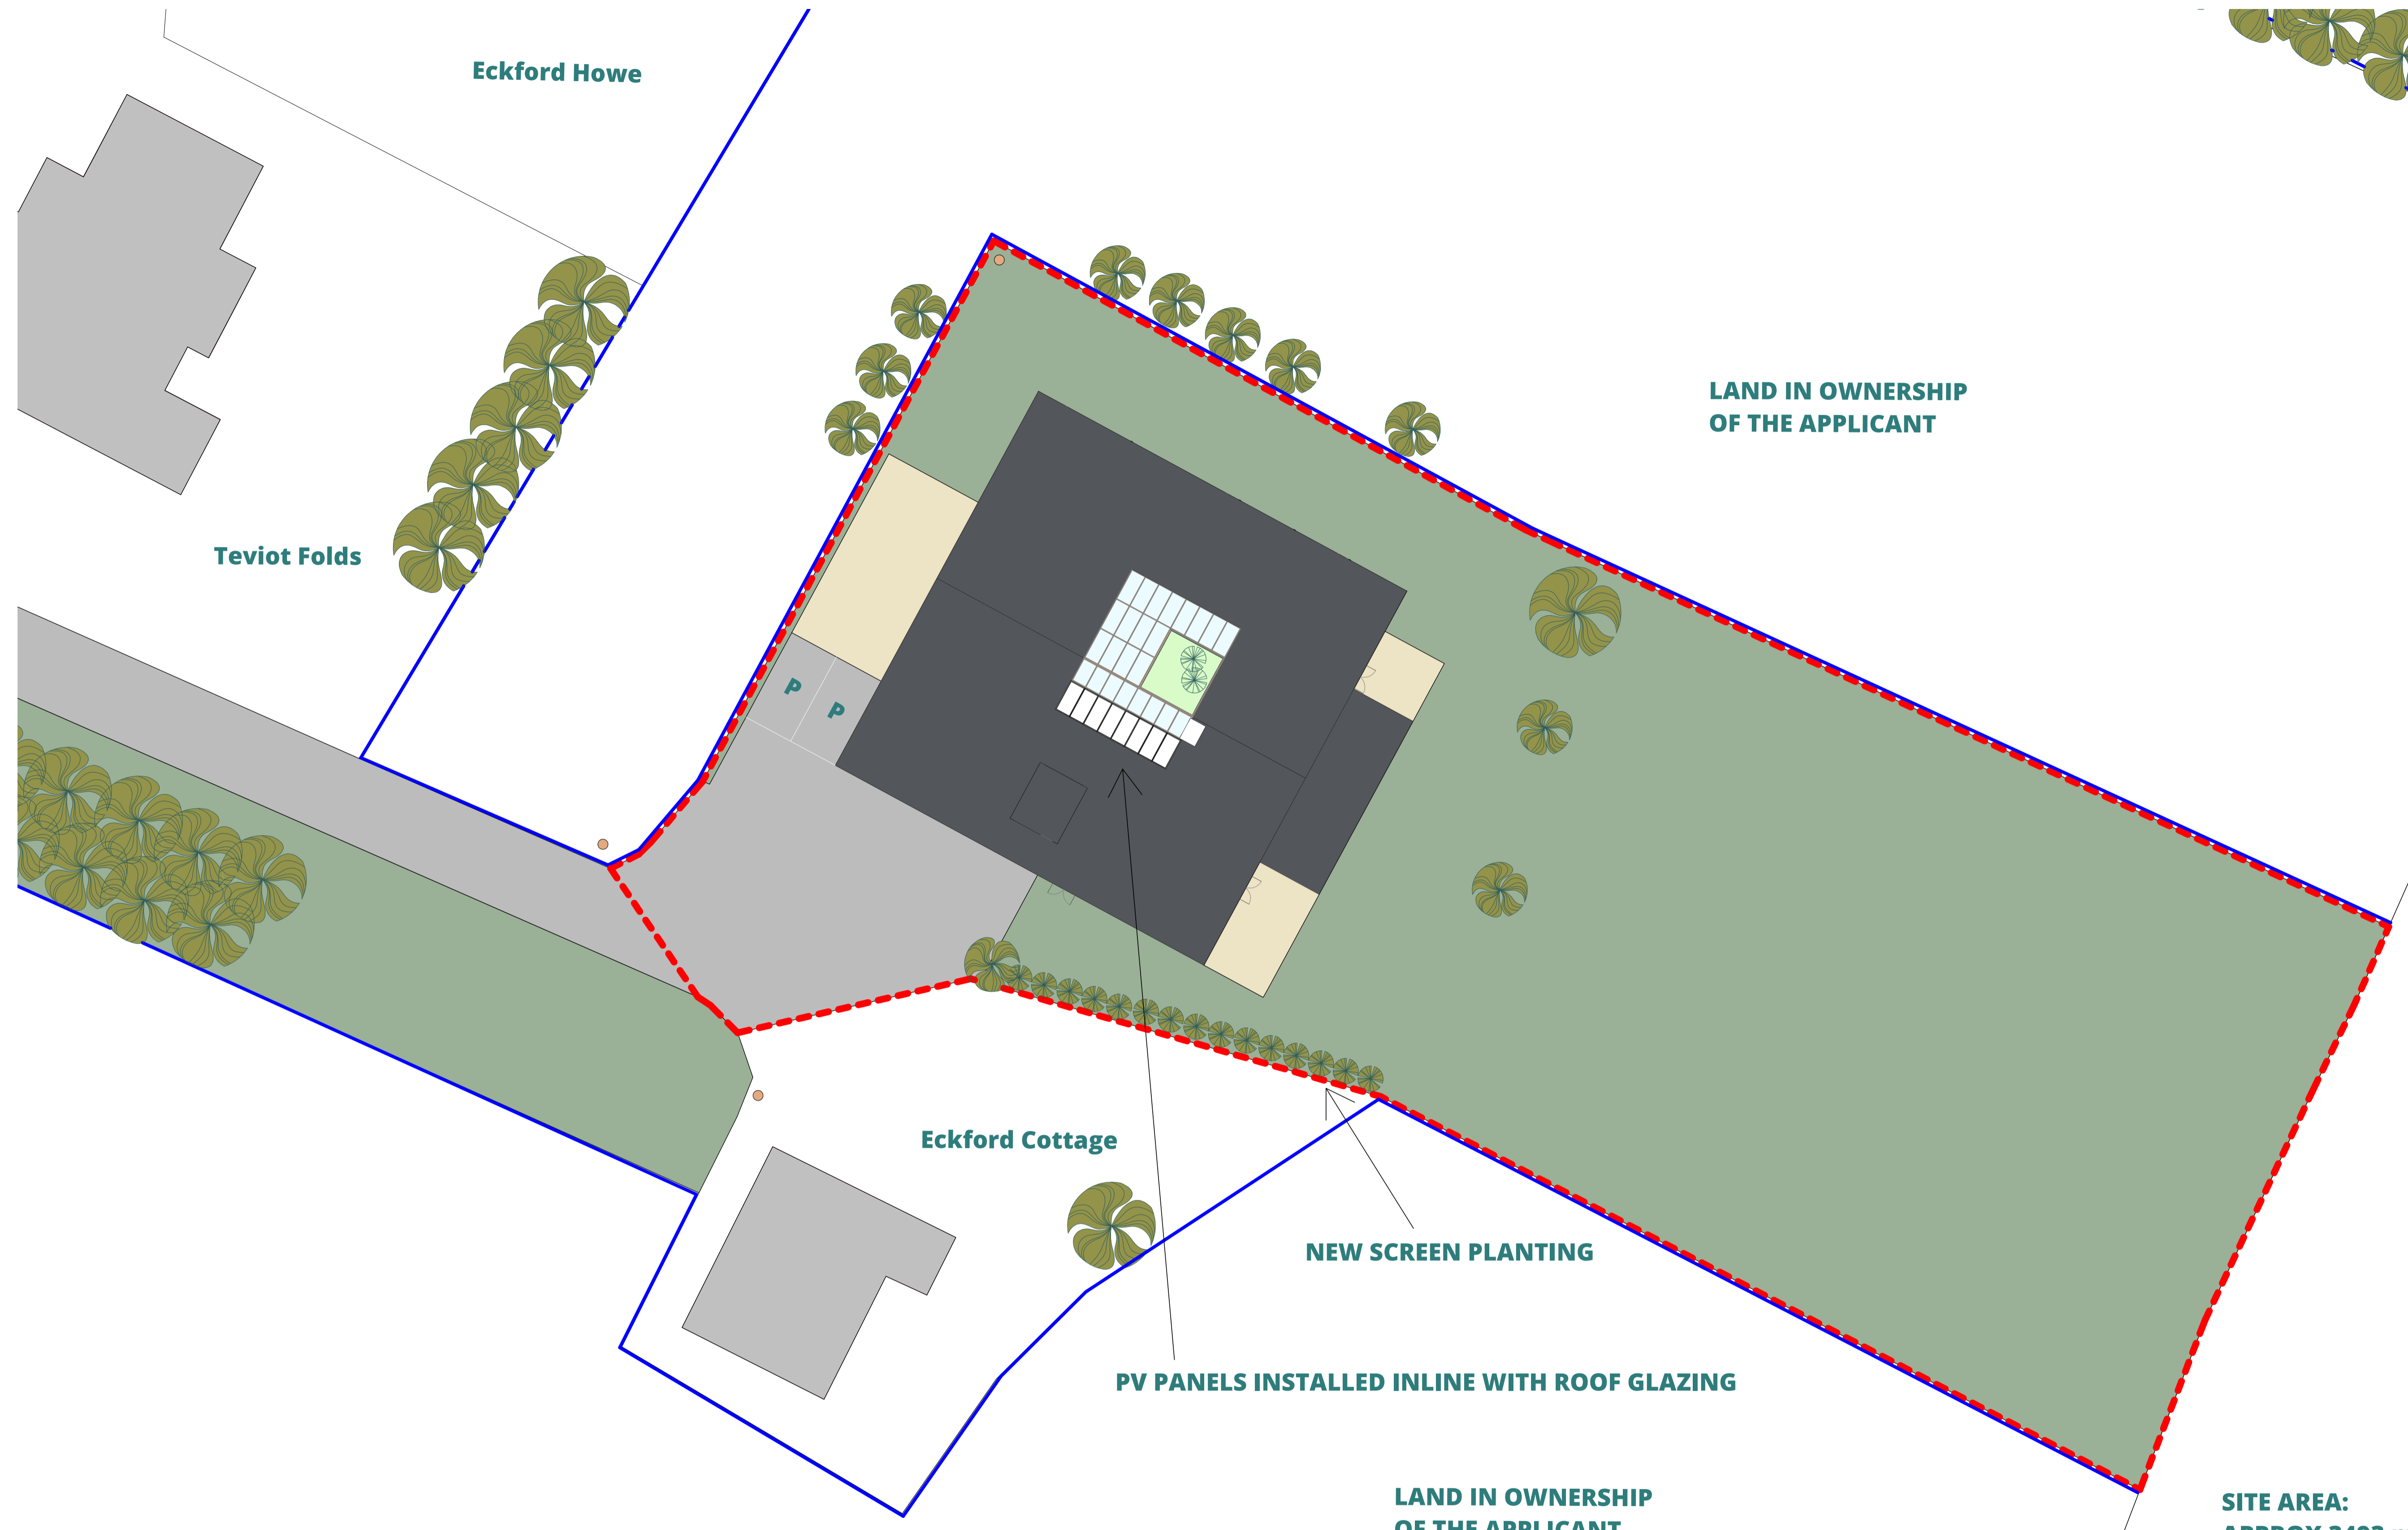

LAND IN OWNERSHIP OF THE APPLICANT



LAND IN OWNERSHIP OF THE APPLICANT

SITE AREA:
APPROX 3493 m²

Rev	Date	Description	by

CAMERONS
STRACHAN
YUIILL
ARCHITECTS

client:	Buccleuch Estates Ltd
project:	Black Barn Eckford
title:	Site Plan - As Proposed
status:	Planning
scale:	1 : 200@A1
number:	10093/0-17
drawn:	MO
date:	23/05/2021
rev:	

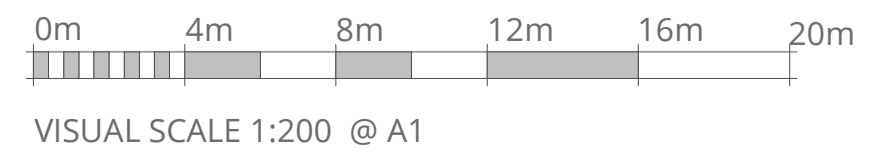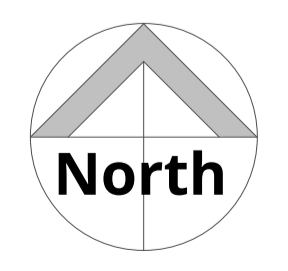

Ordnance Survey, (c) Crown Copyright 2021. All rights reserved. Licence number 100022432

Proposed Site
1 : 200

	DALIEL EDINBURGH EYEMOUTH GALASHIELS	11 South street 46 The Shore 28 Harbour Rd 1 Wilderhaugh	EH22 1AH EH6 6QU TD14 5HH TD1 1TQ	0131 663 9735 0131 553 7959 01896 750429 01896 753077
--	---	---	--	--