



Disclaimer:
This generation of drawings is for the stated purpose only and should not be used for any other purpose without the originators consent. Do not scale from this drawing.

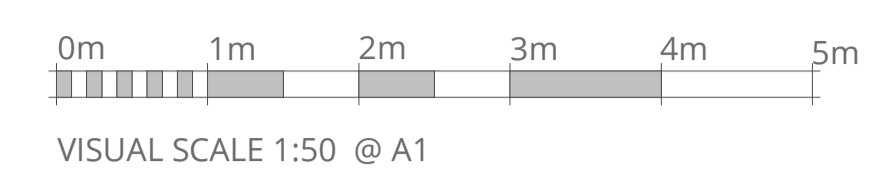


- Materials Schedule**
1. Sinusoidal Profile Metal Sheet Roof and Wall Cladding
 2. Patent Glazing Rooflight
 3. PV Panels

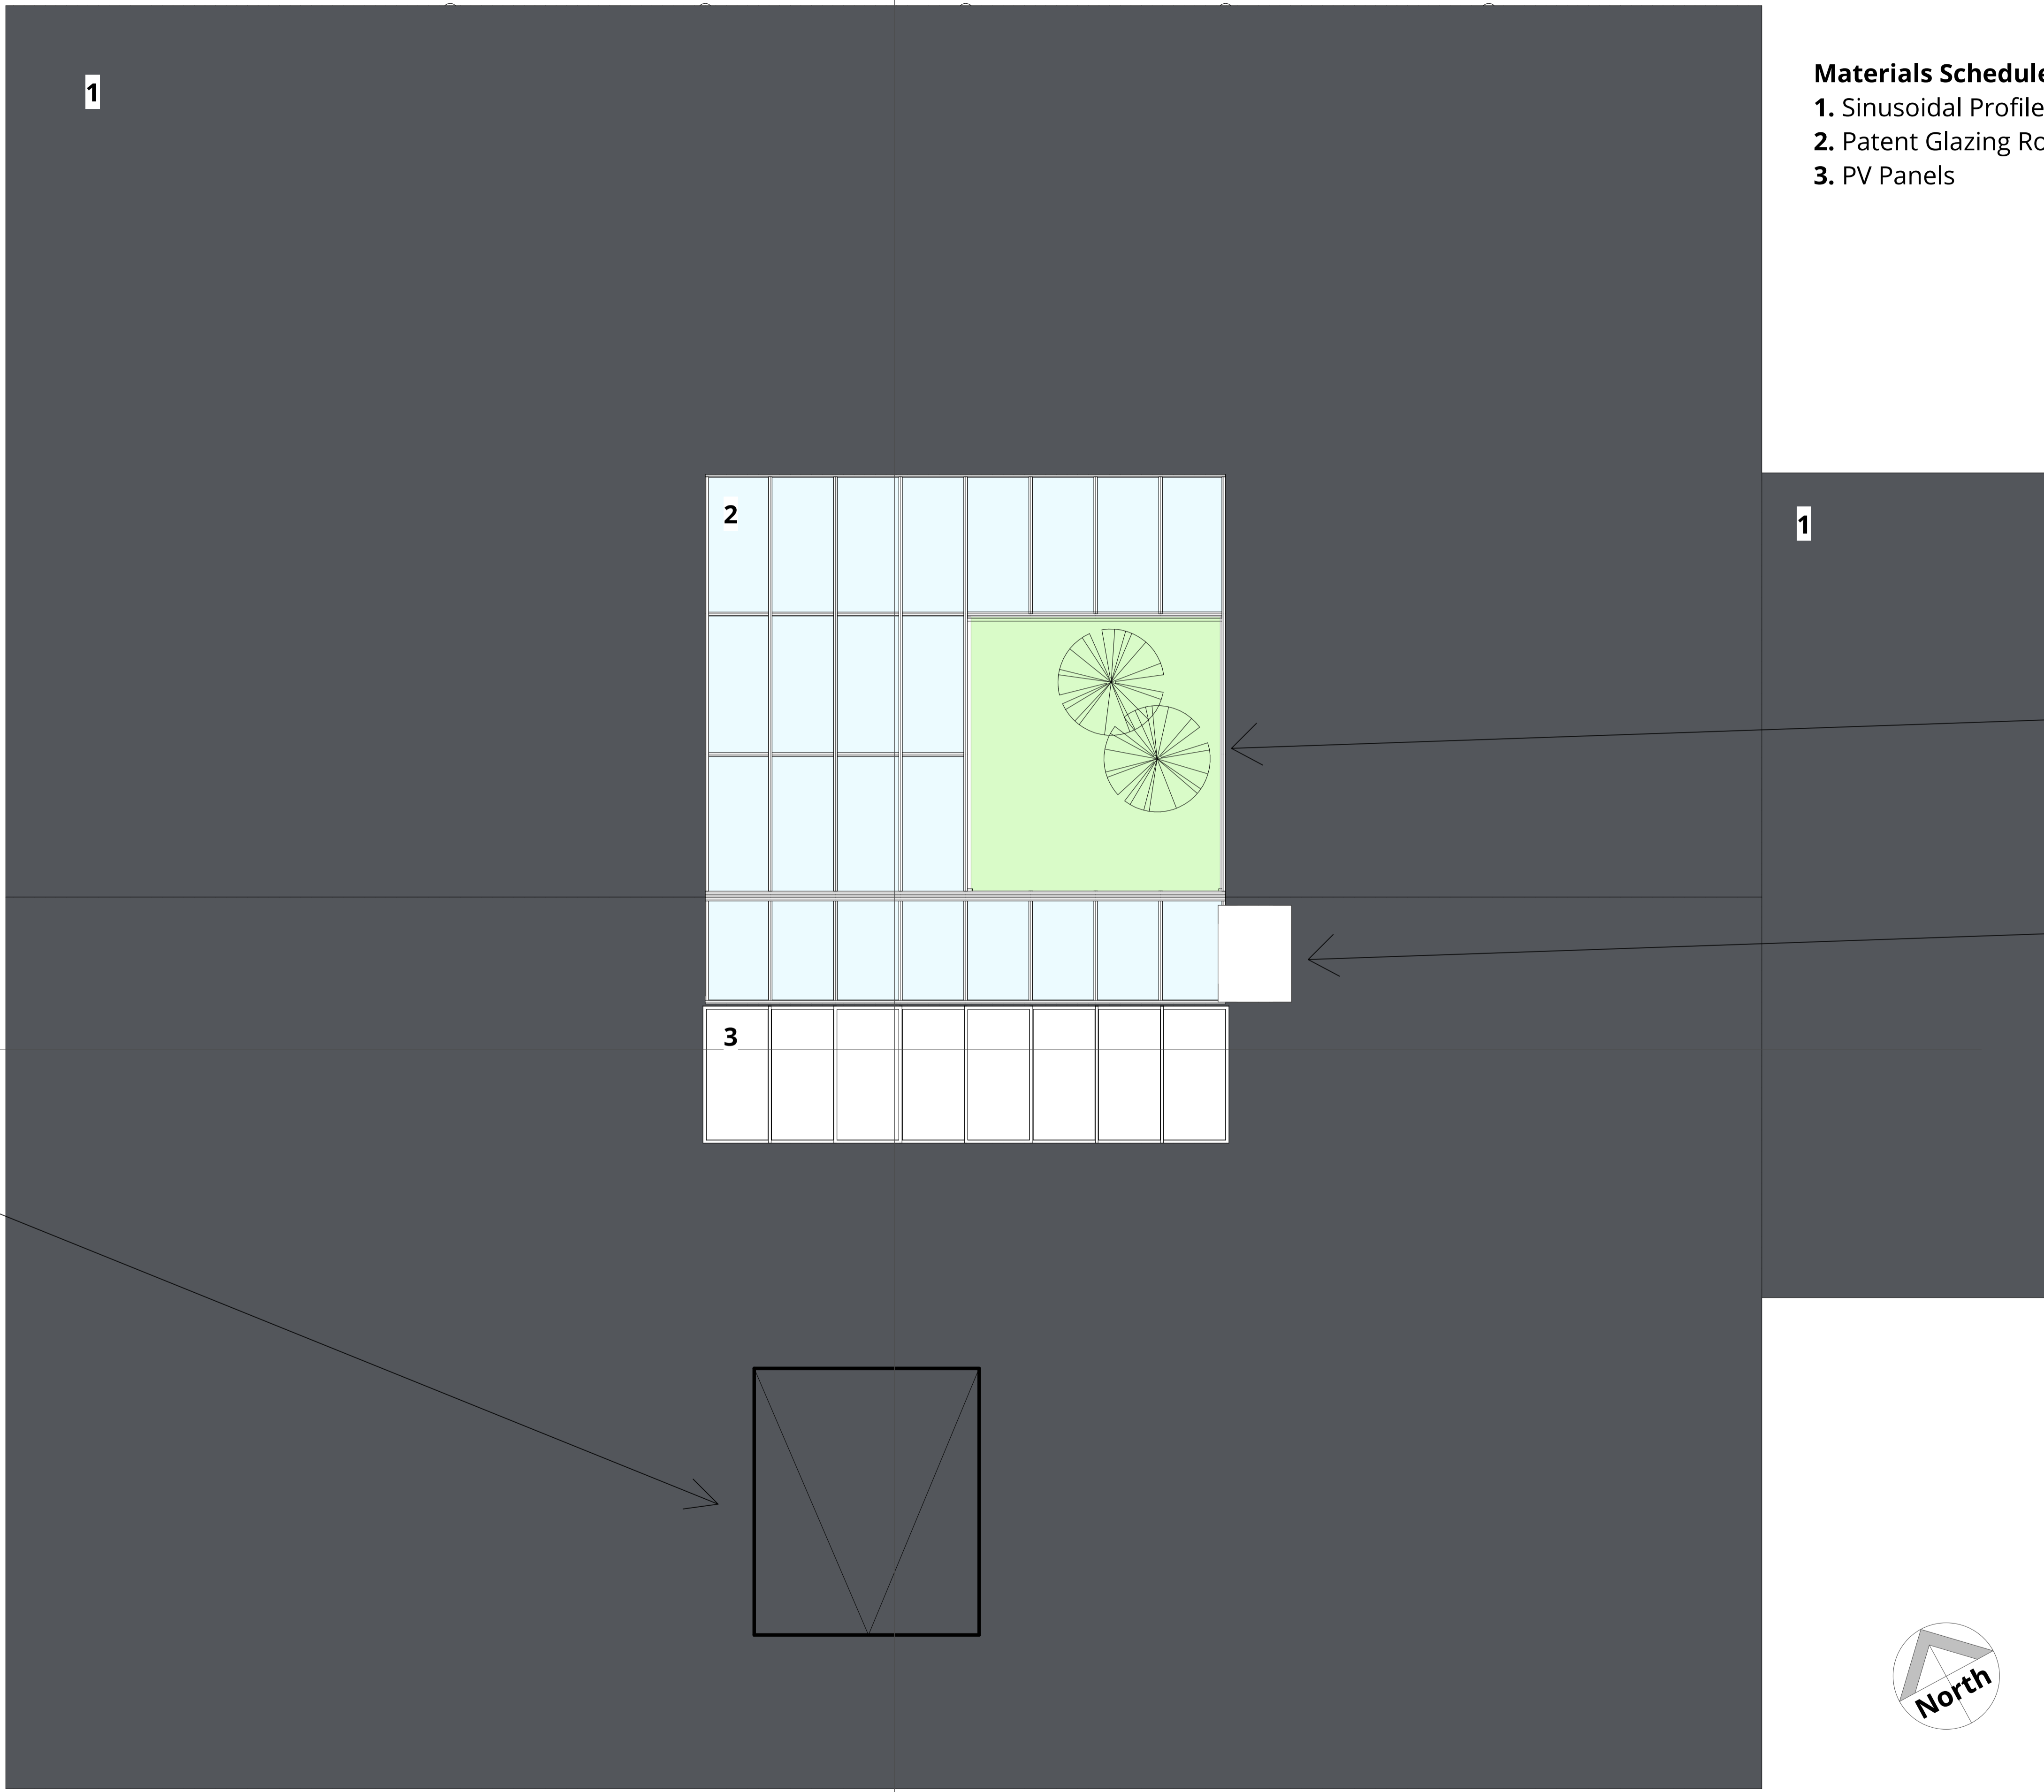

COURTYARD

CHIMNEY

DORMER ABOVE ENTRANCE HALL

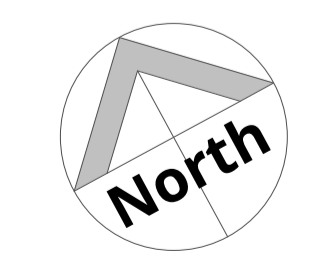

Rev	Date	Description	by

CAMERONS STRACHAN YUIILL ARCHITECTS

client: Buccleuch Estates Ltd
 project: Black Barn Eckford
 title: Roof Plan - As Proposed
 status: Planning drawn: JM / MO
 scale: 1 : 50@A1 date: 03/05/2021
 number: 10093/12 rev:

DAKIEITH EDINBURGH EYEMOUTH GALASHIELS	11 South street 46 The Shore 28 Harbour Rd 1 Wilsenhugh	EH22 1AH EH6 6QU TD14 5HH TD1 1TQ	0131 663 9735 0131 553 7959 01896 750429 01896 753077
--	--	--	--

Proposed Roof Plan
1 : 50