



Disclaimer:
 This generation of drawings is for the stated purpose only and should not be used for any other purpose without the originators consent. Do not scale from this drawing.

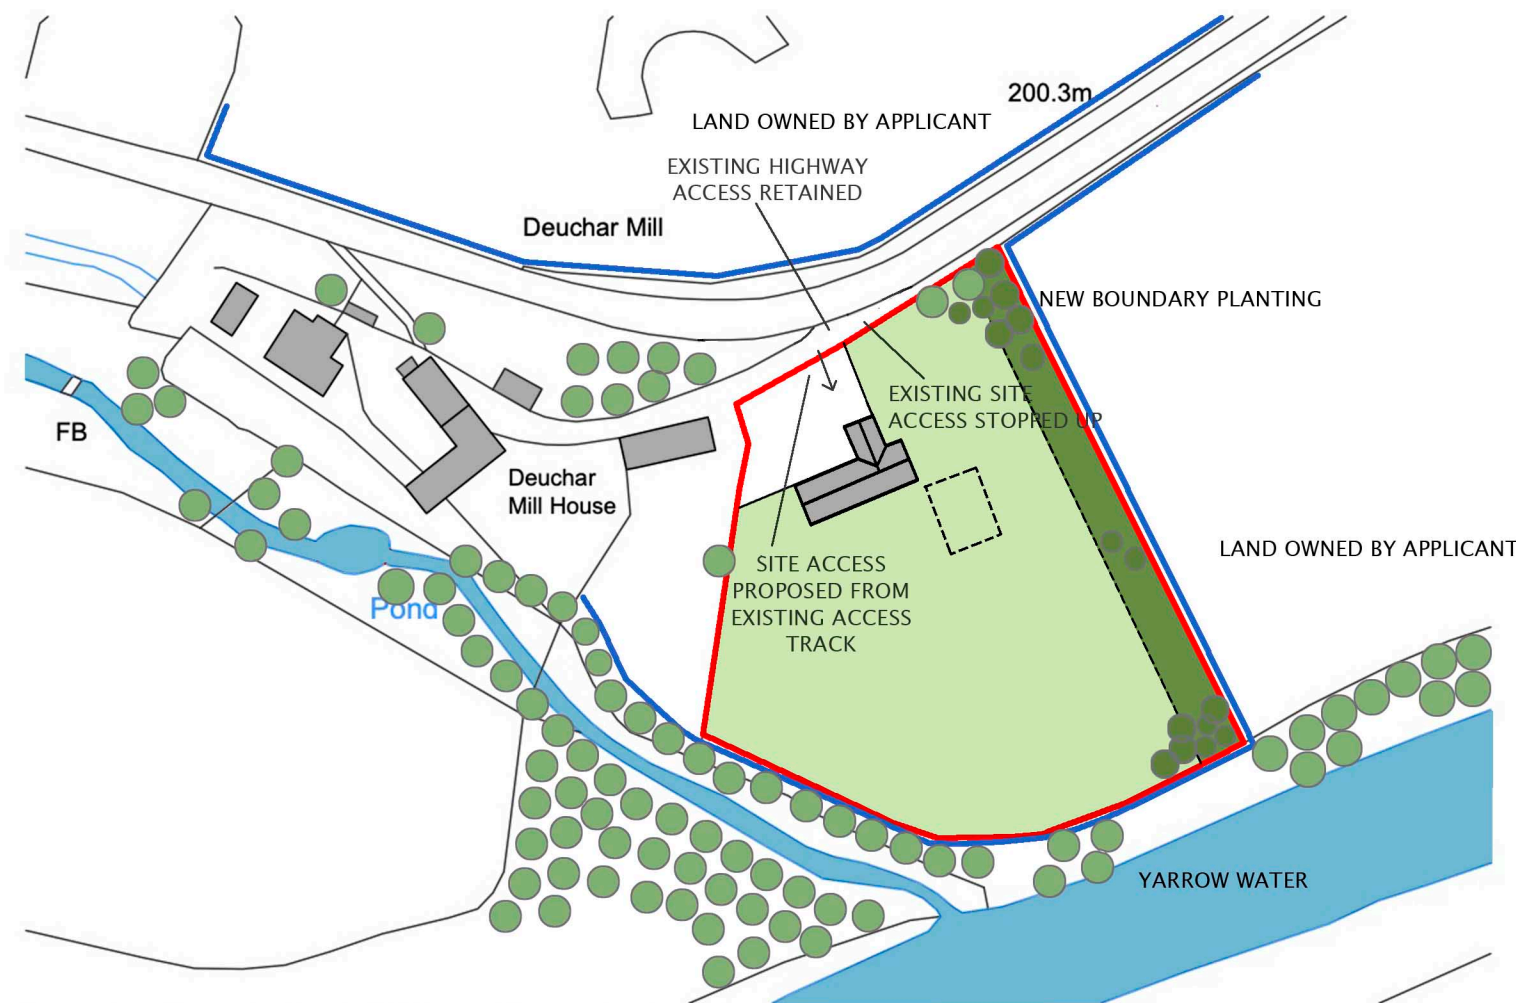


Ordnance Survey, (c) Crown Copyright 2021. All rights reserved. Licence number 100022432

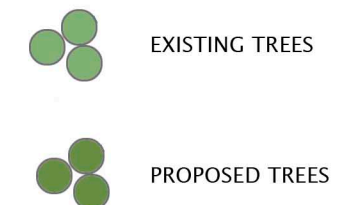

CAMERONS
 STRACHAN
 YUILL
 ARCHITECTS

client: Buccluech Estates
 project: Deuchar Mill
 title: Site Plan - As Proposed
 status: drawn: NM
 scale: 1:1250 @ A3 date: 22/02/2021
 number: 10059-0-02 rev:

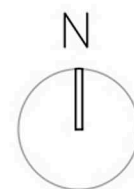

DALKEITH	11 South Street	EH22 1AH	0131 663 9735
EDINBURGH	46 The Shore	EH6 6QU	0131 553 7959
EYEMOUTH	28 Harbour Rd	TD14 5HY	01890 750429
GALASHIELS	1 Wilderhaugh	TD1 1QJ	01896 753077