


**North Elevation**

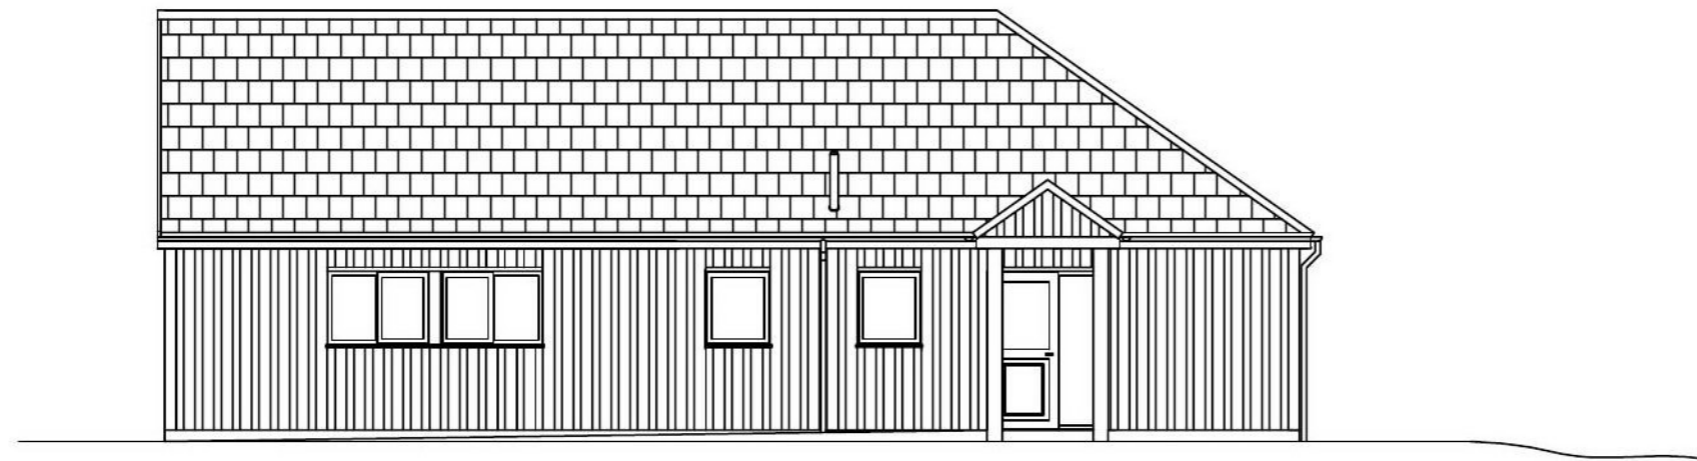

**East Elevation**

Notes :

20/00796/FUL

22.10.2021

**Scottish Borders Council  
Town And Country  
Planning (Scotland) Act  
1997**

**REFUSED**

**subject to the  
requirements of the  
associated Decision  
Notice**



**Malcolm McEwan Design**

2 The Old Bowling Green,  
Bonchester Bridge  
Hawick, Borders. TD9 8JS  
Tel 01450 860641 e-mail shankmac@aol.com

Client  
**Dawn Kilpatrick**

Job Title  
**New 2 Bedroom Dwelling**


**Causeway Foot  
Hobkirk  
Hawick  
TD9 9TF**

Drawing Title  
**Elevations 2**


scale 1 : 100 at A3

date 15th July 2020 drawn by

Drawing No  
MM 2008 / 4

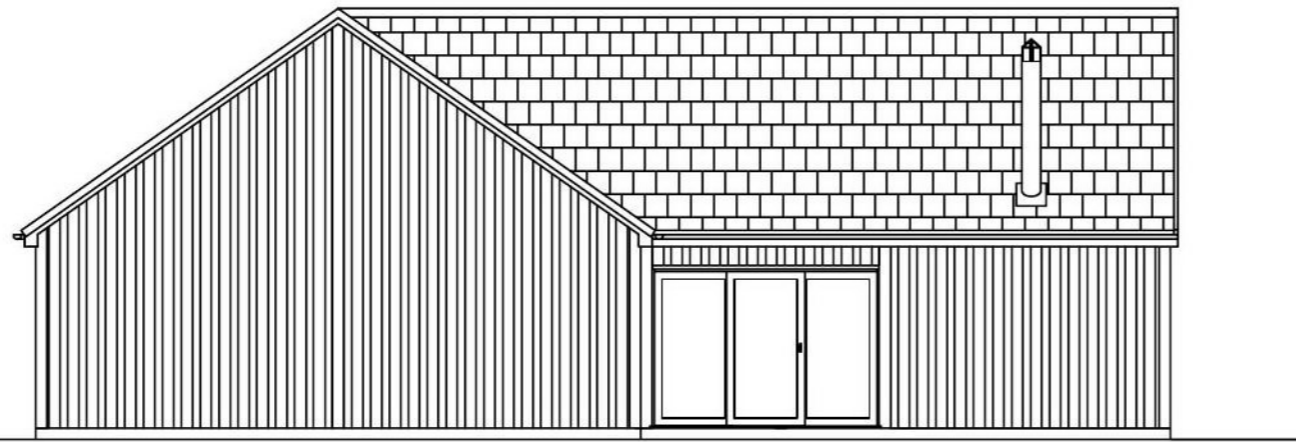

**West Elevation**

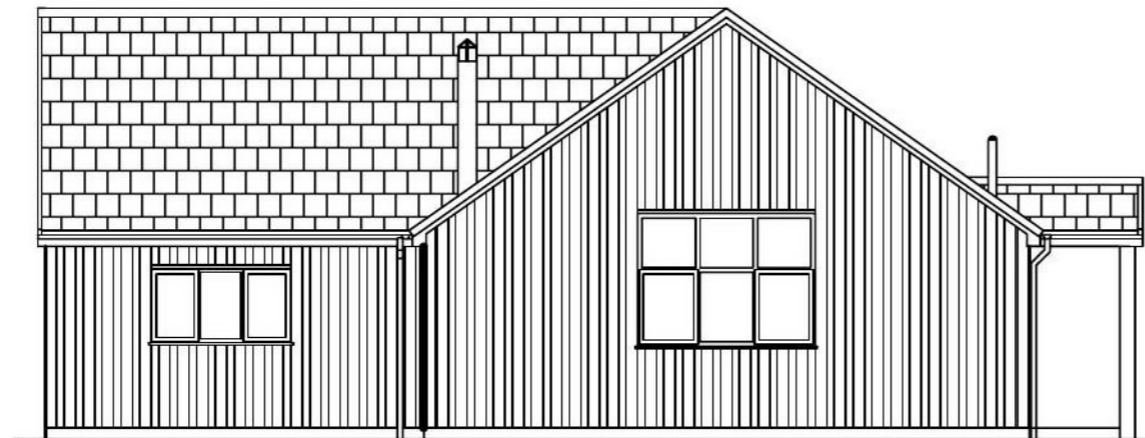

**South Elevation**

20/00796/FUL

22.10.2021

Scottish Borders Council  
Town And Country  
Planning (Scotland) Act  
1997

**REFUSED**

subject to the  
requirements of the  
associated Decision  
Notice

Notes :

**Finishes :**

Roof :  
Interlocking Plain Grey  
Tiles

Walls :  
Natural Larch Vertical  
Boarding

Windows and Doors:  
Double Glazed with  
Natural Wood Frames to  
match Walls



**Malcolm McEwan Design**

2 The Old Bowling Green,  
Bonchester Bridge  
Hawick, Borders. TD9 8JS  
Tel 01450 860641 e-mail shankmac@aol.com

Client  
**Dawn Kilpatrick**

Job Title  
**New 2 Bedroom Dwelling**

**Causeway Foot  
Hobkirk  
Hawick  
TD9 9TF**

Drawing Title  
**Elevations 1**

scale 1 : 100 at A3

date 15th July 2020 drawn by

Drawing No  
MM2008 / 3

20/00796/FUL

22.10.2021




SITE LOCATION PLAN

AREA 2 HA

SCALE: 1:1250 on A4

CENTRE COORDINATES: 358792 , 609117

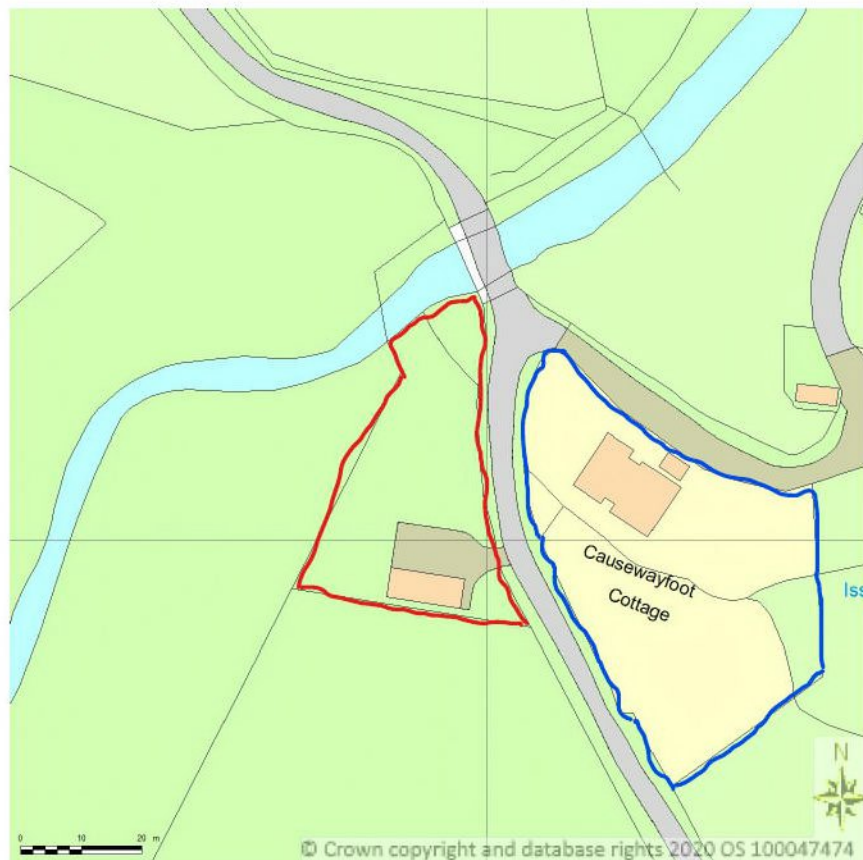

Supplied by Streetwise Maps Ltd

[www.streetwise.net](http://www.streetwise.net)


Licence No: 100047474

17:03:42 07/07/2020


**Scottish Borders Council  
Town And Country  
Planning (Scotland) Act  
1997**

**REFUSED**

**subject to the  
requirements of the  
associated Decision  
Notice**

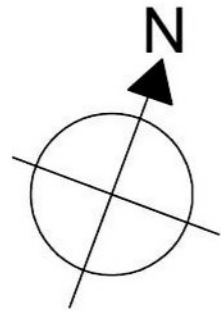

# Site Plan

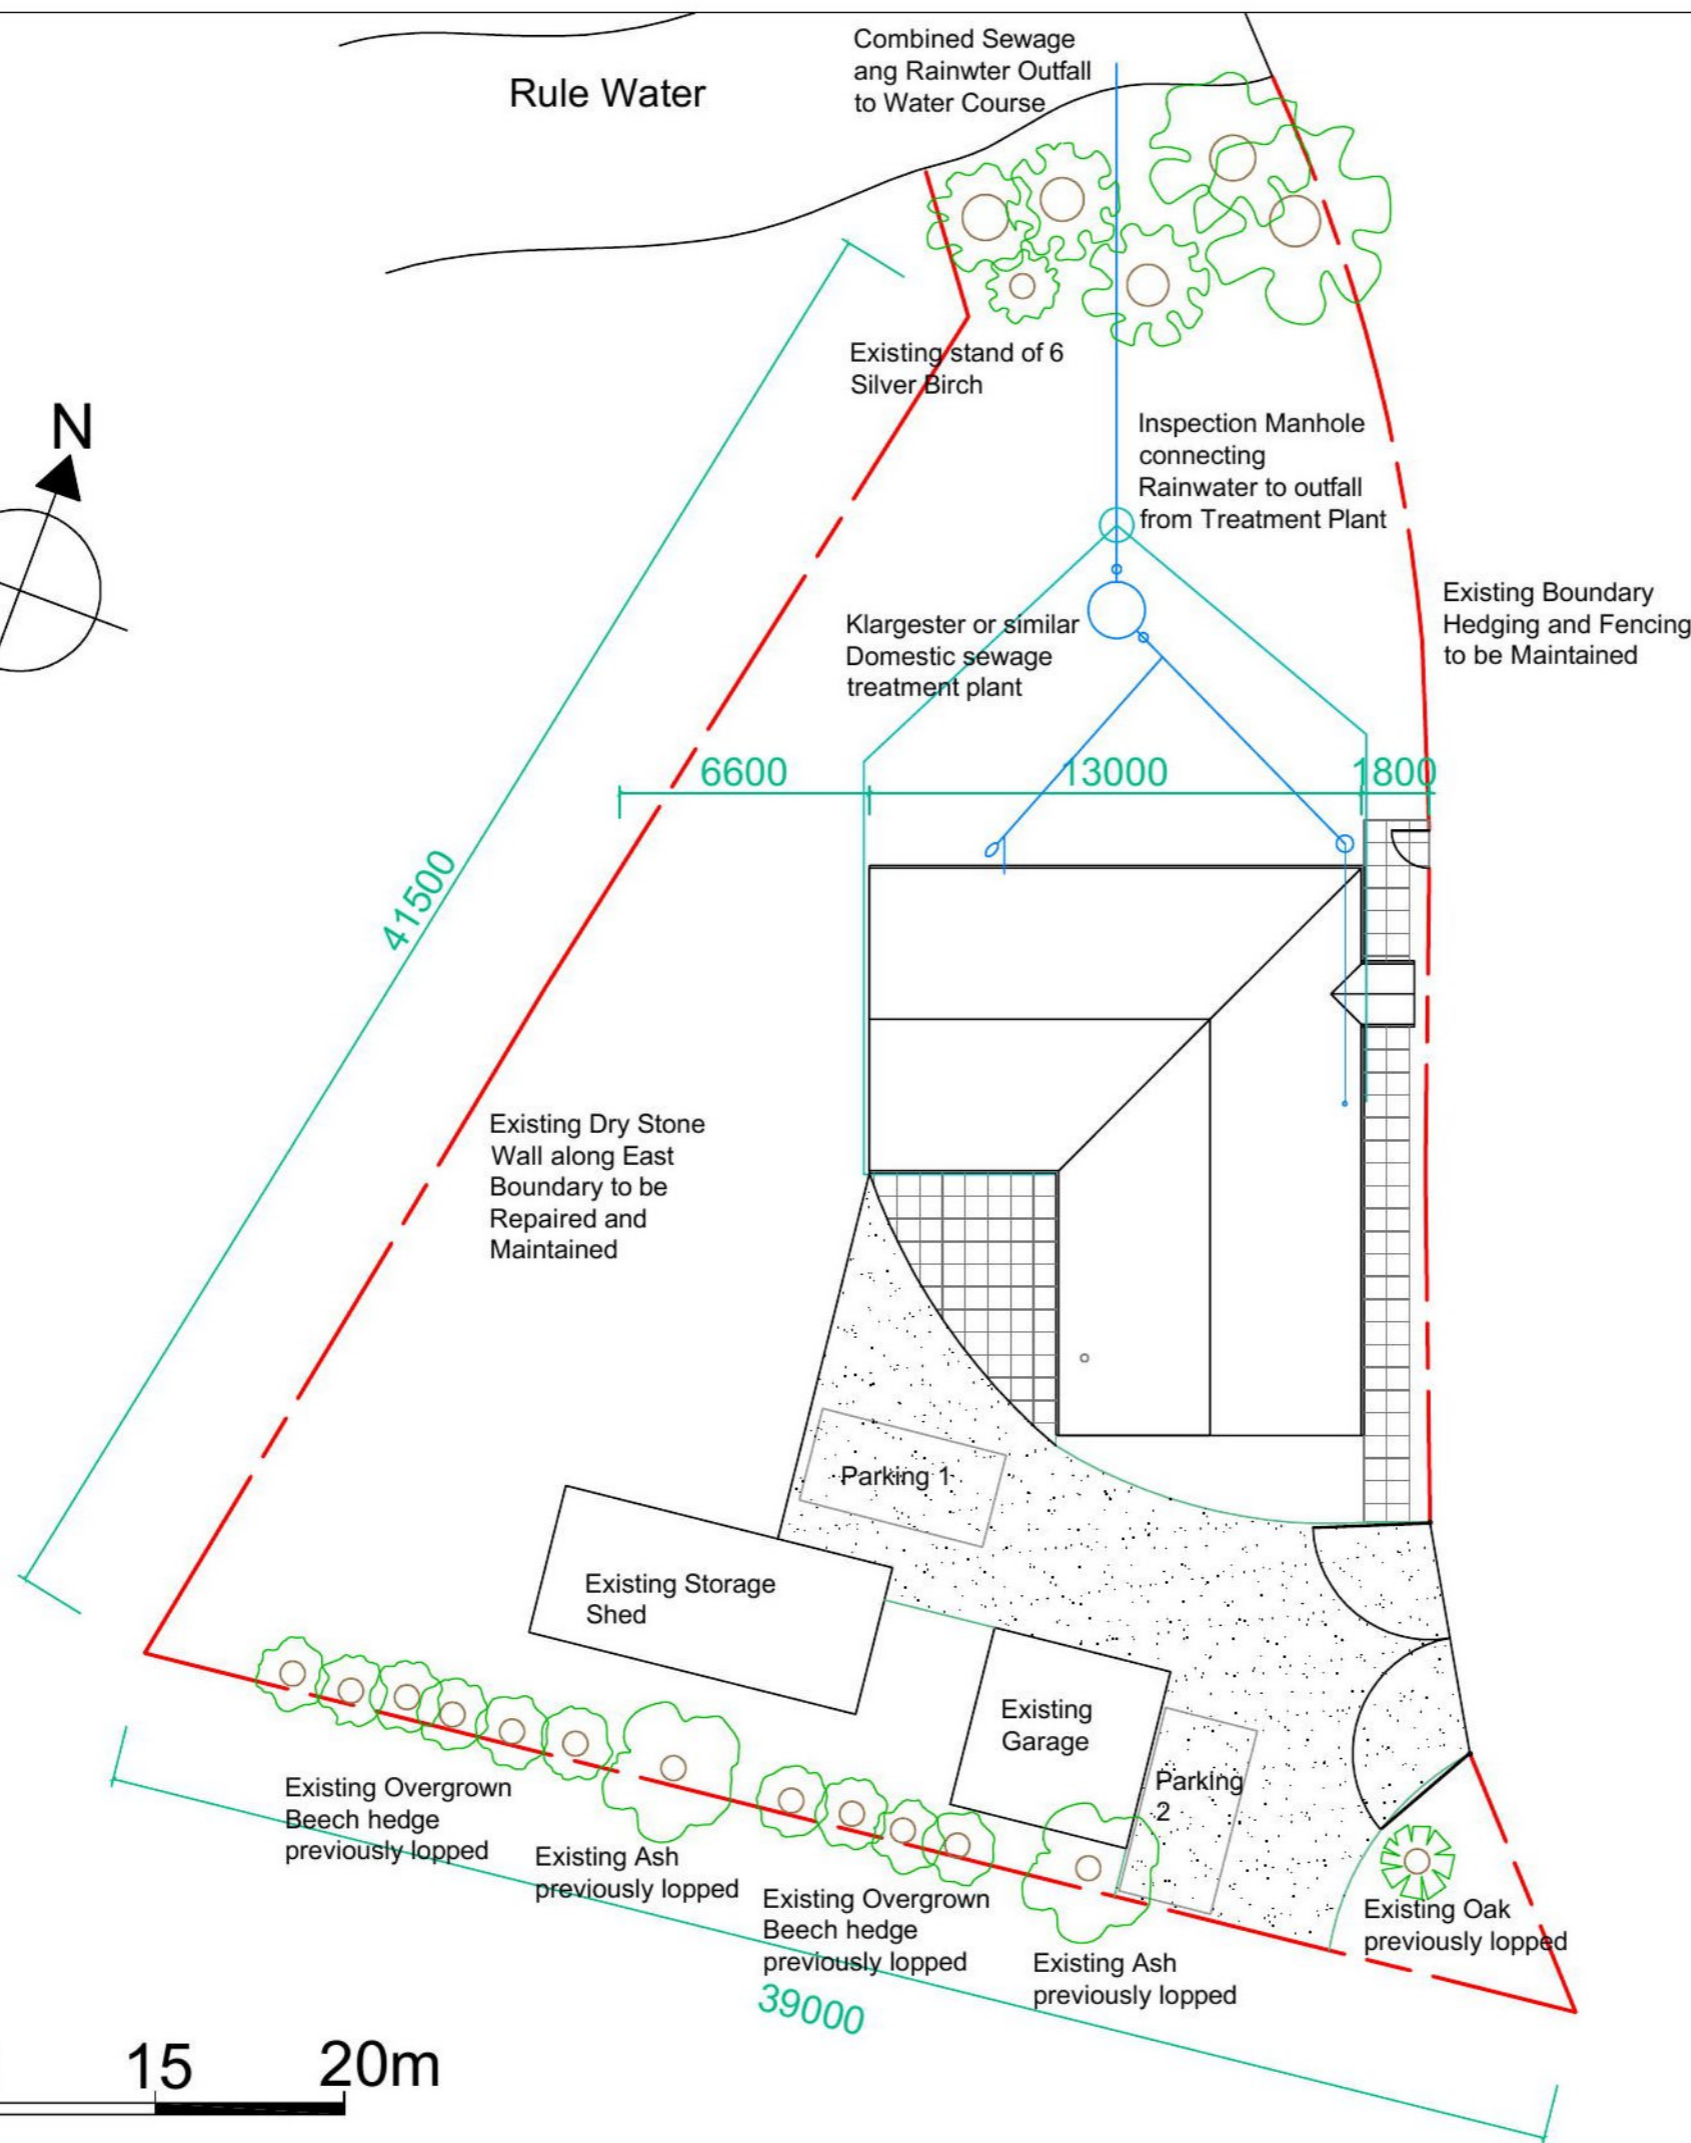

Notes :

20/00796/FUL

22.10.2021

Scottish Borders Council  
Town And Country  
Planning (Scotland) Act  
1997

**REFUSED**

subject to the  
requirements of the  
associated Decision  
Notice

**Malcolm McEwan Design**  
2 The Old Bowling Green,  
Bonchester Bridge  
Hawick, Borders. TD9 8JS  
Tel 01450 860641 e-mail shankmac@aol.com

Client  
**Dawn Kilpatrick**

Job Title  
**New 2 Bedroom Dwelling**


**Causeway Foot  
Hobkirk  
Hawick  
TD9 9TF**

Drawing Title  
**Site Plan**

scale 1 : 200 at A3

date 15th July 2020 drawn by

Drawing No  
MM2008/1

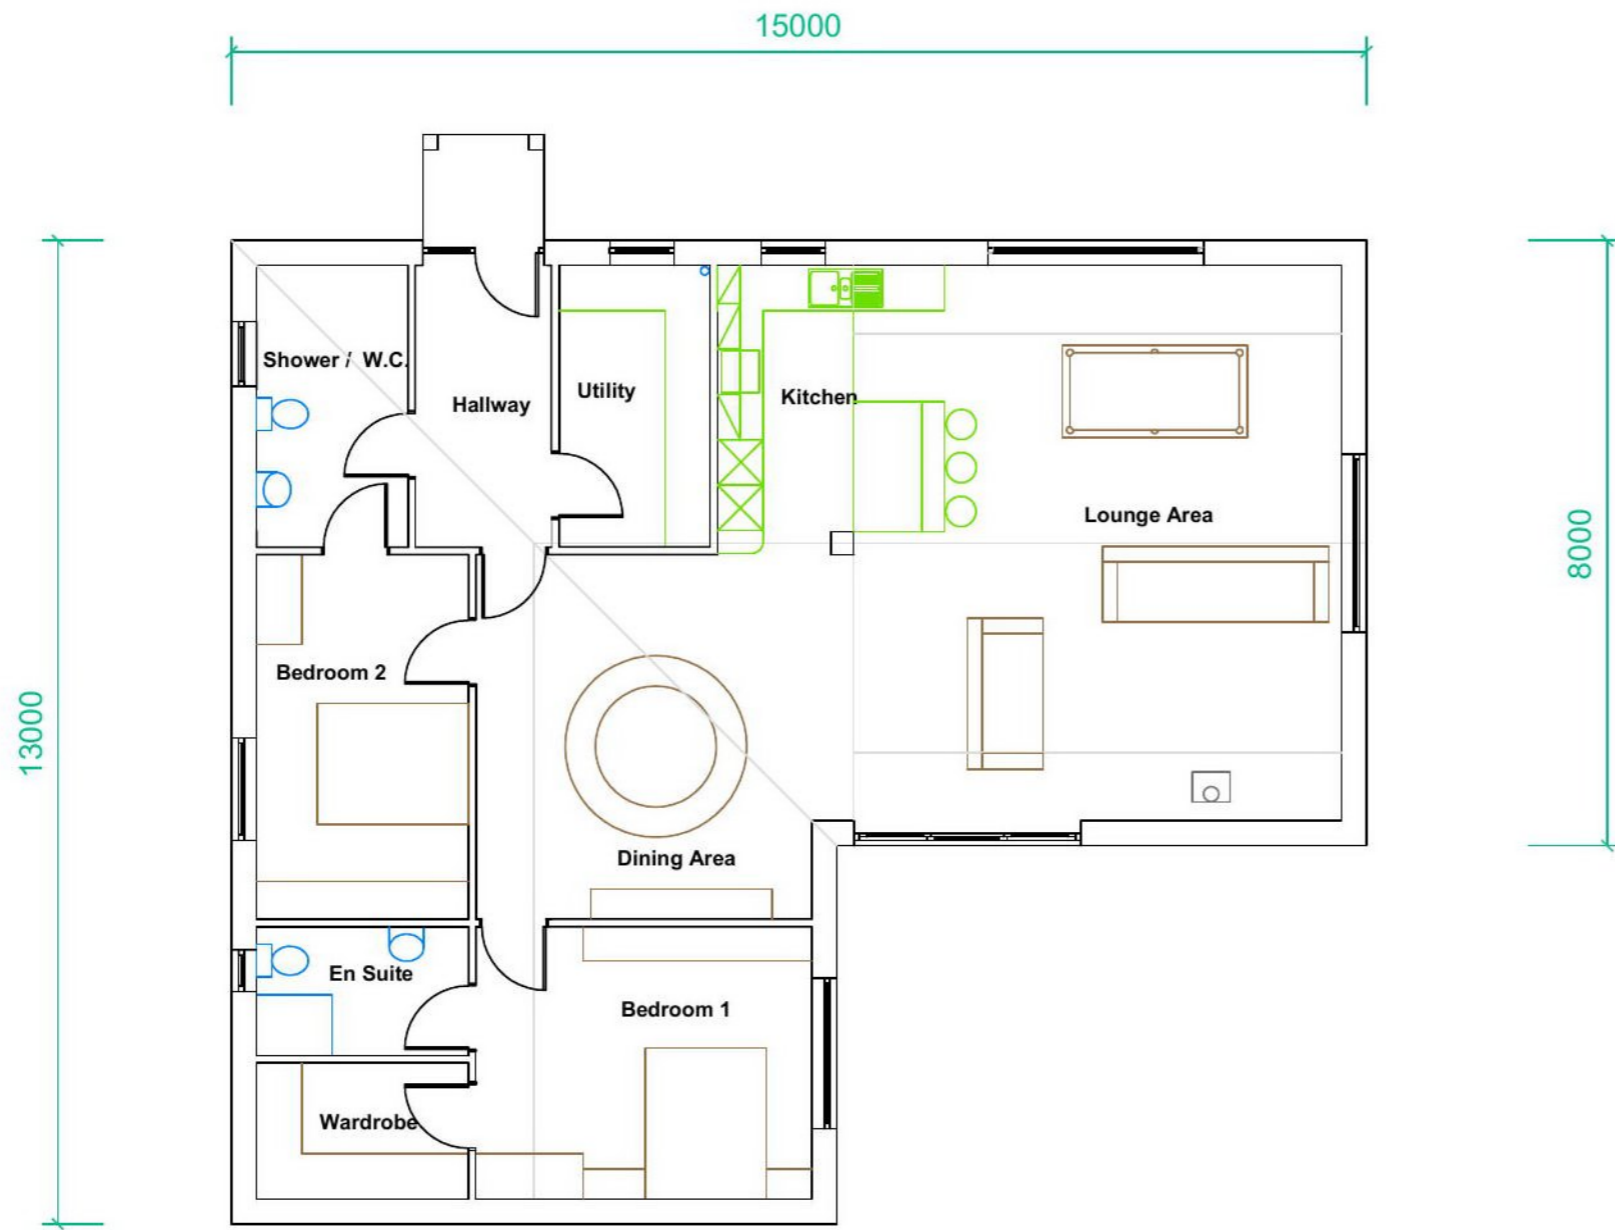

Plan



Notes :  
20/00796/FUL  
22.10.2021

Scottish Borders Council  
Town And Country  
Planning (Scotland) Act  
1997

**REFUSED**

subject to the  
requirements of the  
associated Decision  
Notice



**Malcolm McEwan Design**  
2 The Old Bowling Green,  
Bonchester Bridge  
Hawick, Borders. TD9 8JS  
Tel 01450 860641 e-mail shankmac@aol.com

Client  
**Dawn Kilpatrick**

Job Title  
**New 2 Bedroom Dwelling**  
**Causeway Foot**  
**Hobkirk**  
**Hawick**  
**TD9 9TF**

Drawing Title  
**Plan**

scale 1 : 100 at A3

date 15th July 2020 drawn by

Drawing No  
MM2008 / 2