


Section B

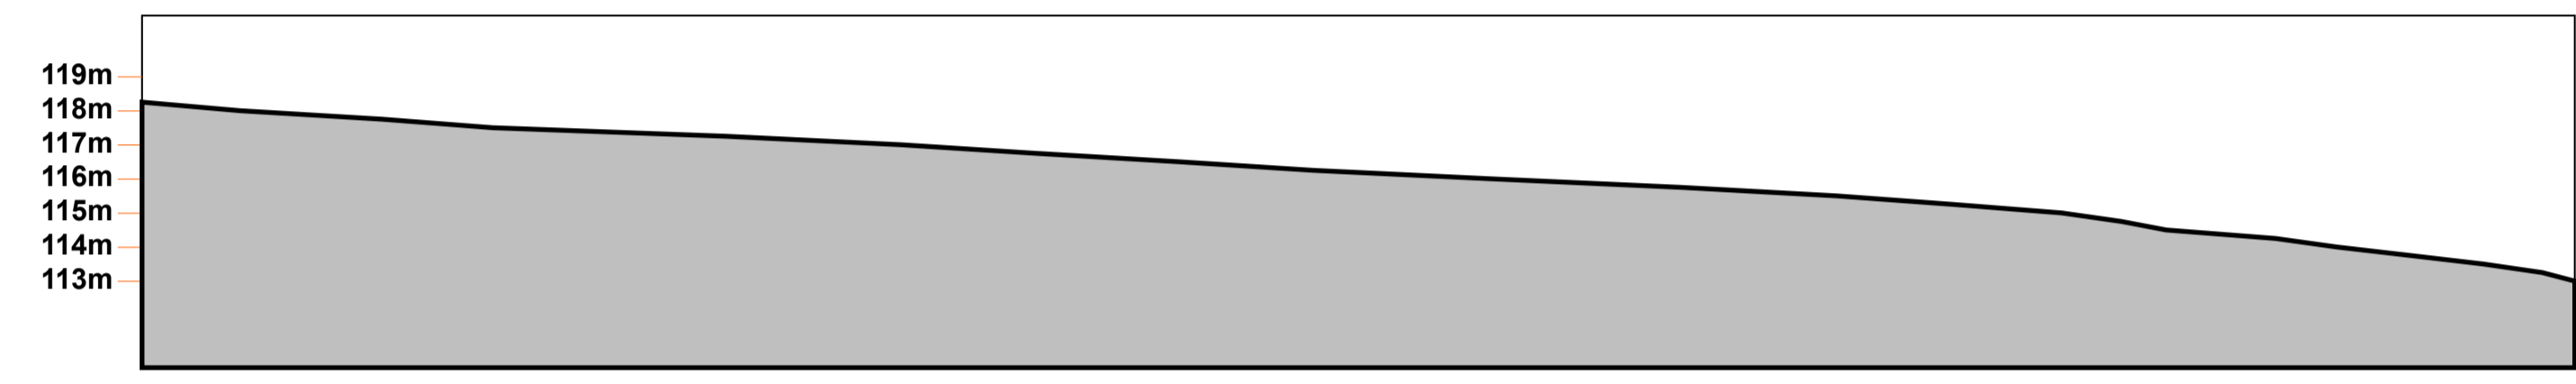

Section A



Drawing Title: EXISTING SITE PLAN

Job Title: PROPOSED NEW HOUSE, Land NE of Old Manor Inn,  
Lanton, Jedburgh, TD8 6SU

Client: Alison and Richard Stables  
Drawing Number: 857P02-02  
Drawing Scale: 1:200  
Drawing Date: 19 February 2021  
Drawn By: KR  
Amendments:  
none