


West Elevation


East Elevation

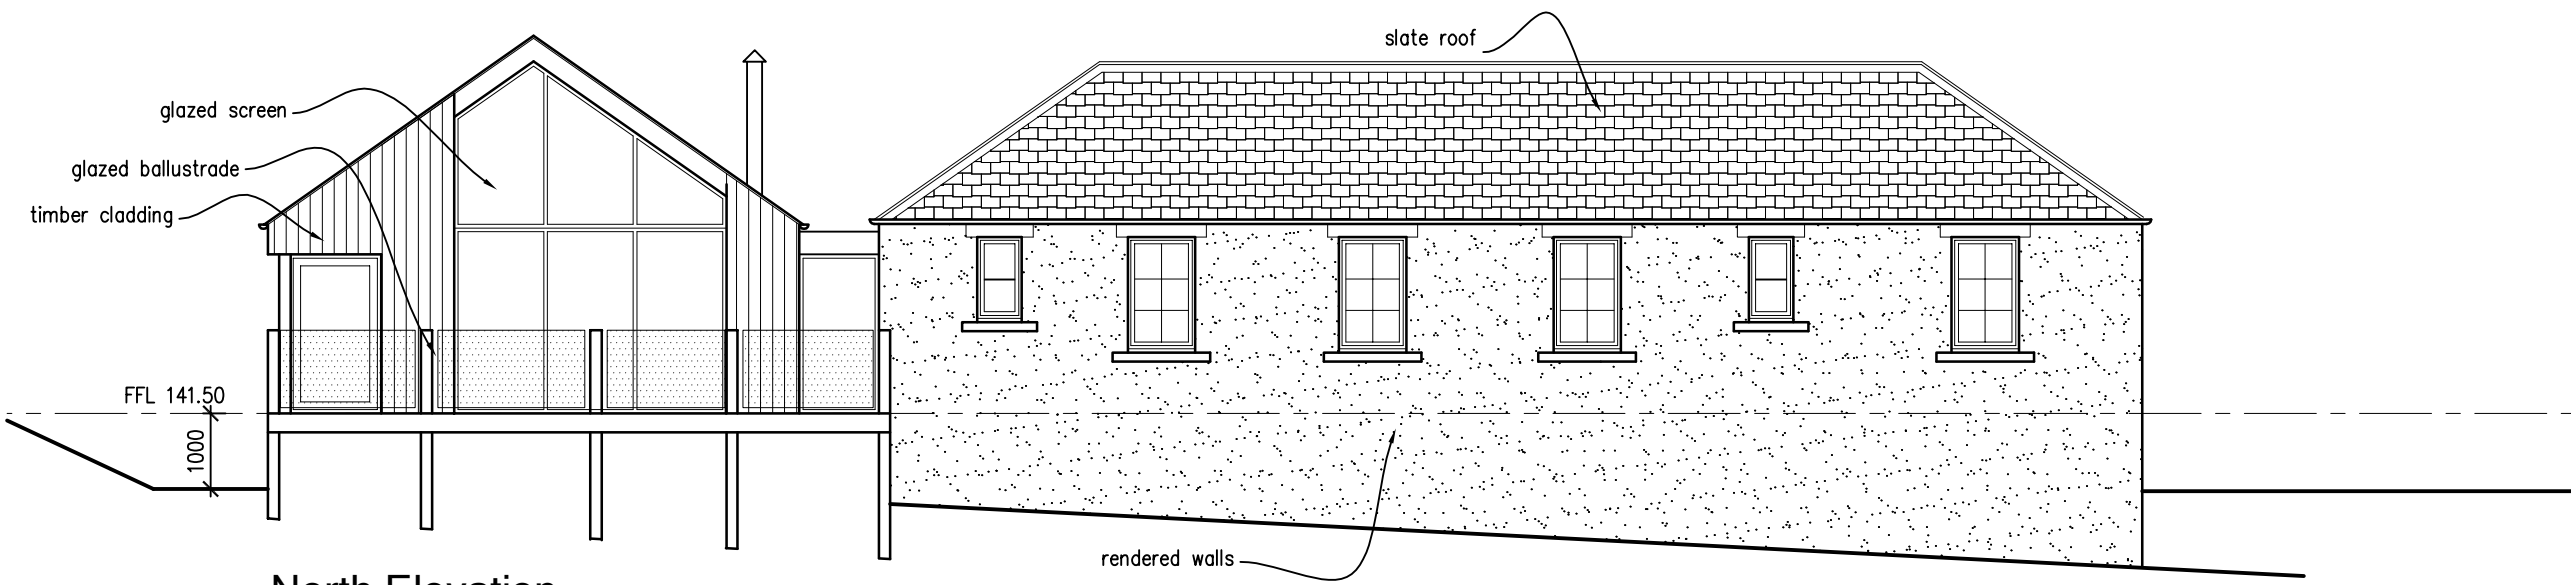

North Elevation

rendered walls

South Elevation

 

project
**Development at
 Haughhead Farm
 Innerleithen EH44 6PQ**

client
Glennie

drawing title
**Steeding
 Proposed Floor Plan
 GIFA 161m2**

drawing number
20035-ST-101-A

scale date
 1:100 @A3 Nov 21



© david jane architects

5 High Street
 Innerleithen
 EH446HA

tel 01896 833131
 mob 07789 016514

david@davidjanearchitects.co.uk
 www.davidjanearchitects.co.uk