




North Elevation

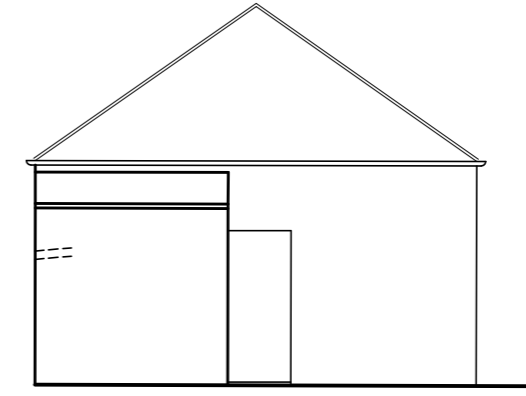


West Elevation

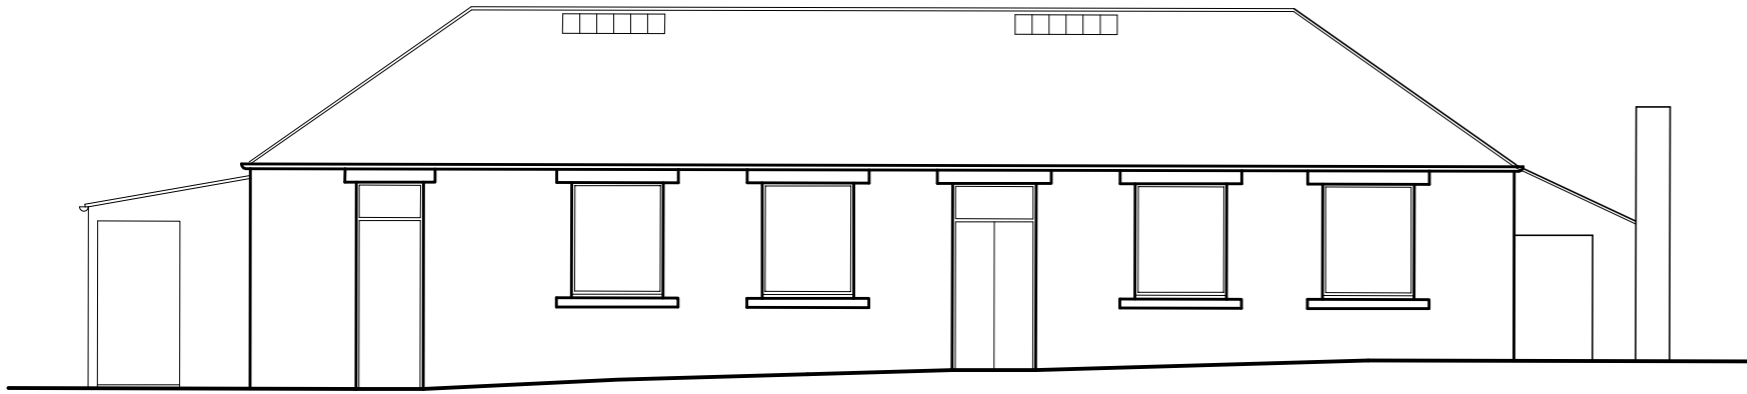

South Elevation

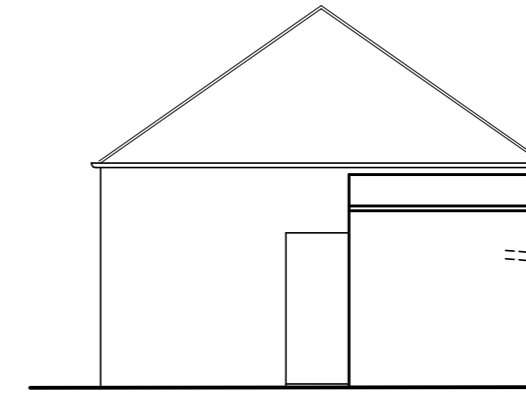

East Elevation

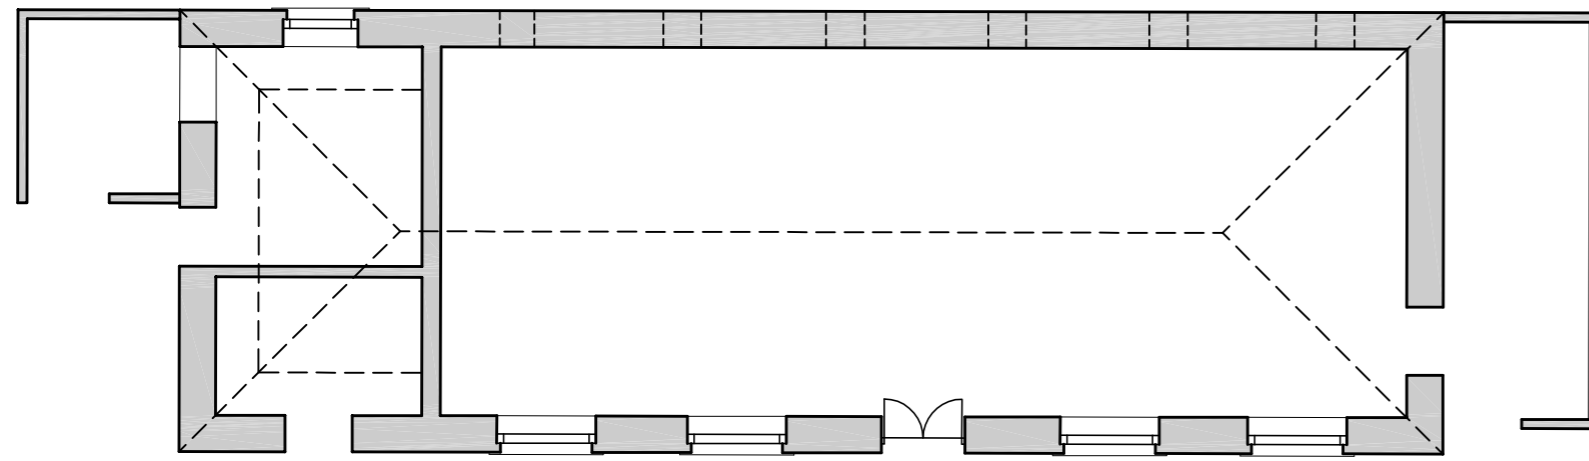

Plan



project
**Development at
 Haughhead Farm
 Innerleithen EH44 6PQ**

client
Glennie

drawing title
**Steading
 Existing Plan
 & Elevations**

drawing number
20035-E-101

scale date
 1:100 @A3 Jul 21



5 High Street
 Innerleithen
 EH446HA

tel 01896 833131
 mob 07789 016514

david@davidjanearchitects.co.uk
 www.davidjanearchitects.co.uk