



Scottish Borders Council
Town And Country
Planning (Scotland) Act
1997

REFUSED

subject to the
requirements of the
associated Decision
Notice

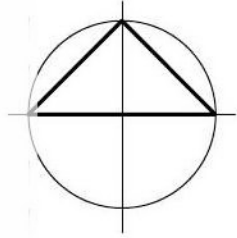

21/00739/PPP
23/12/2021

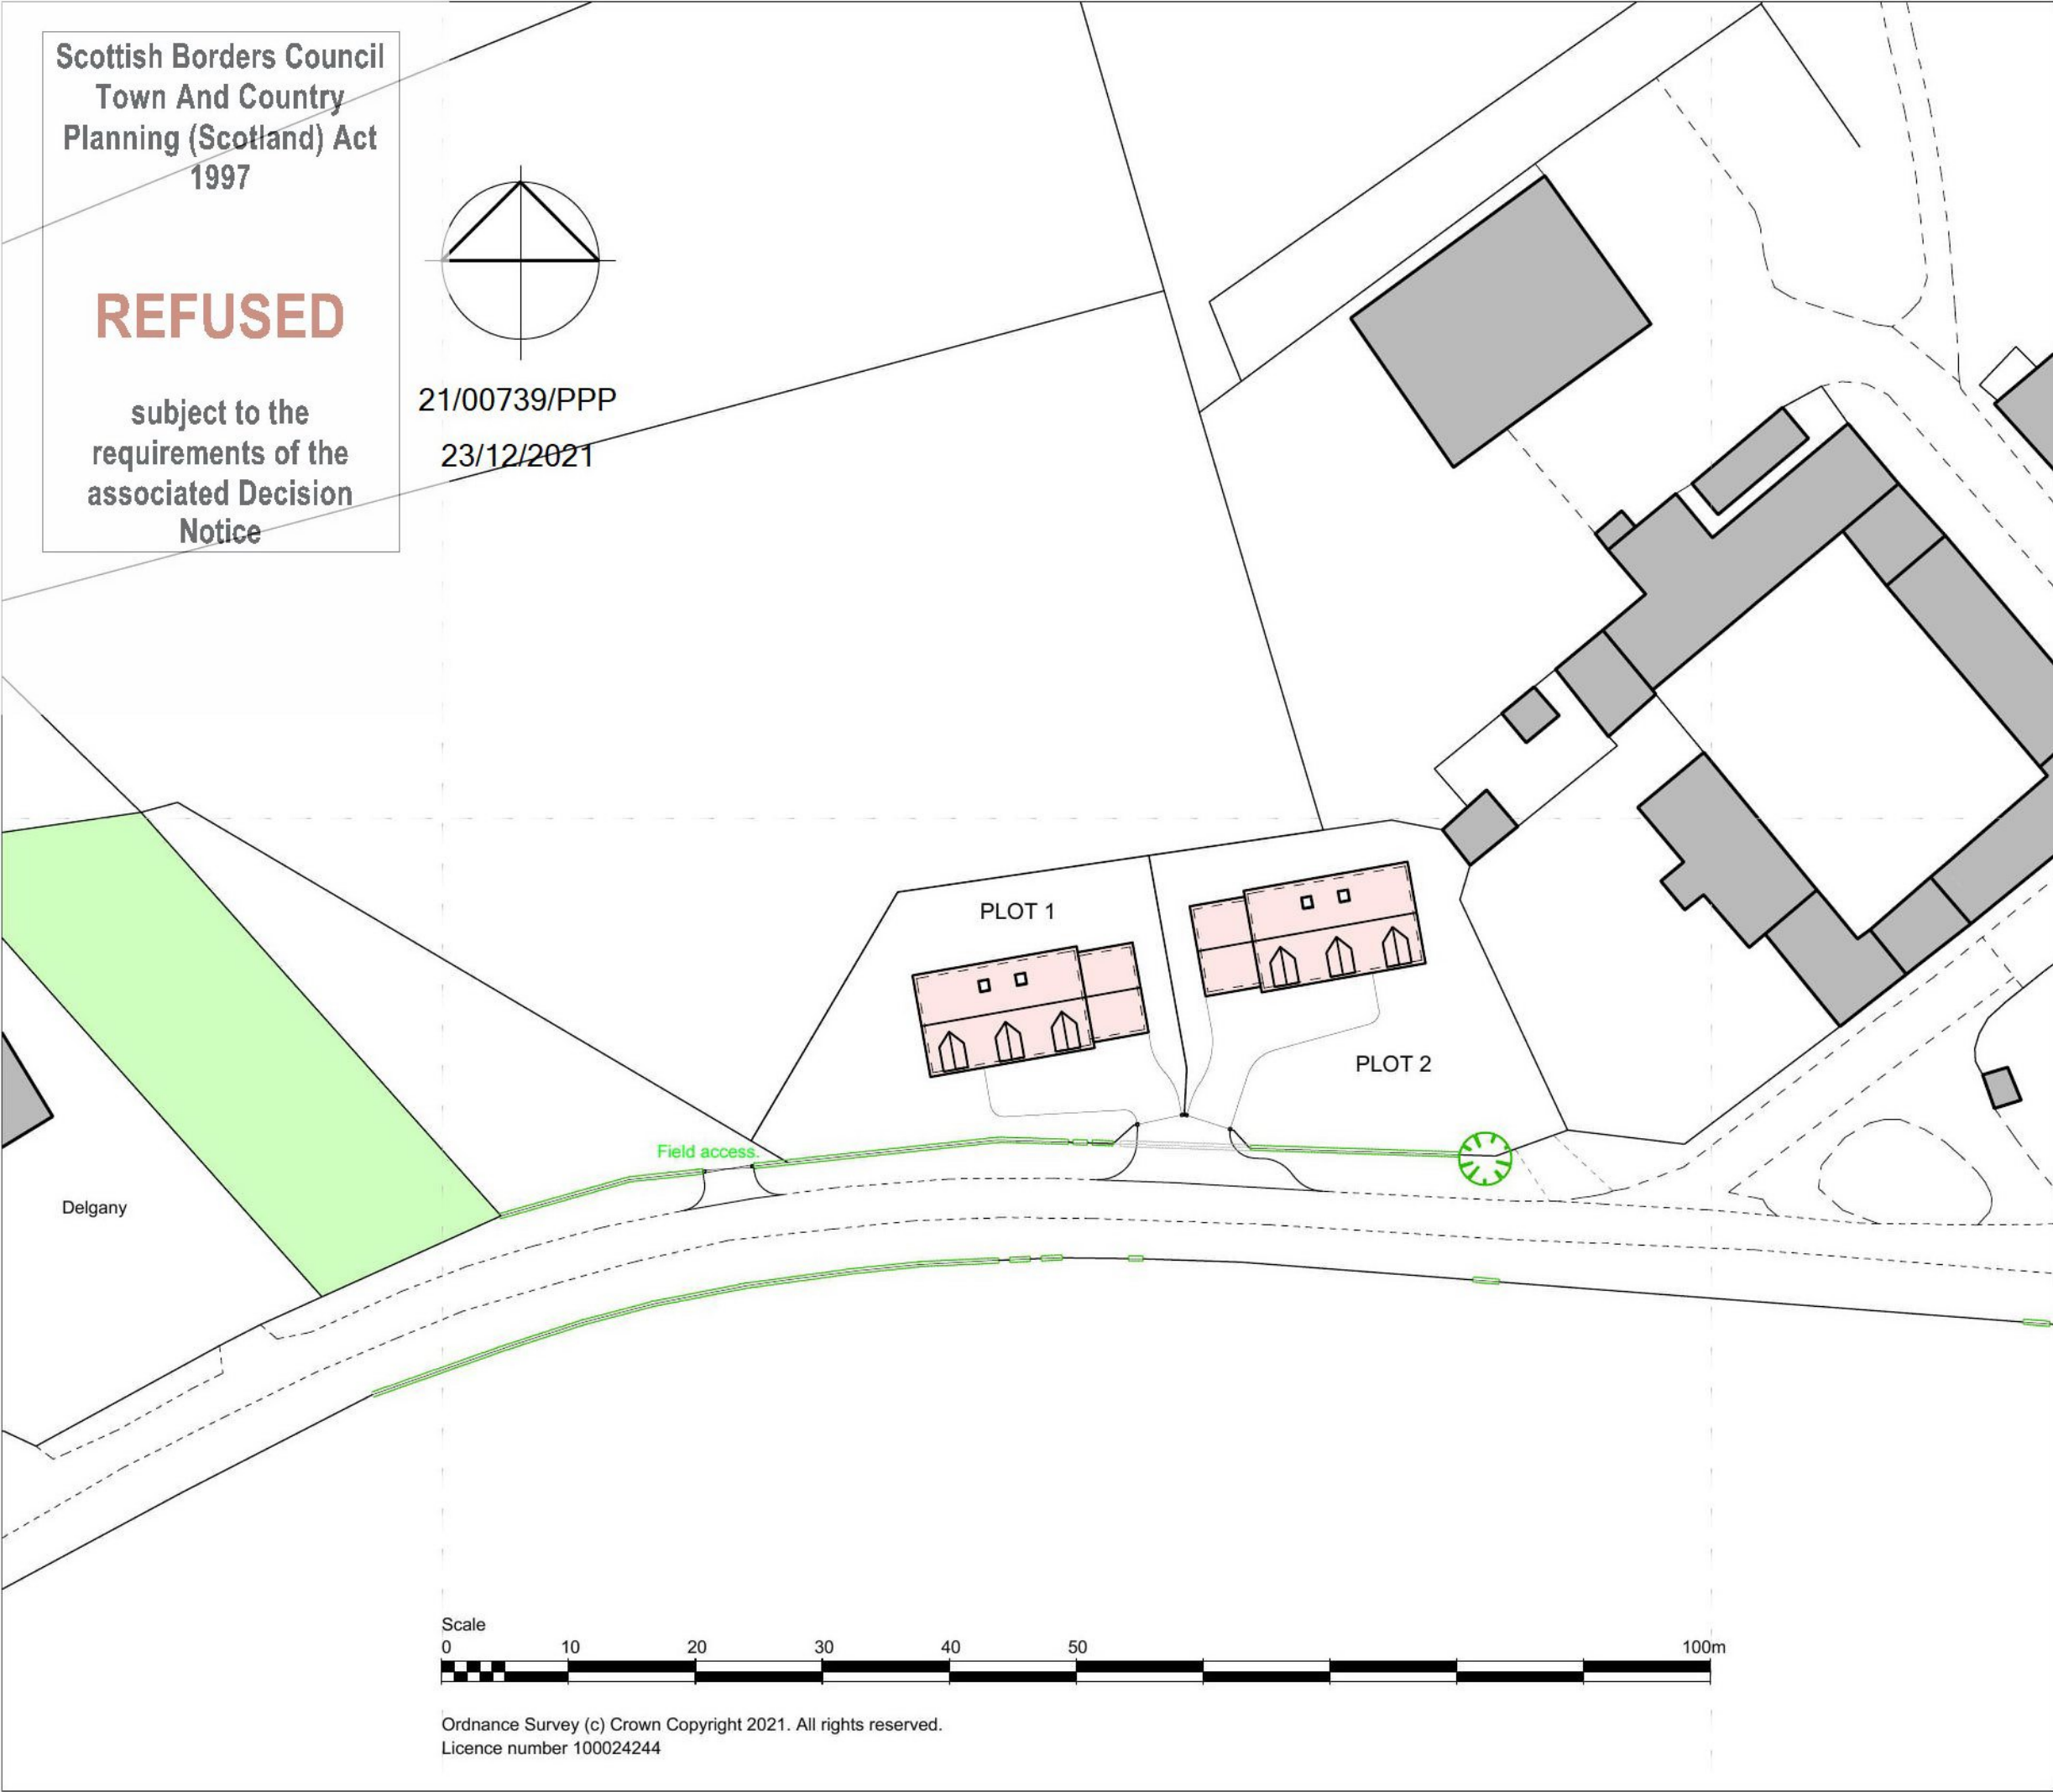

NOTES

G Aug. '21 Plot 2 amended.

PROJECT

PROPOSED BUILDING PLOTS AT
OLD CAMBUS WEST MAINS
COCKBURNSPATH
TD13 5YR

CLIENT

DUNGLASS ESTATE

TITLE

PROPOSED SITE PLAN



The Lumen, St James Boulevard, Newcastle
Helix, Newcastle upon Tyne, NE4 5BZ
Tel 0191 917 1444
www.savills.co.uk

SCALE


1:500 @ A3

DRAWN I.M.

DATE MARCH 2021

DRAWING NUMBER

5311 / 03 / G

 

Ordnance Survey (c) Crown Copyright 2021. All rights reserved.
Licence number 100024244