


Scottish Borders Council
Town And Country
Planning (Scotland) Act
1997

21/00739/PPP
23/12/2021


REFUSED

subject to the
requirements of the
associated Decision
Notice

Old Cambus West Mains

 

Ordnance Survey (c) Crown Copyright 2021. All rights reserved.
Licence number 100024244

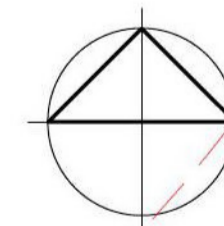

NOTES

F Aug. '21 Plot 2 amended.

AMENDMENTS

PROJECT
PROPOSED BUILDING PLOTS
AT
OLD CAMBUS WEST MAINS
COCKBURNSPATH
TD13 5YR

CLIENT
DUNGLASS ESTATE

TITLE
PROPOSED SITE PLAN (A1)



The Lumen, St James Boulevard, Newcastle
Helix, Newcastle upon Tyne, NE4 5BZ
Tel 0191 917 1444
www.savills.co.uk

SCALE
1:500 @ A1

DRAWN I.M.
DATE APRIL 2021

DRAWING NUMBER
5311 / 04 / F