

**REFUSED**

subject to the  
requirements of the  
associated Decision  
Notice



Notes / Revisions:

- 
- 
- 
- 

© This drawing and the building works depicted are the copyright of Stuart King Architecture & Design Ltd. This drawing (or any part of it) may not be reproduced or amended, except without prior written permission by Stuart King Architecture & Design Ltd.

DO NOT SCALE THIS DRAWING FOR CONSTRUCTION PURPOSES - ALWAYS USE WRITTEN DIMENSIONS - ALL DIMENSIONS TO BE VERIFIED ON SITE

Development Site: Greenrig, Blair Avenue			
Client: Mr & Mrs Bunyan			
REV	DATE	BY	AMENDMENTS
<b>SK/AD</b> <sup>®</sup>			
<small>• Abbeil Building, Pitreavie Drive, KY11 8US • Tel: 01383 257022 • info@stuartkingarchitecture.com</small>			
SKAD Reference: 21-02543		Drawn By:	Checked By: SH
Scale: 1:1250	Date: Nov' 2021	Size: A3	
Drawing Title: Planning Application - Single Dwelling			
Title Sheet: Proposed Location Plan			
DWG No: 21-02543 (01) 02		Rev: -	





Notes / Revisions:

- Rev A - Site area reduced - 17.06.21
- 
- 
- 

© This drawing and the building works depicted are the copyright of Stuart King Architecture & Design Ltd. This drawing (or any part of it) may not be reproduced or amended, except without prior written permission by Stuart King Architecture & Design Ltd .

**DO NOT SCALE THIS DRAWING FOR CONSTRUCTION PURPOSES - ALWAYS USE WRITTEN DIMENSIONS - ALL DIMENSIONS TO BE VERIFIED ON SITE**

Refer to Planning Statement for SUDS information

Development Site:			
Greenrig, Blair Avenue			
Client:			
Mr & Mrs Bunyan			
REV	DATE	BY	AMENDMENTS
<b>SK/AD</b> <sup>®</sup>			
<small>• Abtel Building, Pitreavie Drive, KY11 8US • Tel: 01383 257022 • info@stuartkingarchitecture.com</small>			
SKAD Reference:		Drawn By:	Checked By:
21-02543			SH
Scale:	Date:	Size:	
1:500	Nov' 2021	A3	
Drawing Title:			
Planning Application - Single Dwelling			
Title Sheet:			
Proposed Site Plan			
DWG No:		Rev:	
21-02543 (01) 01		-	


Scottish Borders Council  
Town And Country  
Planning (Scotland) Act  
1997

21/01909/FUL


24/03/2022

**REFUSED**


subject to the  
requirements of the  
associated Decision  
Notice

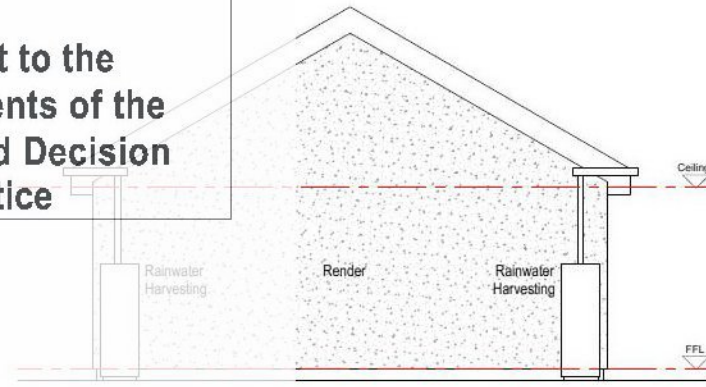


**01** PROPOSED NORTH ELEVATION  
1:100

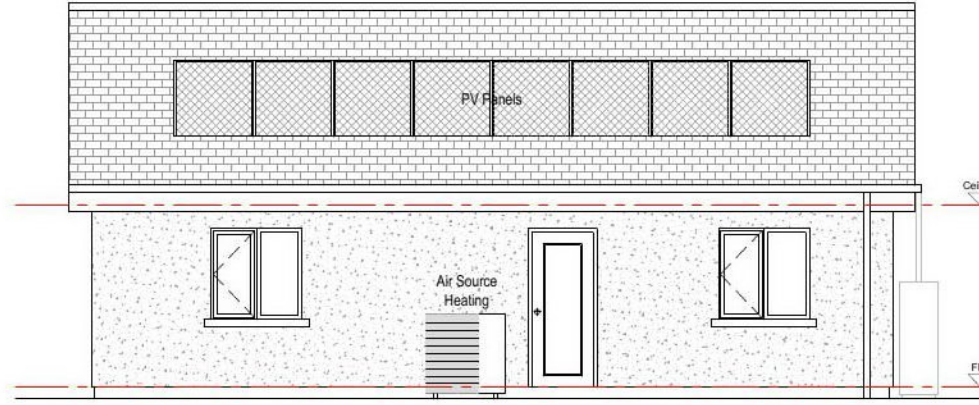

**02** PROPOSED EAST ELEVATION (FRONT)  
1:100

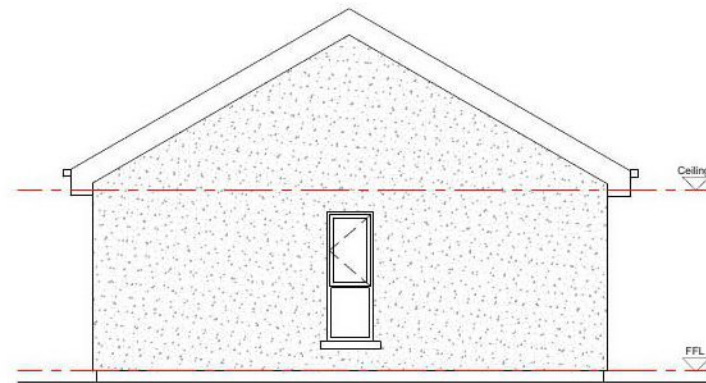

**03** PROPOSED SOUTH ELEVATION  
1:100

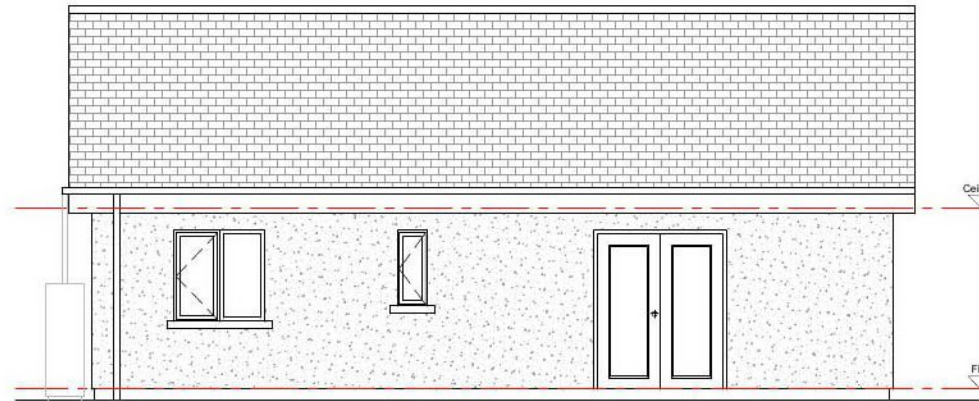

**04** PROPOSED WEST ELEVATION (REAR)  
1:100




Notes / Revisions:

- 
- 
- 
- 


© This drawing and the building works depicted are the copyright of Stuart King Architecture & Design Ltd. This drawing (or any part of it) may not be reproduced or amended, except without prior written permission by Stuart King Architecture & Design Ltd.

DO NOT SCALE THIS DRAWING FOR CONSTRUCTION PURPOSES - ALWAYS USE WRITTEN DIMENSIONS - ALL DIMENSIONS TO BE VERIFIED ON SITE

Development Site: Greenrig, Blair Avenue			
Client: Mr & Mrs Bunyan			
REV	DATE	BY	AMENDMENTS
<b>SK/AD</b> <sup>®</sup>			
<small>• Abtel Building, Pitreavie Drive, KY11 8US • Tel: 01383 257022 • info@stuartkingarchitecture.com</small>			
SKAD Reference: 21-02543		Drawn By:	Checked By: SH
Scale: 1:100	Date: Nov' 2021	Size: A3	
Drawing Title: Planning Application - Single Dwelling			
Title Sheet: Proposed Elevations			
DWG No: 21-02543 (01) 04		Rev: -	

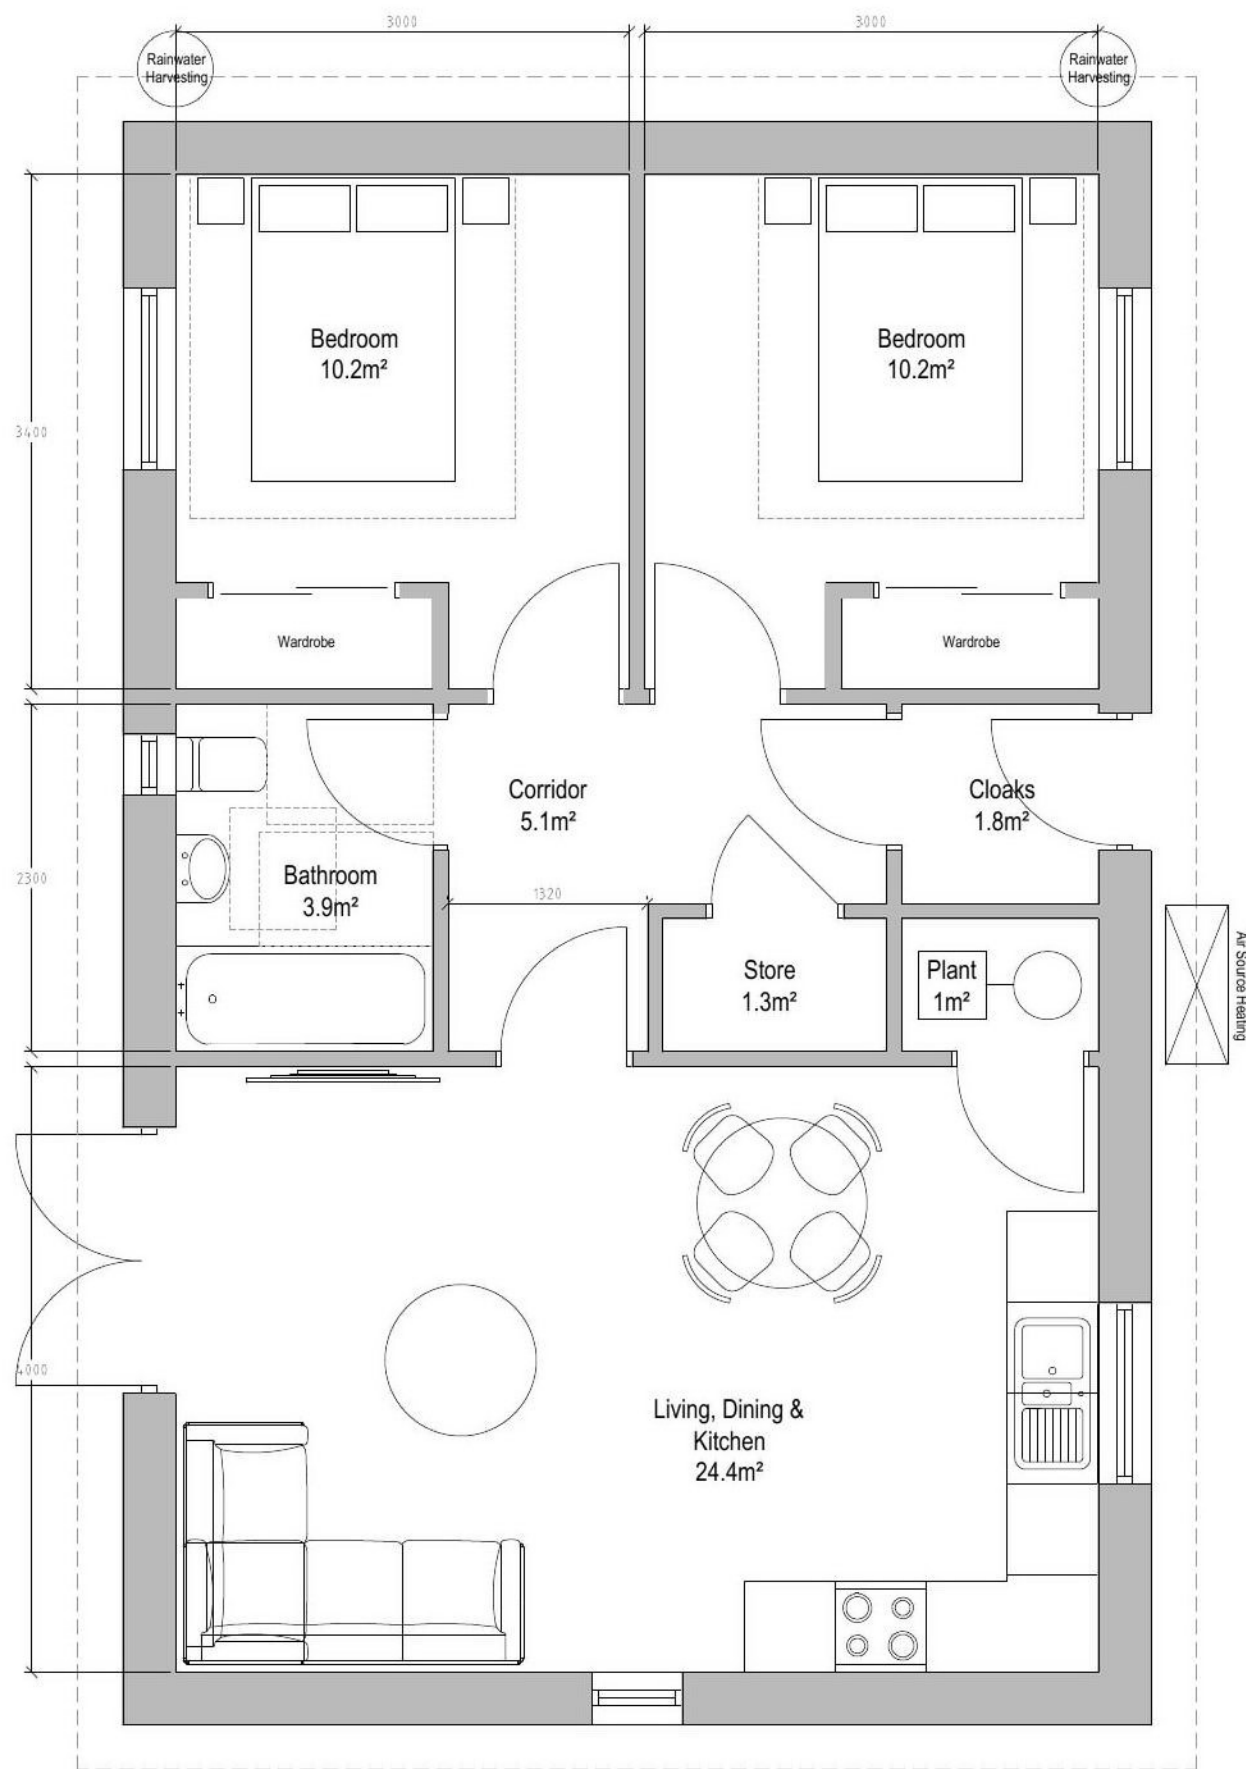

**01** PROPOSED GROUND FLOOR PLAN  
1:50

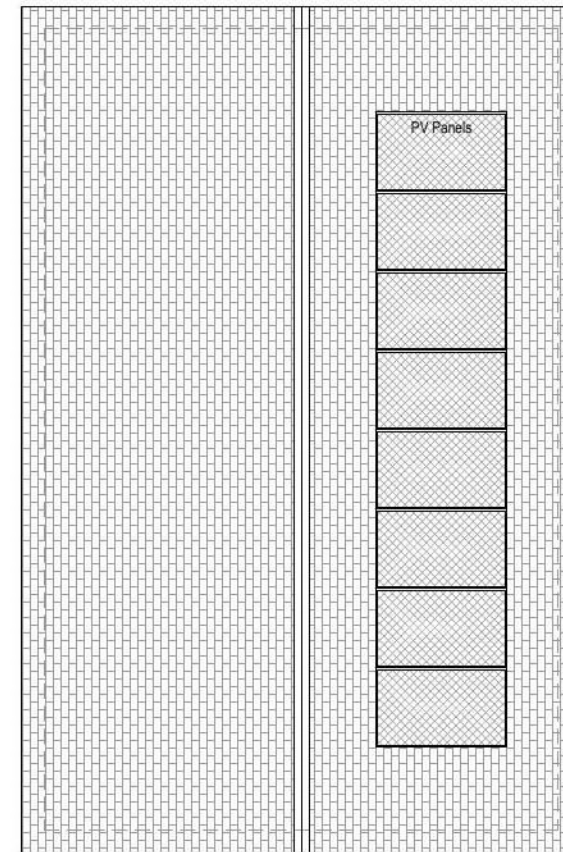

**02** PROPOSED ROOF PLAN  
1:100



21/01909/FUL

24/03/2022

Scottish Borders Council  
Town And Country  
Planning (Scotland) Act  
1997

**REFUSED**

subject to the  
requirements of the  
associated Decision  
Notice

Notes / Revisions:

- 
- 
- 
- 

© This drawing and the building works depicted are the copyright of Stuart King Architecture & Design Ltd. This drawing (or any part of it) may not be reproduced or amended, except without prior written permission by Stuart King Architecture & Design Ltd.

DO NOT SCALE THIS DRAWING FOR CONSTRUCTION PURPOSES - ALWAYS USE WRITTEN DIMENSIONS - ALL DIMENSIONS TO BE VERIFIED ON SITE

Development Site: Greenrig, Blair Avenue			
Client: Mr & Mrs Bunyan			
REV	DATE	BY	AMENDMENTS
<b>SK/AD</b> <sup>®</sup>			
<small>• Abbeil Building, Pitreavie Drive, KY11 8US • Tel: 01383 257022 • info@stuartkingarchitecture.com</small>			
SKAD Reference: 21-02543		Drawn By:	Checked By: SH
Scale: 1:100	Date: Nov' 2021	Size: A3	
Drawing Title: Planning Application - Single Dwelling			
Title Sheet: Proposed Floor & Roof Plan			
DWG No: 21-02543 (01) 03			Rev: -