
 


- notes:
1. This drawing is Copyright reserved and should be used only for the purposes intended in its original issue.
  2. This drawing is to be read in conjunction with all relevant drawings and specifications including those from other Consultants.
  3. Any existing dimensions should be checked on site and any discrepancies reported to the Architect.
  4. Do not scale off this drawing, use only figured dimensions. The Contractor is to bring to the attention of the Architect any discrepancies contained in this drawing prior to work commencing.

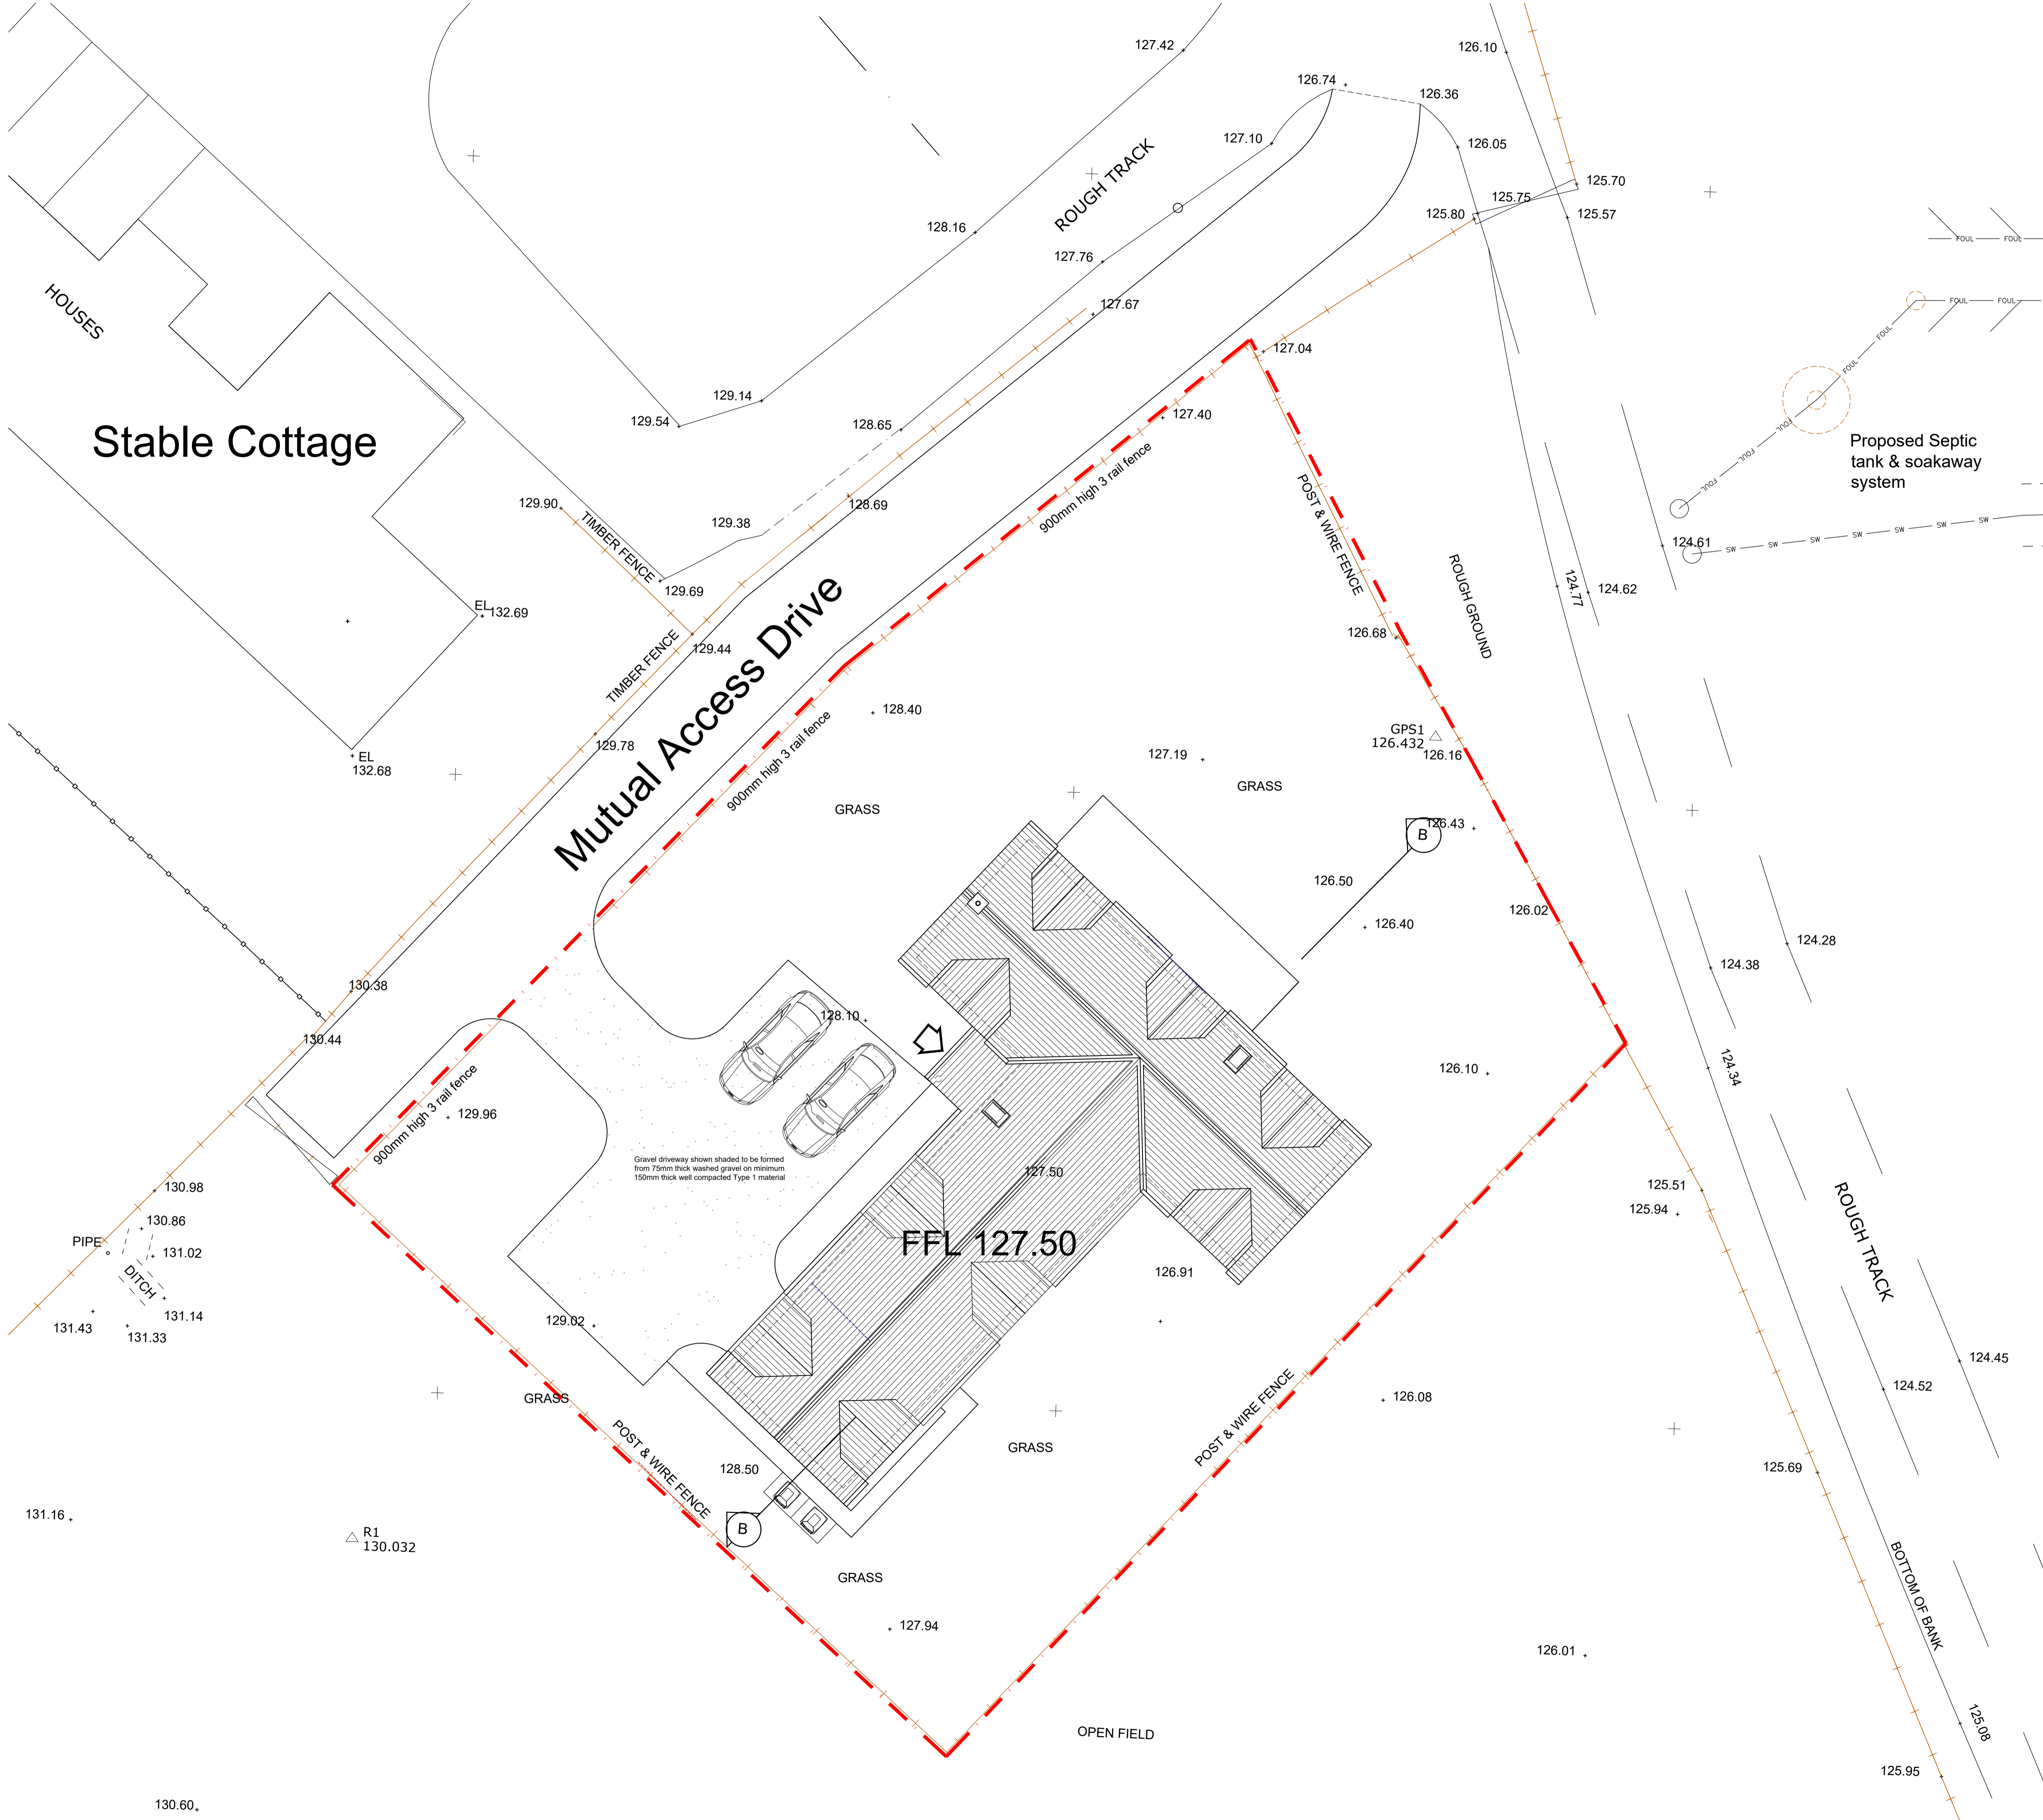

Revision	Description	By	Chk
project			

Mr D. Glendinning  
 Proposed Dwelling House  
 Westcote Farm Plot 4  
 Hawick

title  
 Site Plan as Proposed

scale	size	date	drawn	checked
1:100	A1	MAR 21	FH	

AITKEN TURNBULL ARCHITECTS  
 9 Bridge Place  
 Galashiels  
 TD1 1SN  
 01896 752760  
 enquiries@aitken-turnbull.co.uk  
 www.aitken-turnbull.co.uk  
 Also at Edinburgh & Dumfries



project no.	drawing no.	revision
AT3514	L(-)102	