
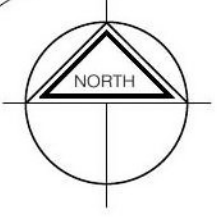


SCALEBAR
1:1250 @ A3

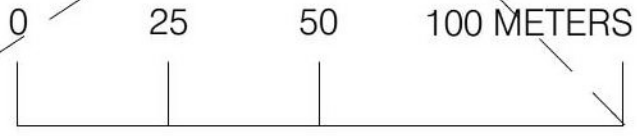

22/00093/PPP
28.04.2022

Disclaimer:
This generation of drawings is for the stated purpose only and should not be used for any other purpose without the originators consent. Do not scale from this drawing.

Scottish Borders Council
Town And Country
Planning (Scotland) Act
1997

REFUSED

subject to the
requirements of the
associated Decision
Notice



CAMERONS
STRACHAN
YUILL
ARCHITECTS

client: Jim Hewit
project: New Build at Hendersyde Drive
Kelso
title: Location Plan
status: Preliminary drawn: IR
scale: 1:1250 @ A3 date: Dec 2021
number: 10172-0-01 rev:

	DALKEITH	11 South Street	EH22 1AH	0131 663 9735
	EDINBURGH	46 The Shore	EH6 6QU	0131 553 7959
	EVEMOUTH	28 Harbour Rd	TD14 5HY	01890 750429
	GALEASHIELS	1 Wilderhaugh	TD1 1QJ	01896 753077

E1 Sub Sta

22/00093/PPP

28.04.2022

Disclaimer:
This generation of drawings is for the stated purpose only and should not be used for any other purpose without the originator's consent. Do not scale from this drawing.



Scottish Borders Council
Town And Country
Planning (Scotland) Act
1997



REFUSED

subject to the
requirements of the
associated Decision
Notice

CAMERONS
STRACHAN
YUILL
ARCHITECTS

client:	Jim Hewit		
project:	New Build at Hendersyde Drive Kelso		
title:	Site Plan Proposed Site Boundary		
status:	Preliminary	drawn:	IR
scale:	1:200	@ A3	date: Dec 2021
number:	10172-0-02	rev:	

SCALEBAR
1:200 @ A3

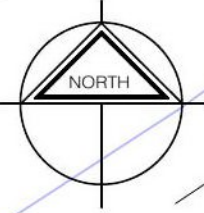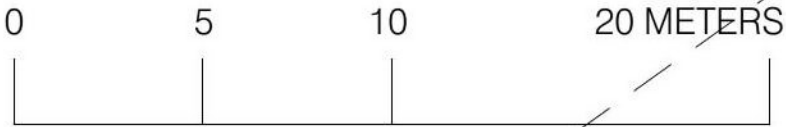

Pumping
Station

DALKEITH	11 South Street	EH22 1AH	0131 663 9735
EDINBURGH	46 The Shore	EH6 6QU	0131 553 7959
EYMOUTH	28 Harbour Rd	TD14 5HY	01890 750429
GALASHIELS	1 Wilderhaugh	TD1 1QJ	01896 753077